

MATCH TO SHEET 1E

N 458,000
E 1742,000

N 457,000

N 456,000

N 455,000

N 454,000

E 1739,000

E 1740,000

E 1741,000

N 7

N 6

N 5



E 19

E 20

E 21

MATCH TO SHEET 3E

MATCH TO SHEET 2F

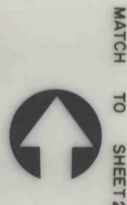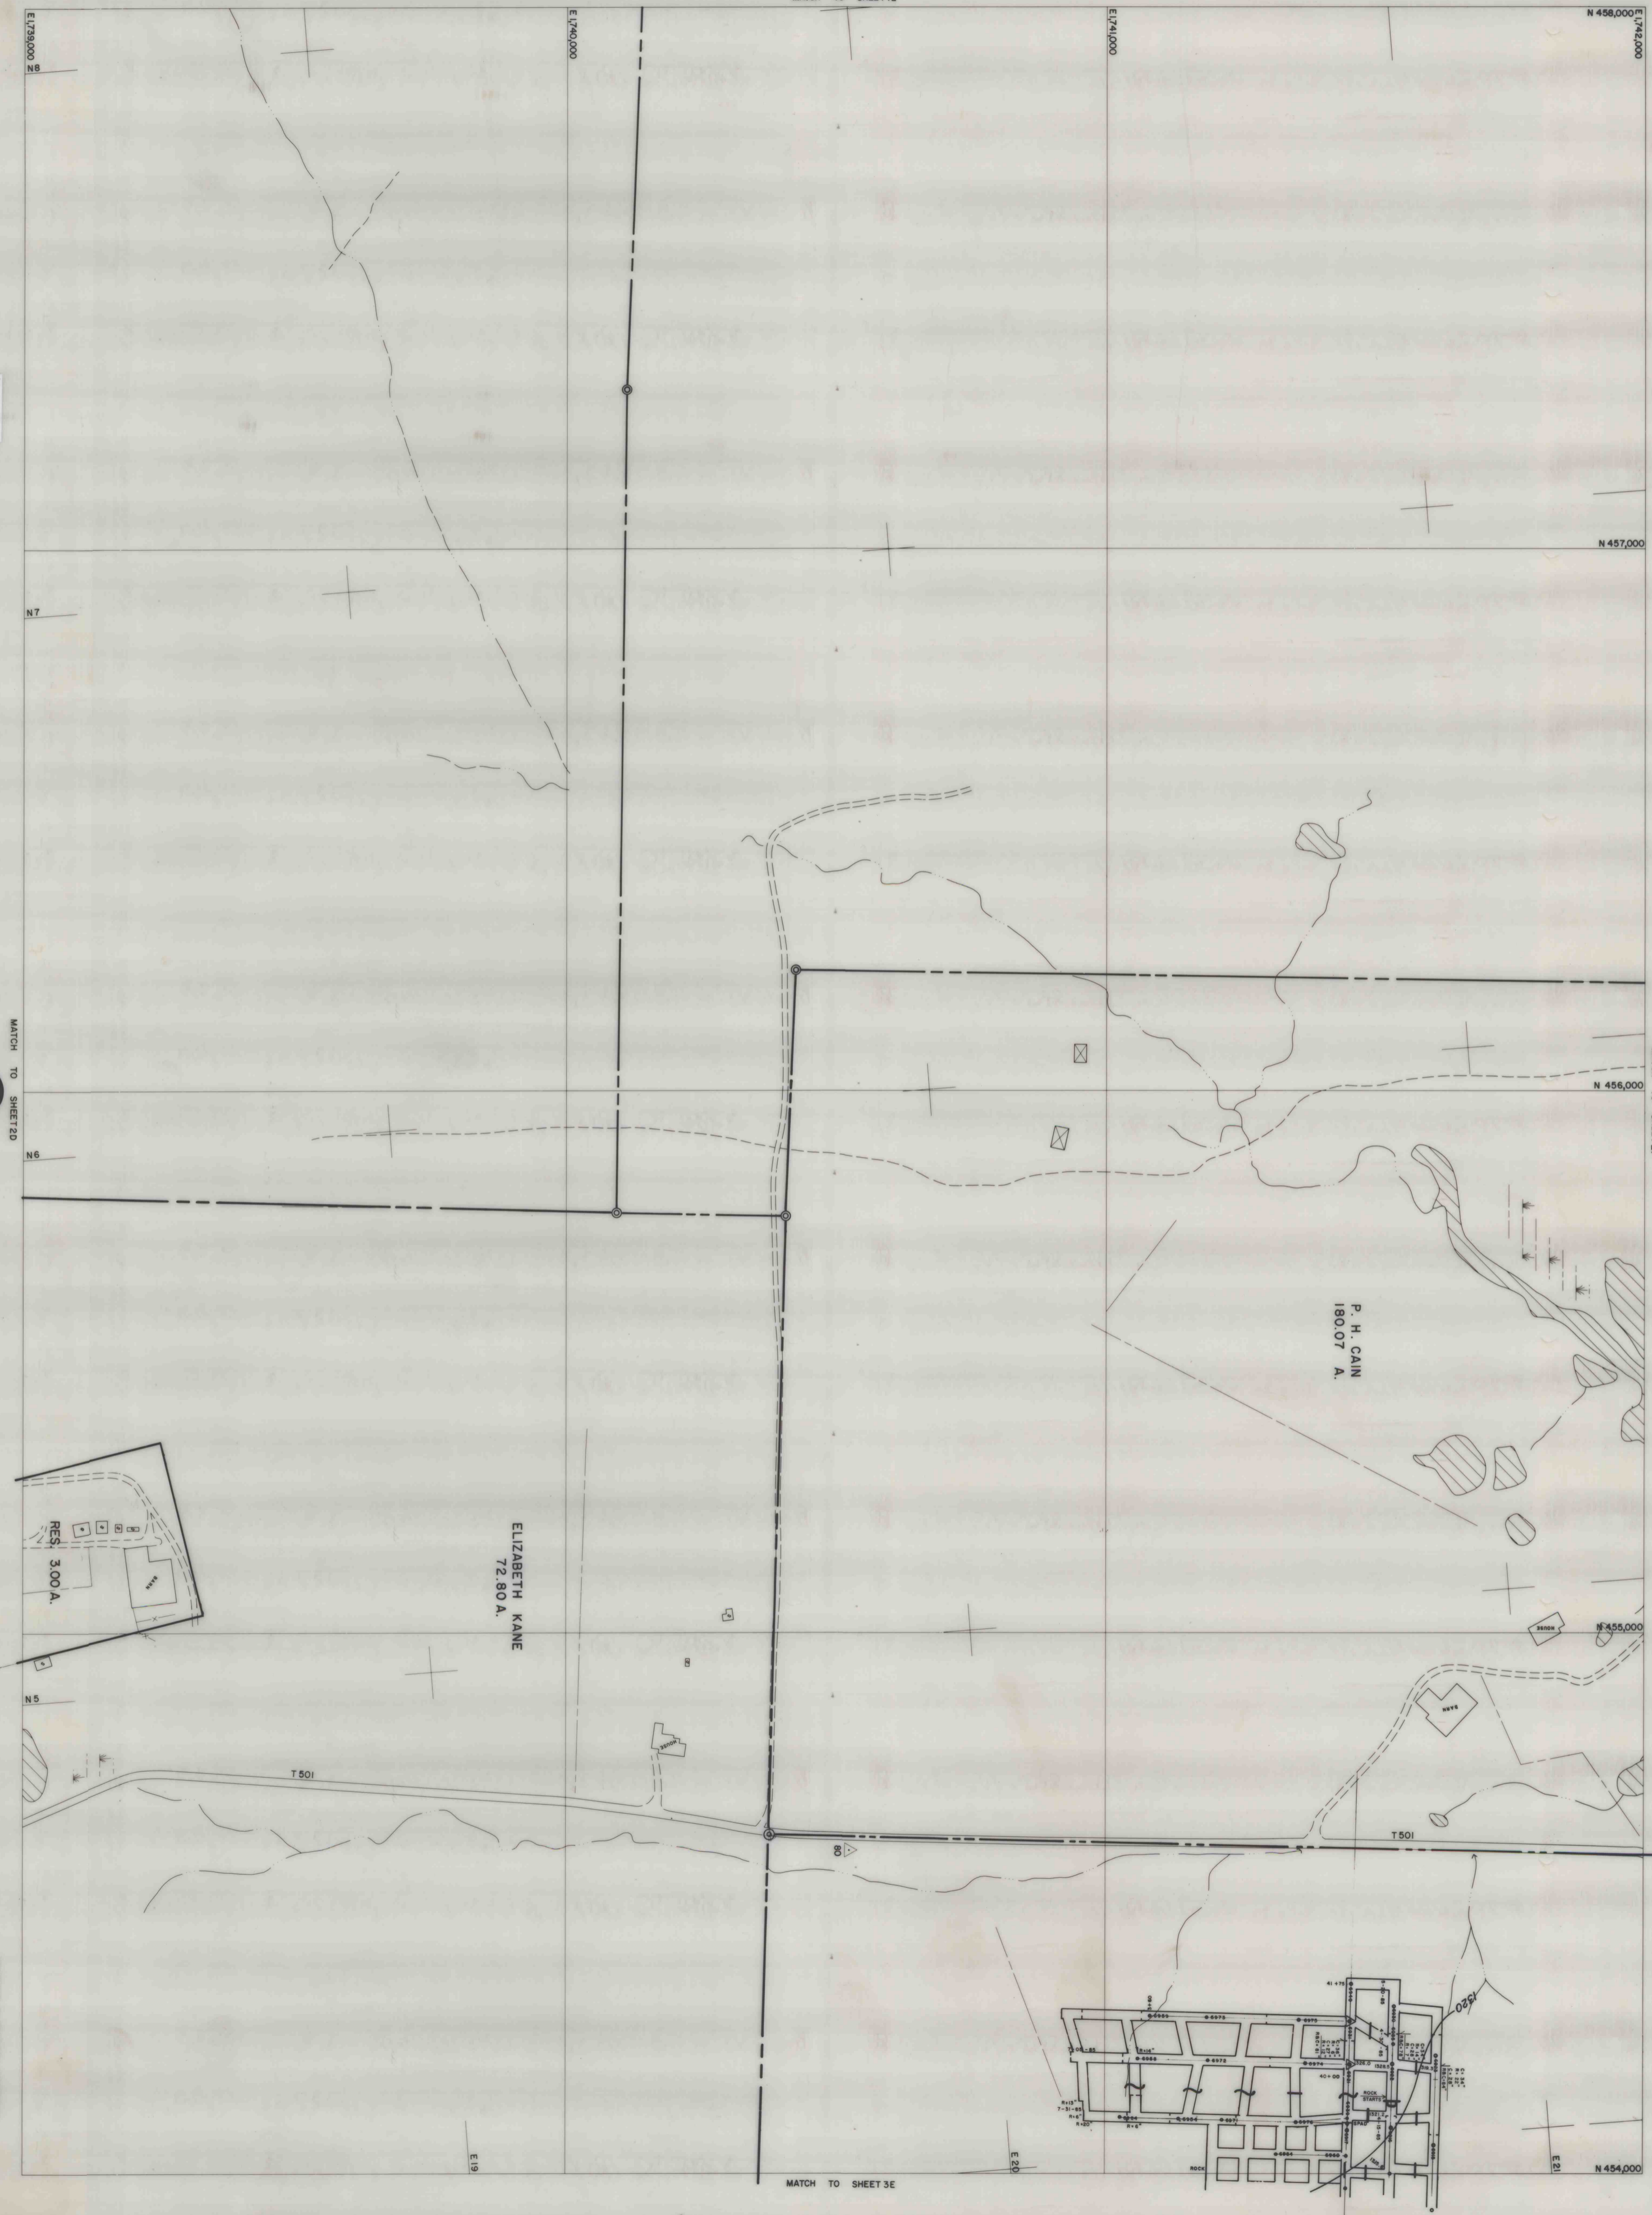

BARNES & TUCKER COMPANY
 LANCASHIRE NO 20 MINE
 EAST CARROLL TOWNSHIP, CAMBRIA COUNTY, PENNSYLVANIA
 SCALE 1" = 400'
 DATE JULY, 1976