



LOCATION MAP OF
 DEEP MINE OPERATION
 of
 ROBERT M. SHOFF
 SOMERSET TWP, SOMERSET CO, PENNA
 THE NEILAN ENGINEERS
 Plotted from deed - MN Feb 11 1932
 Somerset, Pa.
 Scale 1" = 100'

FIELD COPY

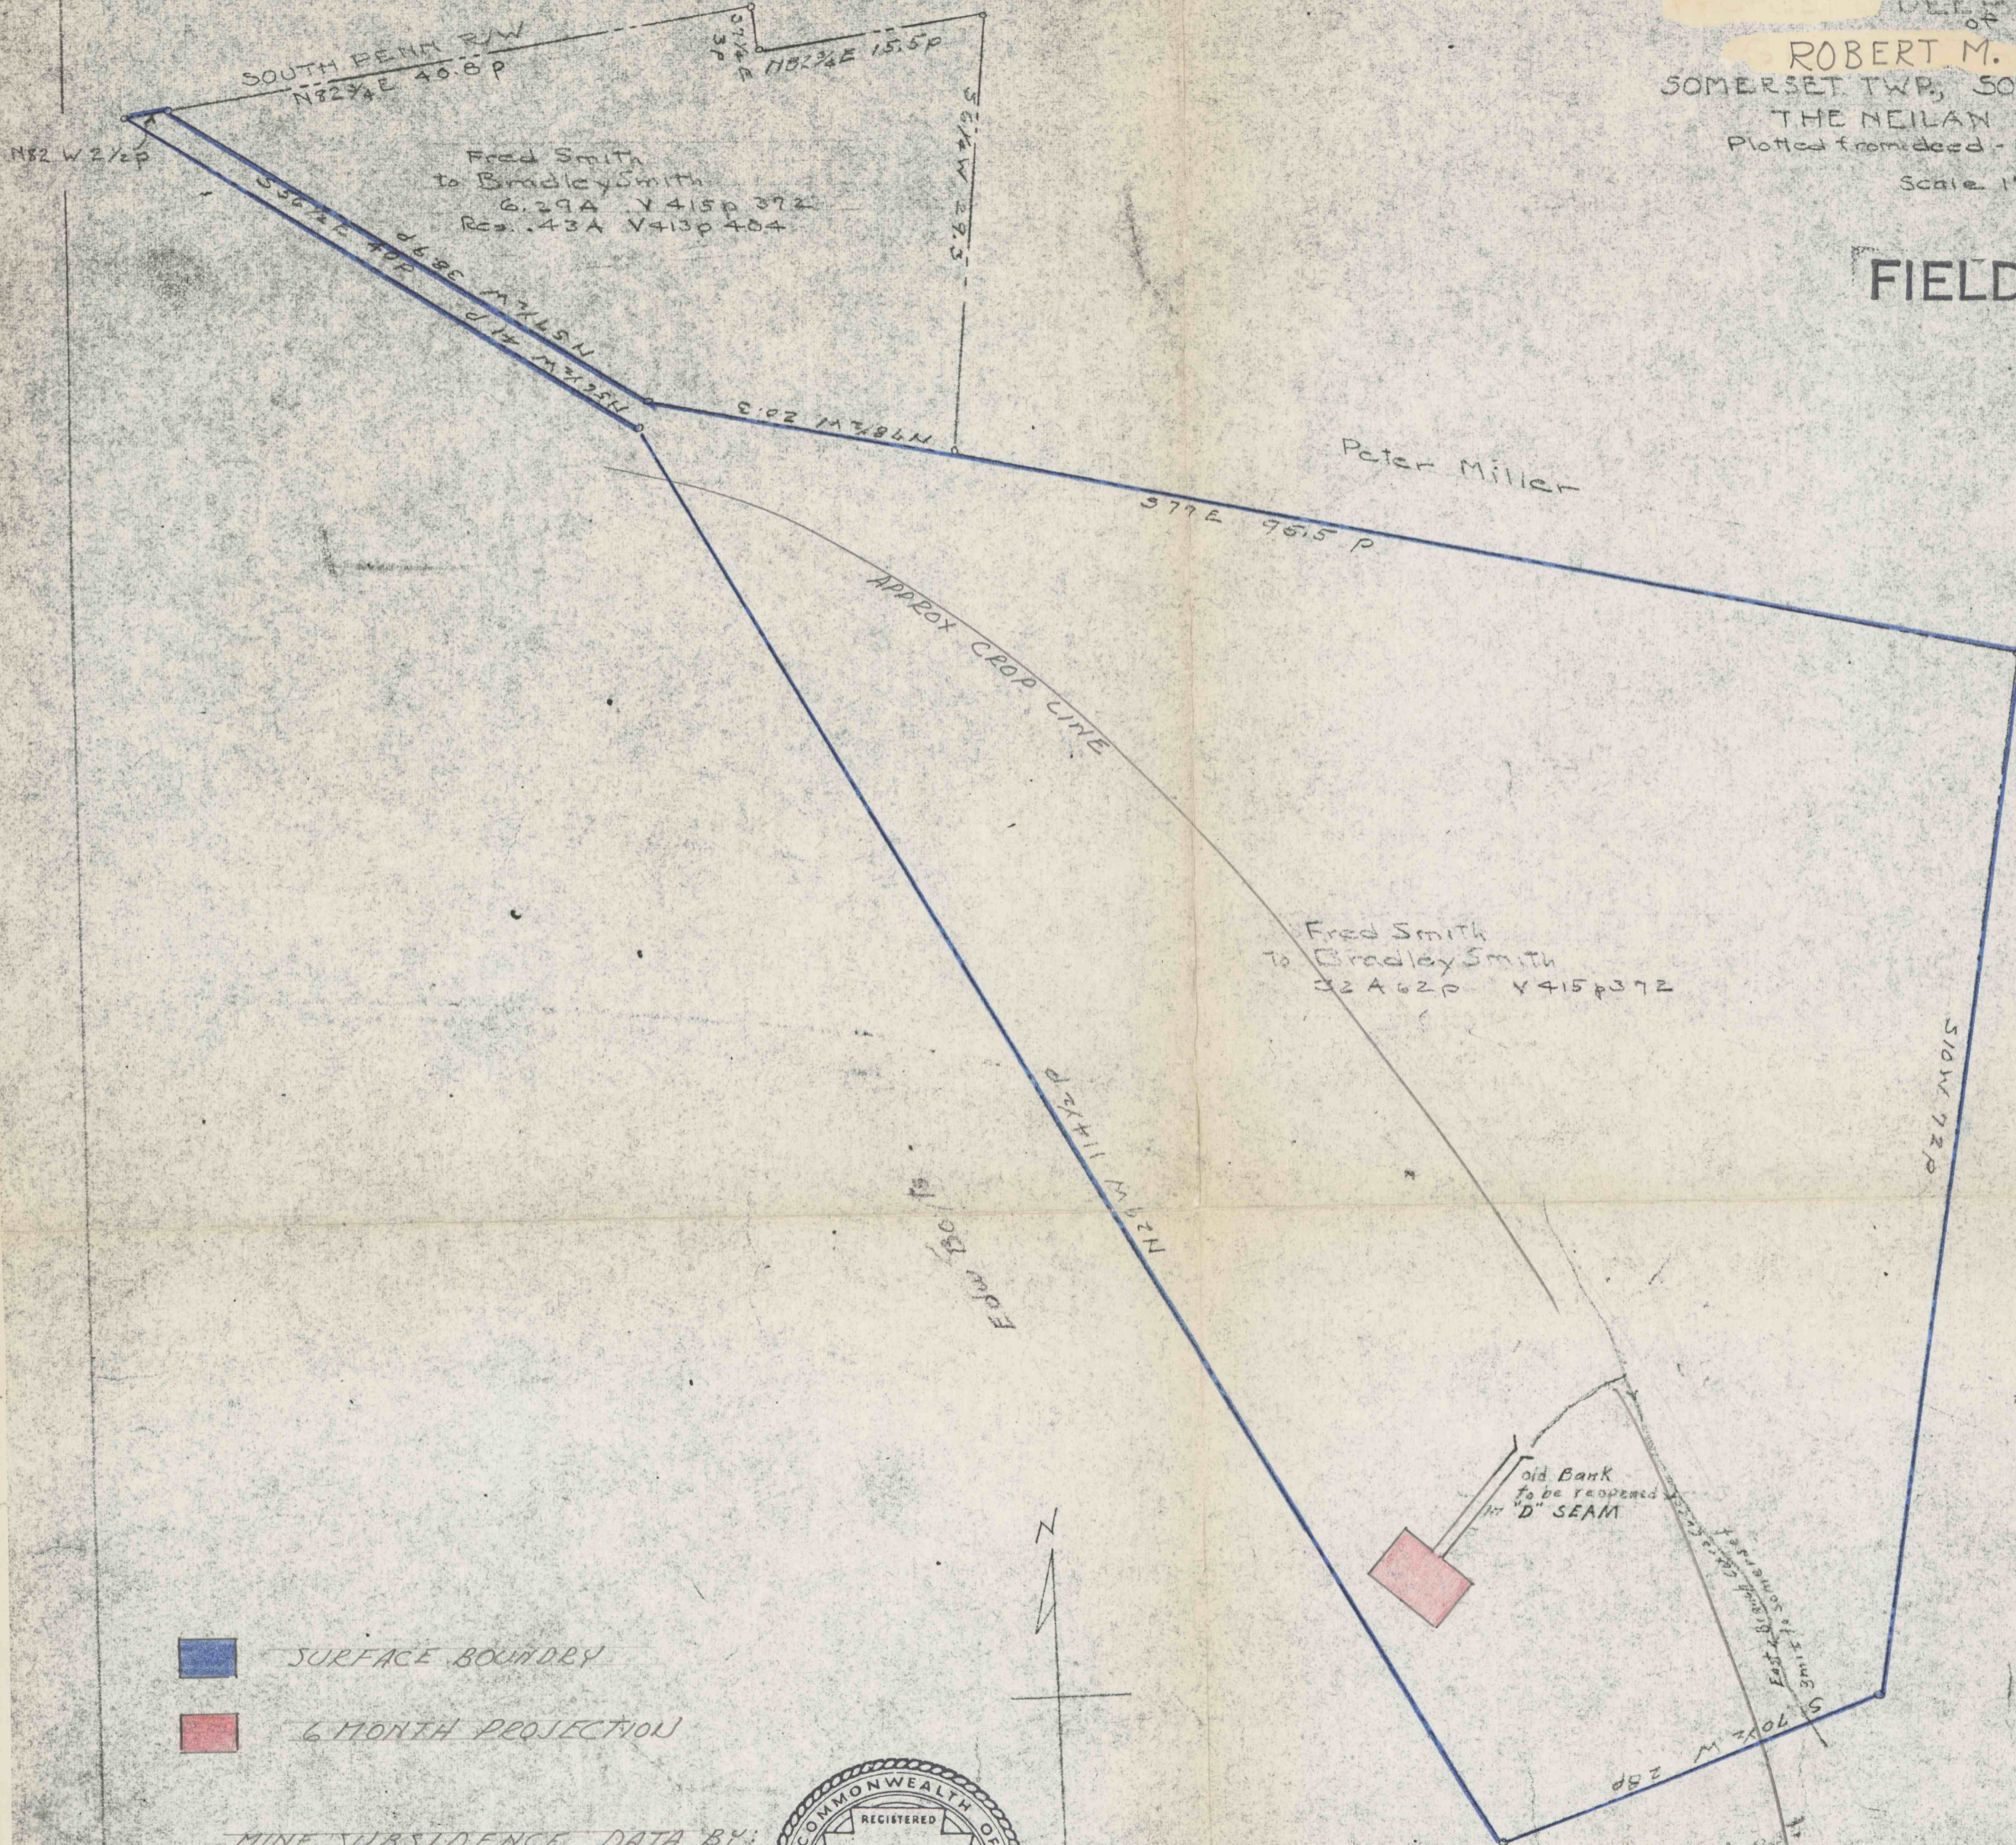

- SURFACE BOUNDARY
- 6 MONTH PROJECTION

MINE SUBSIDENCE DATA BY:
 ELMER F. RHODES, JR. R.S.

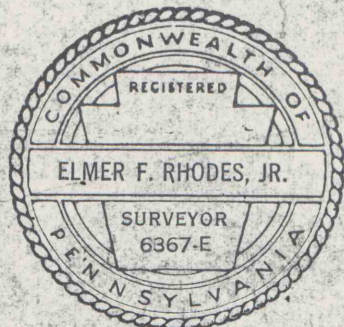

#1005
 7-19-99
 S.C.

M524-11