


TH
LO TWP

BETHEL TWP

BAGDAD COAL & COKE CO.
Scale 1" = 2000'

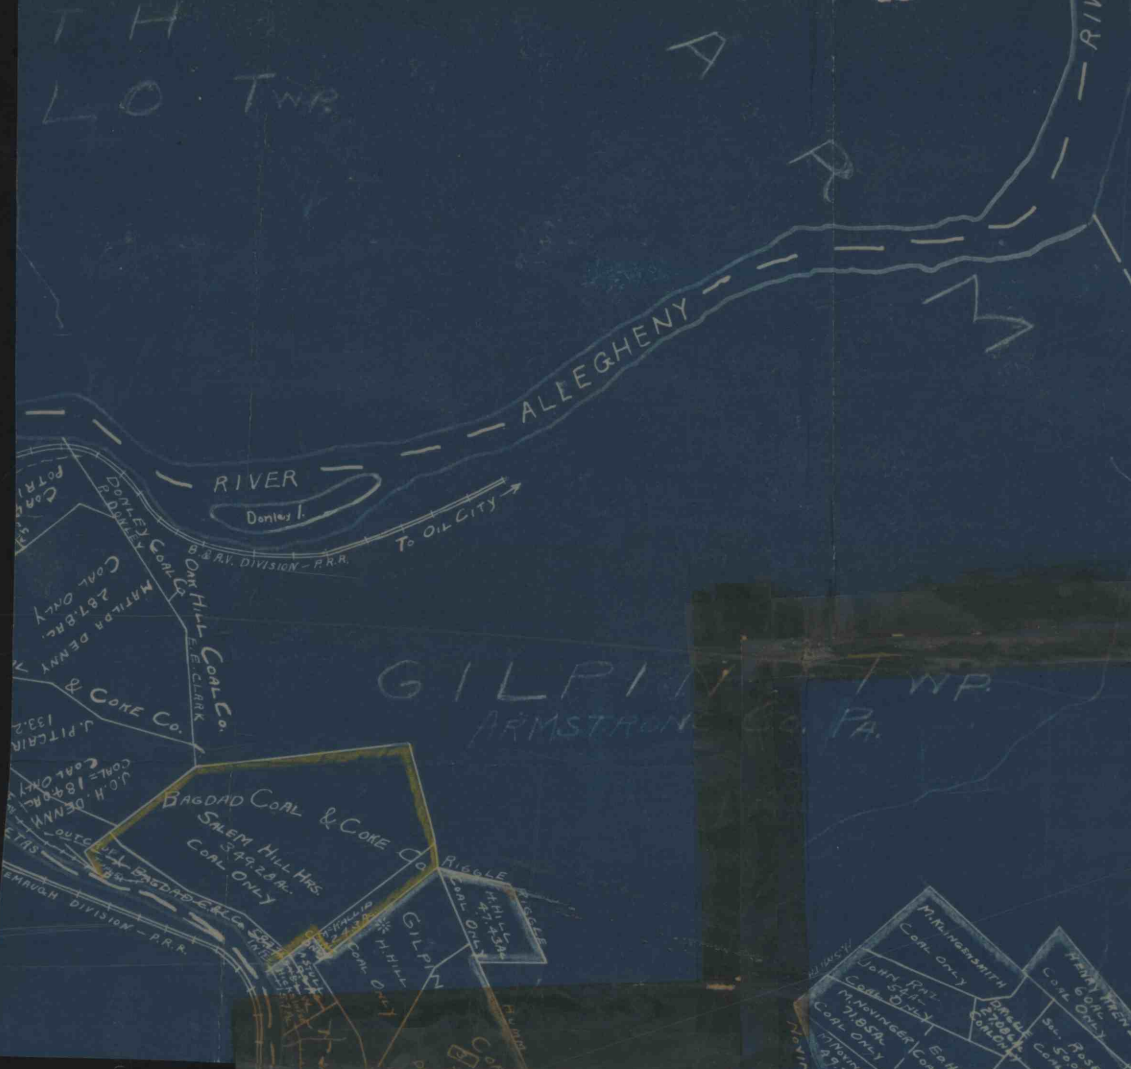

GILPIN TWP
ARMSTRONG CO. PA.

Scale 1" = 2000 ft.

BETHEL TWP
PARKS TWP



LEECHBURG

VANDERGRIFT

PARK COAL CO.
Scale 1" = 2000'




APOLLO

SALISBURY COLLIERY CO.
KISKIMINETAS TWP
ARMSTRONG CO. PENNA.

Scale 1" = 2000 ft.

KISKIMINETAS TWP

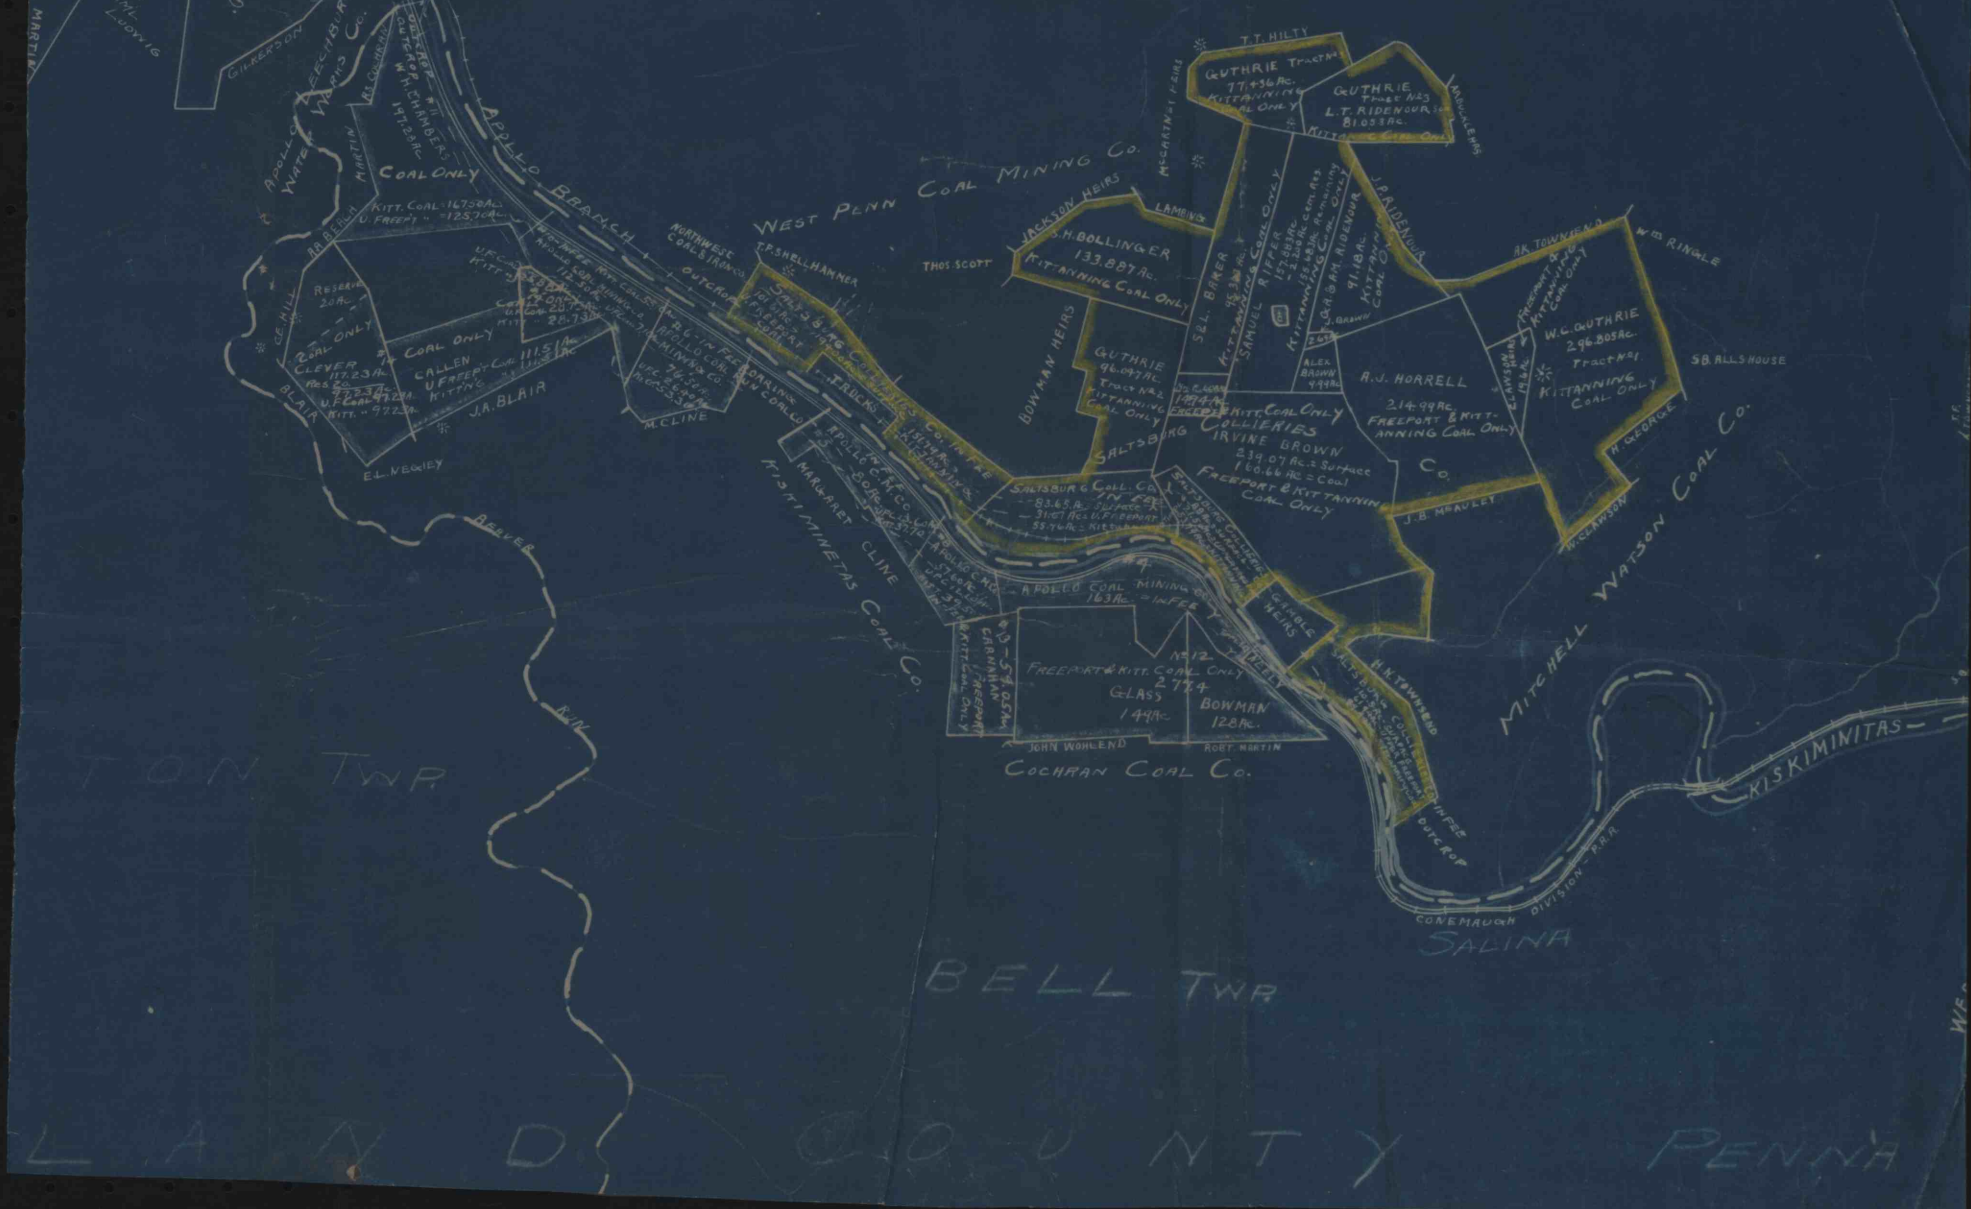

TOWN TWP

BELL TWP

LAN D COUNTY PENNA