


— LEGEND —
 PERMIT AREA
 CONT. MINING
 SUPPORT AREA
 PROTECTED STRUCTURES
 MINING COMPLETED

INTAKE AIR (BLACK) →
 RETURN AIR (RED) →
 GOBBED AREA XXXXX

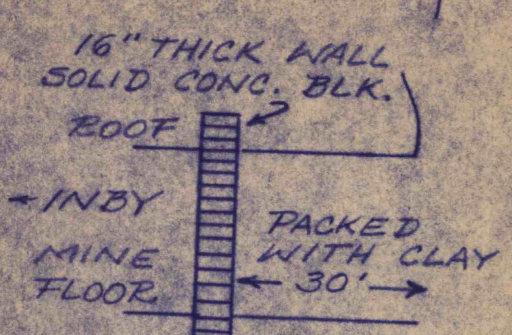

— MINE SEAL —
 (NOT TO SCALE)
 MINE SEAL TO BE PLACED A MIN. OF 2.0' WITHIN KEFF CUT INTO SIDES, FLOOR & ROOF.

GILMUR NO. 1 MINE, LUCESCO
 PARTNER COAL CO., T.D. 2, APOLLO, PA.
 ALLEGHENY TWP, WESTMD. CO., PA.
 SCALE: 1" = 200' DEC. 15, 1967
 BY: CHAS. S. KRAVETSKY E.S. 12782-E
 BOX 194, AVONMORE, PA.

MINE TELE: 412 295 2263

- FAN INFORMATION —
- 4.0 FT. AERIAL FLOW FAN.
 - OPERATES: EXHAUSTING.
 - SURFACE INSTALLATION.
 - OFFSET 15 FT. FROM FARTHEST SIDE OF MINE OPENING.
 - FIREPROOF AIR DUCT.
 - AUDIBLE & VISUAL ALARM DEVICE.
 - PRESSURE RELEASE DOORS.

Charles S. Kravetsky