

LEGEND

- INTAKE AIR
- RETURN AIR
- STOPPING WITH DOOR
- TEMPORARY STOPPING
- CHECK CURTAIN
- LINE BRATTICE
- OVERCAST
- BELT LINE
- BELT LANDING POINT
- REGULATOR
- PROPOSED SEALS
- AREA PROJECTED TO BE MINED
- OIL OR GAS WELL
- EQUIPMENT DOOR
- BLEEDER EVALUATION POINT
- TEST HOLE
- INTAKE SAMPLING POINT
- INTAKE ESCAPEWAY
- RETURN ESCAPEWAY

FAN INFORMATION

FAN MAKE AND TYPE: JEFFERSON-BUILD AERODROME

SIZE: 7 FEET

BLADE SETTING: 28° 25'

FAN MOTOR: 8000 HP

VOLTS: 2300 VOLTS A.C.

AMPS: 120 AMPS

CFM: 12000

AIR QUANTITY: 12000

VENTILATING PRESSURE: W.G.

LEGEND FOR MINERAL OWNERSHIP

- (1) WOOD COAL - LEASE
- (2) PILGRIM COAL - LEASE
- (3) MUSE COAL - LEASE
- (4) PENN ALLEGH COAL PROPERTY
- (5) FAWN DEVELOPMENT CORP.
- (6) DO NOT OWN

LEGEND FOR THE 6 MONTH SURFACE SUPPORT PROJECTIONS

AREA OF PROJECTED MINING FROM: TO:

AREA OF 50% MINING

PROTECTED STRUCTURE

STRUCTURE

NOTE: ANY PROJECTED COAL PILLAR FULLY OR PARTIALLY WITHIN AN AREA DESIGNATED FOR 50% MINING SHALL BE LEFT IN PLACE INTACT

CLINTON TWP BUTLER COUNTY

FAWN TWP ALLEGHENY COUNTY

ALLEGHENY No. 2 & PORTAL No. 3 MINE

UPPER FREEPORT COAL SEAM

ALLEGHENY COUNTY: FAWN, FRAZER & HARRISON TOWNSHIPS

BUTLER COUNTY: BUFFALO & CLINTON TOWNSHIPS



PENN ALLEGH COAL CO., INC.

ADDRESS: BOX 236A, RD 2, TARENTUM, PA. 15084

SCALE 1" = 200'

SURVEY DATE: 7/9/1972

SHEET NO. 18

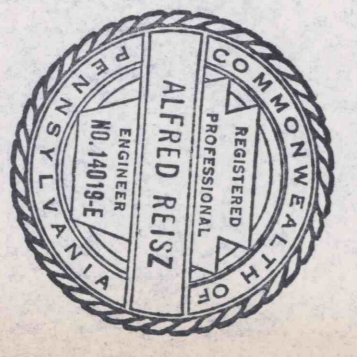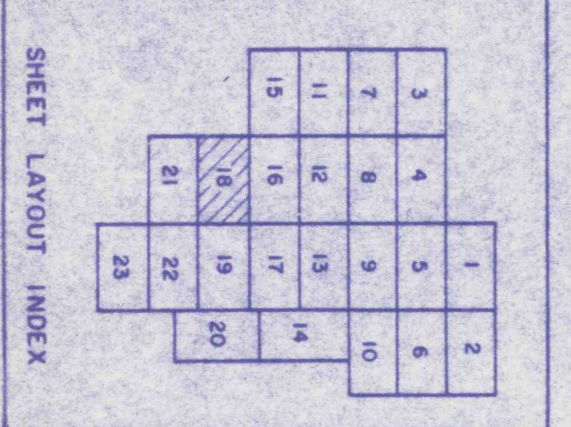

Revised Plans

ALLEGHENY No. 2 & PORTAL No. 3 MINE

UPPER FREEPORT COAL SEAM

ALLEGHENY COUNTY: FAWN, FRAZER & HARRISON TOWNSHIPS

BUTLER COUNTY: BUFFALO & CLINTON TOWNSHIPS

PENN ALLEGH COAL CO., INC.

ADDRESS: BOX 236A, RD 2, TARENTUM, PA. 15084

SCALE 1" = 200'

SURVEY DATE: 7/9/1972

SHEET NO. 18