


MINED OUT AREA—FRIEL NO. 6 MINE  
(UPPER FREEPORT SEAM)

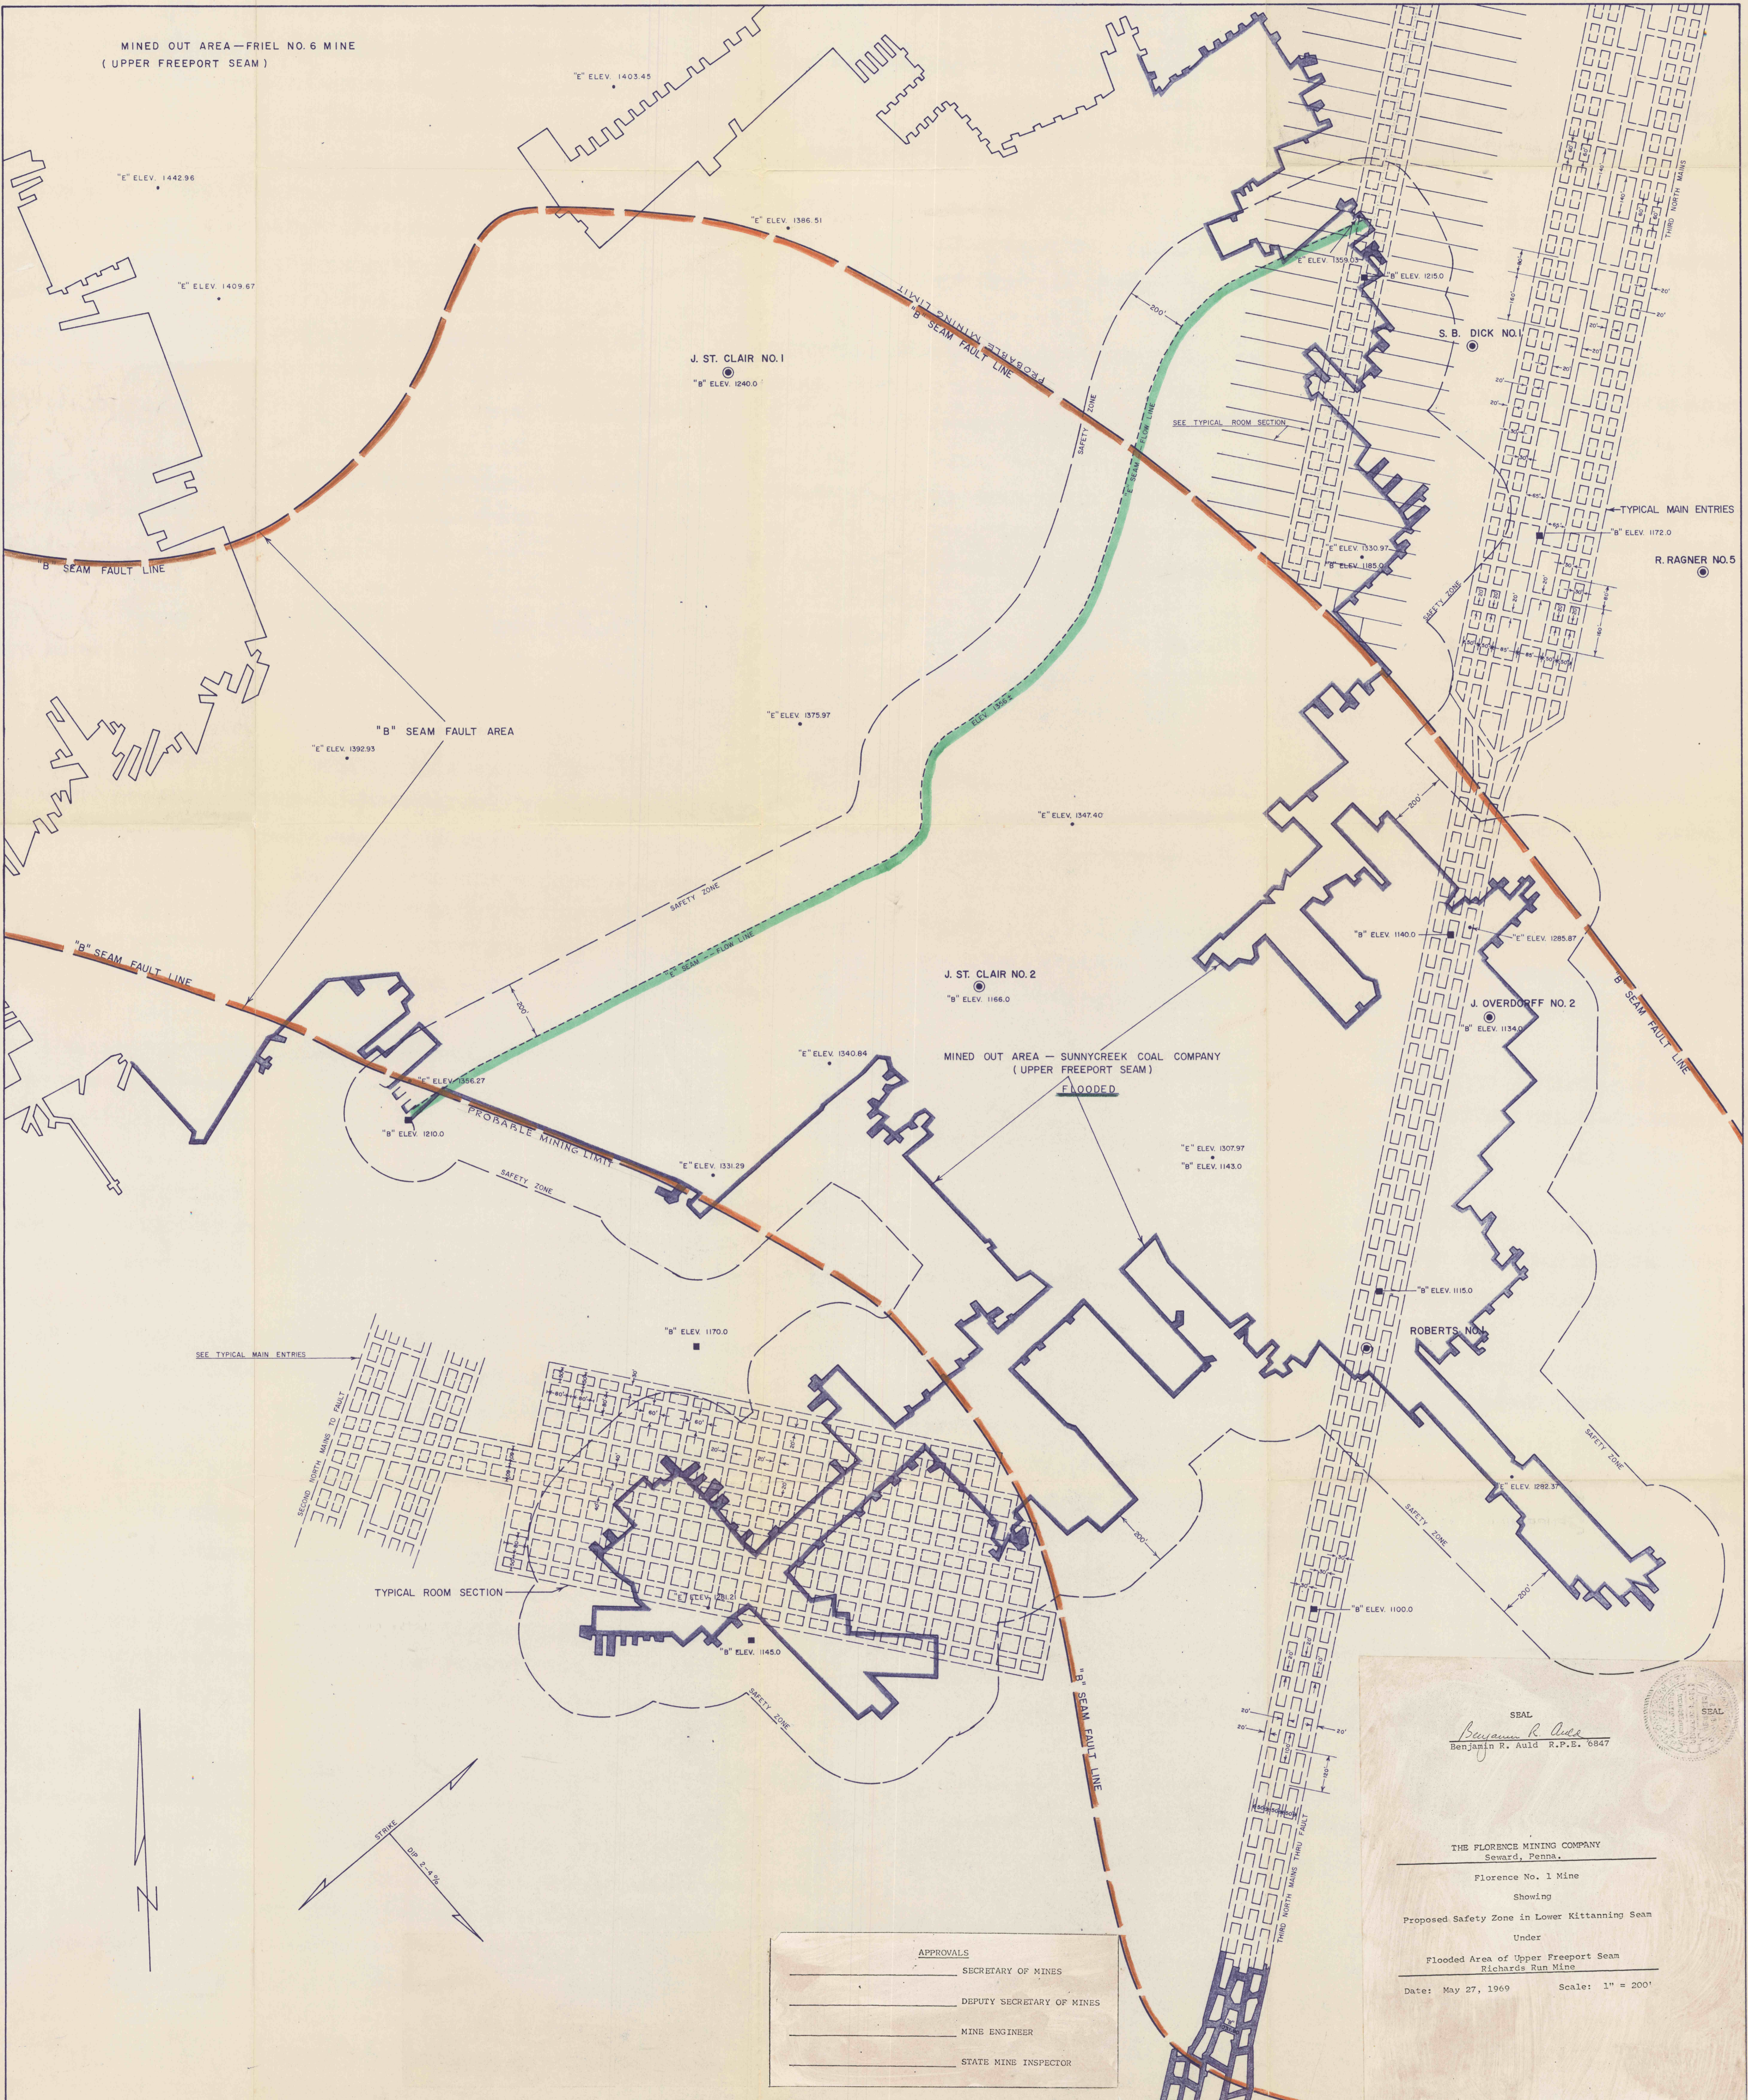

SEAL  
*Benjamin R. Auld*  
Benjamin R. Auld R.P.E. '6847

THE FLORENCE MINING COMPANY  
Seward, Penna.  
Florence No. 1 Mine  
Showing  
Proposed Safety Zone in Lower Kittanning Seam  
Under  
Flooded Area of Upper Freeport Seam  
Richards Run Mine  
Date: May 27, 1969 Scale: 1" = 200'

APPROVALS	
_____	SECRETARY OF MINES
_____	DEPUTY SECRETARY OF MINES
_____	MINE ENGINEER
_____	STATE MINE INSPECTOR