


AIR SHAFT No 6 FANS

DIESEL-STAND-BY		ELECTRIC-OPERATING	
SIZE:	- 96"	SIZE:	- 96"
TYPE:	- AERODYNE	TYPE:	- AERODYNE
MODEL:	- 8-HU	MODEL:	- 8-HU
MANUFACTURER:	- JEFFREY	MANUFACTURER:	- JEFFREY
OPERATING WG:	- 5.7"	OPERATING WG:	- 5.7"
HP:	- 665	HP:	- 500
R.P.M.:	- 900	R.P.M.:	- 900
BLADE SETTING:	- 18.1°	EXHAUSTING:	224,630
		INTAKE:	162,055
		CH ₄ :	- 0.0%
		BLADE SETTING:	- 18.1°

TOP OF COPING ELEVATION: - 1152.89'
 BOTTOM OF COAL ELEVATION: - 535.29'
 DEPTH: - 617.62'
 RECTANGULAR SHAPE WITH CIRCULAR ENDS
 15' x 14', CIRCULAR ENDS 7' RADIUS

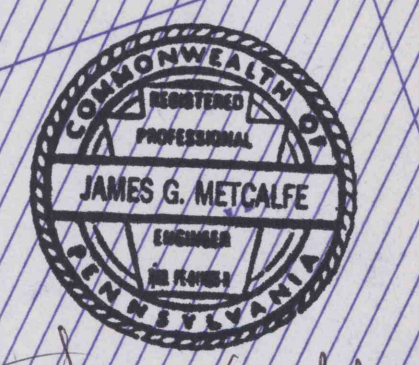

James G. Metcalfe