


BETHEMINE MINES INC.  
BETHLEHEM MINE NO. 58

# BCNR MINING CORPORATION CLYDE MINE 5 YEAR MINING PLAN AREA

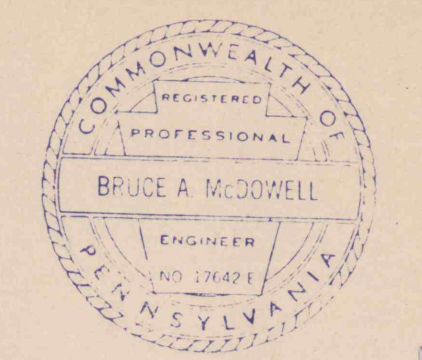



- MINING PLAN AREA
- ADV. RET.
- AA-1
- DWELLING BUILT AFTER 1966
- CEMETERIES IN PLACE PRIOR TO 1966
- CEMETERIES IN PLACE AFTER 1966
- ROADS
- STREAMS
- POND 20 ac.-ft. OR MORE
- TOWNSHIP, COUNTY LINE

WASHINGTON CO. DEEMSTON BORO. SCALE 1" = 200 FT.

GREENE CO. MORGAN TWP. REVISED 2-3-86 AUGUST 31, 1984

EXHIBIT A

2ND. YEAR ADV. & RET.

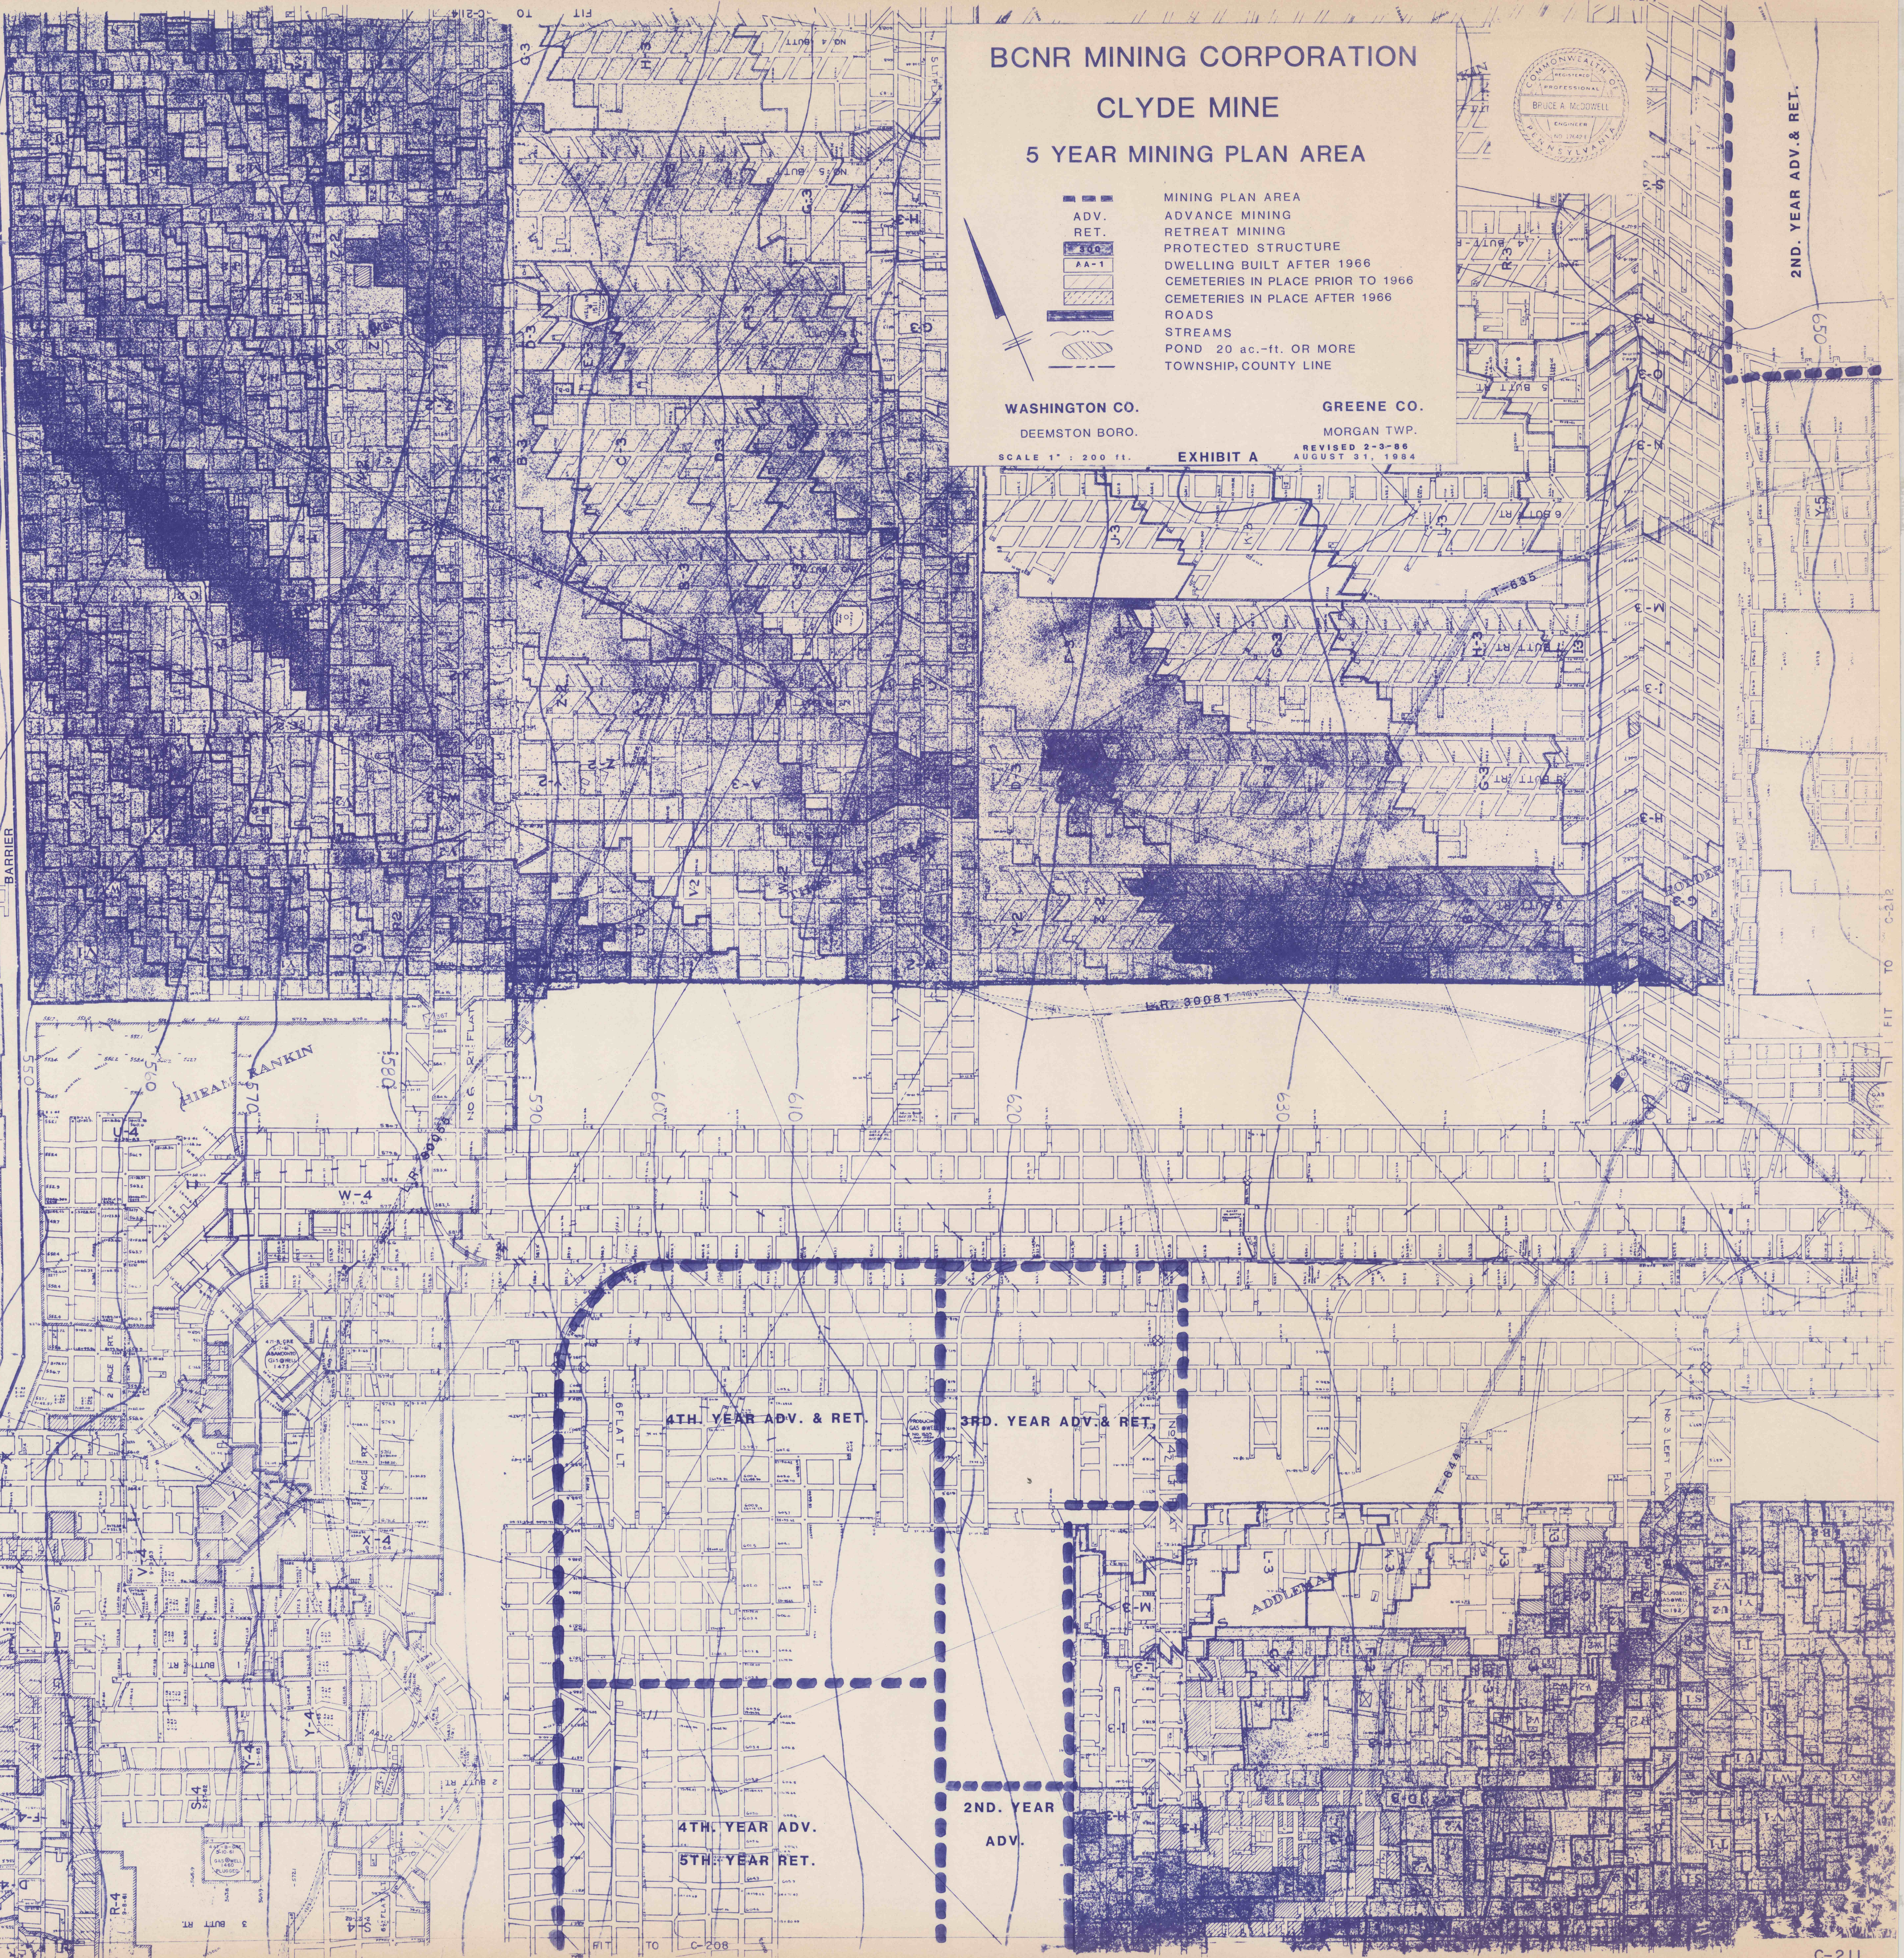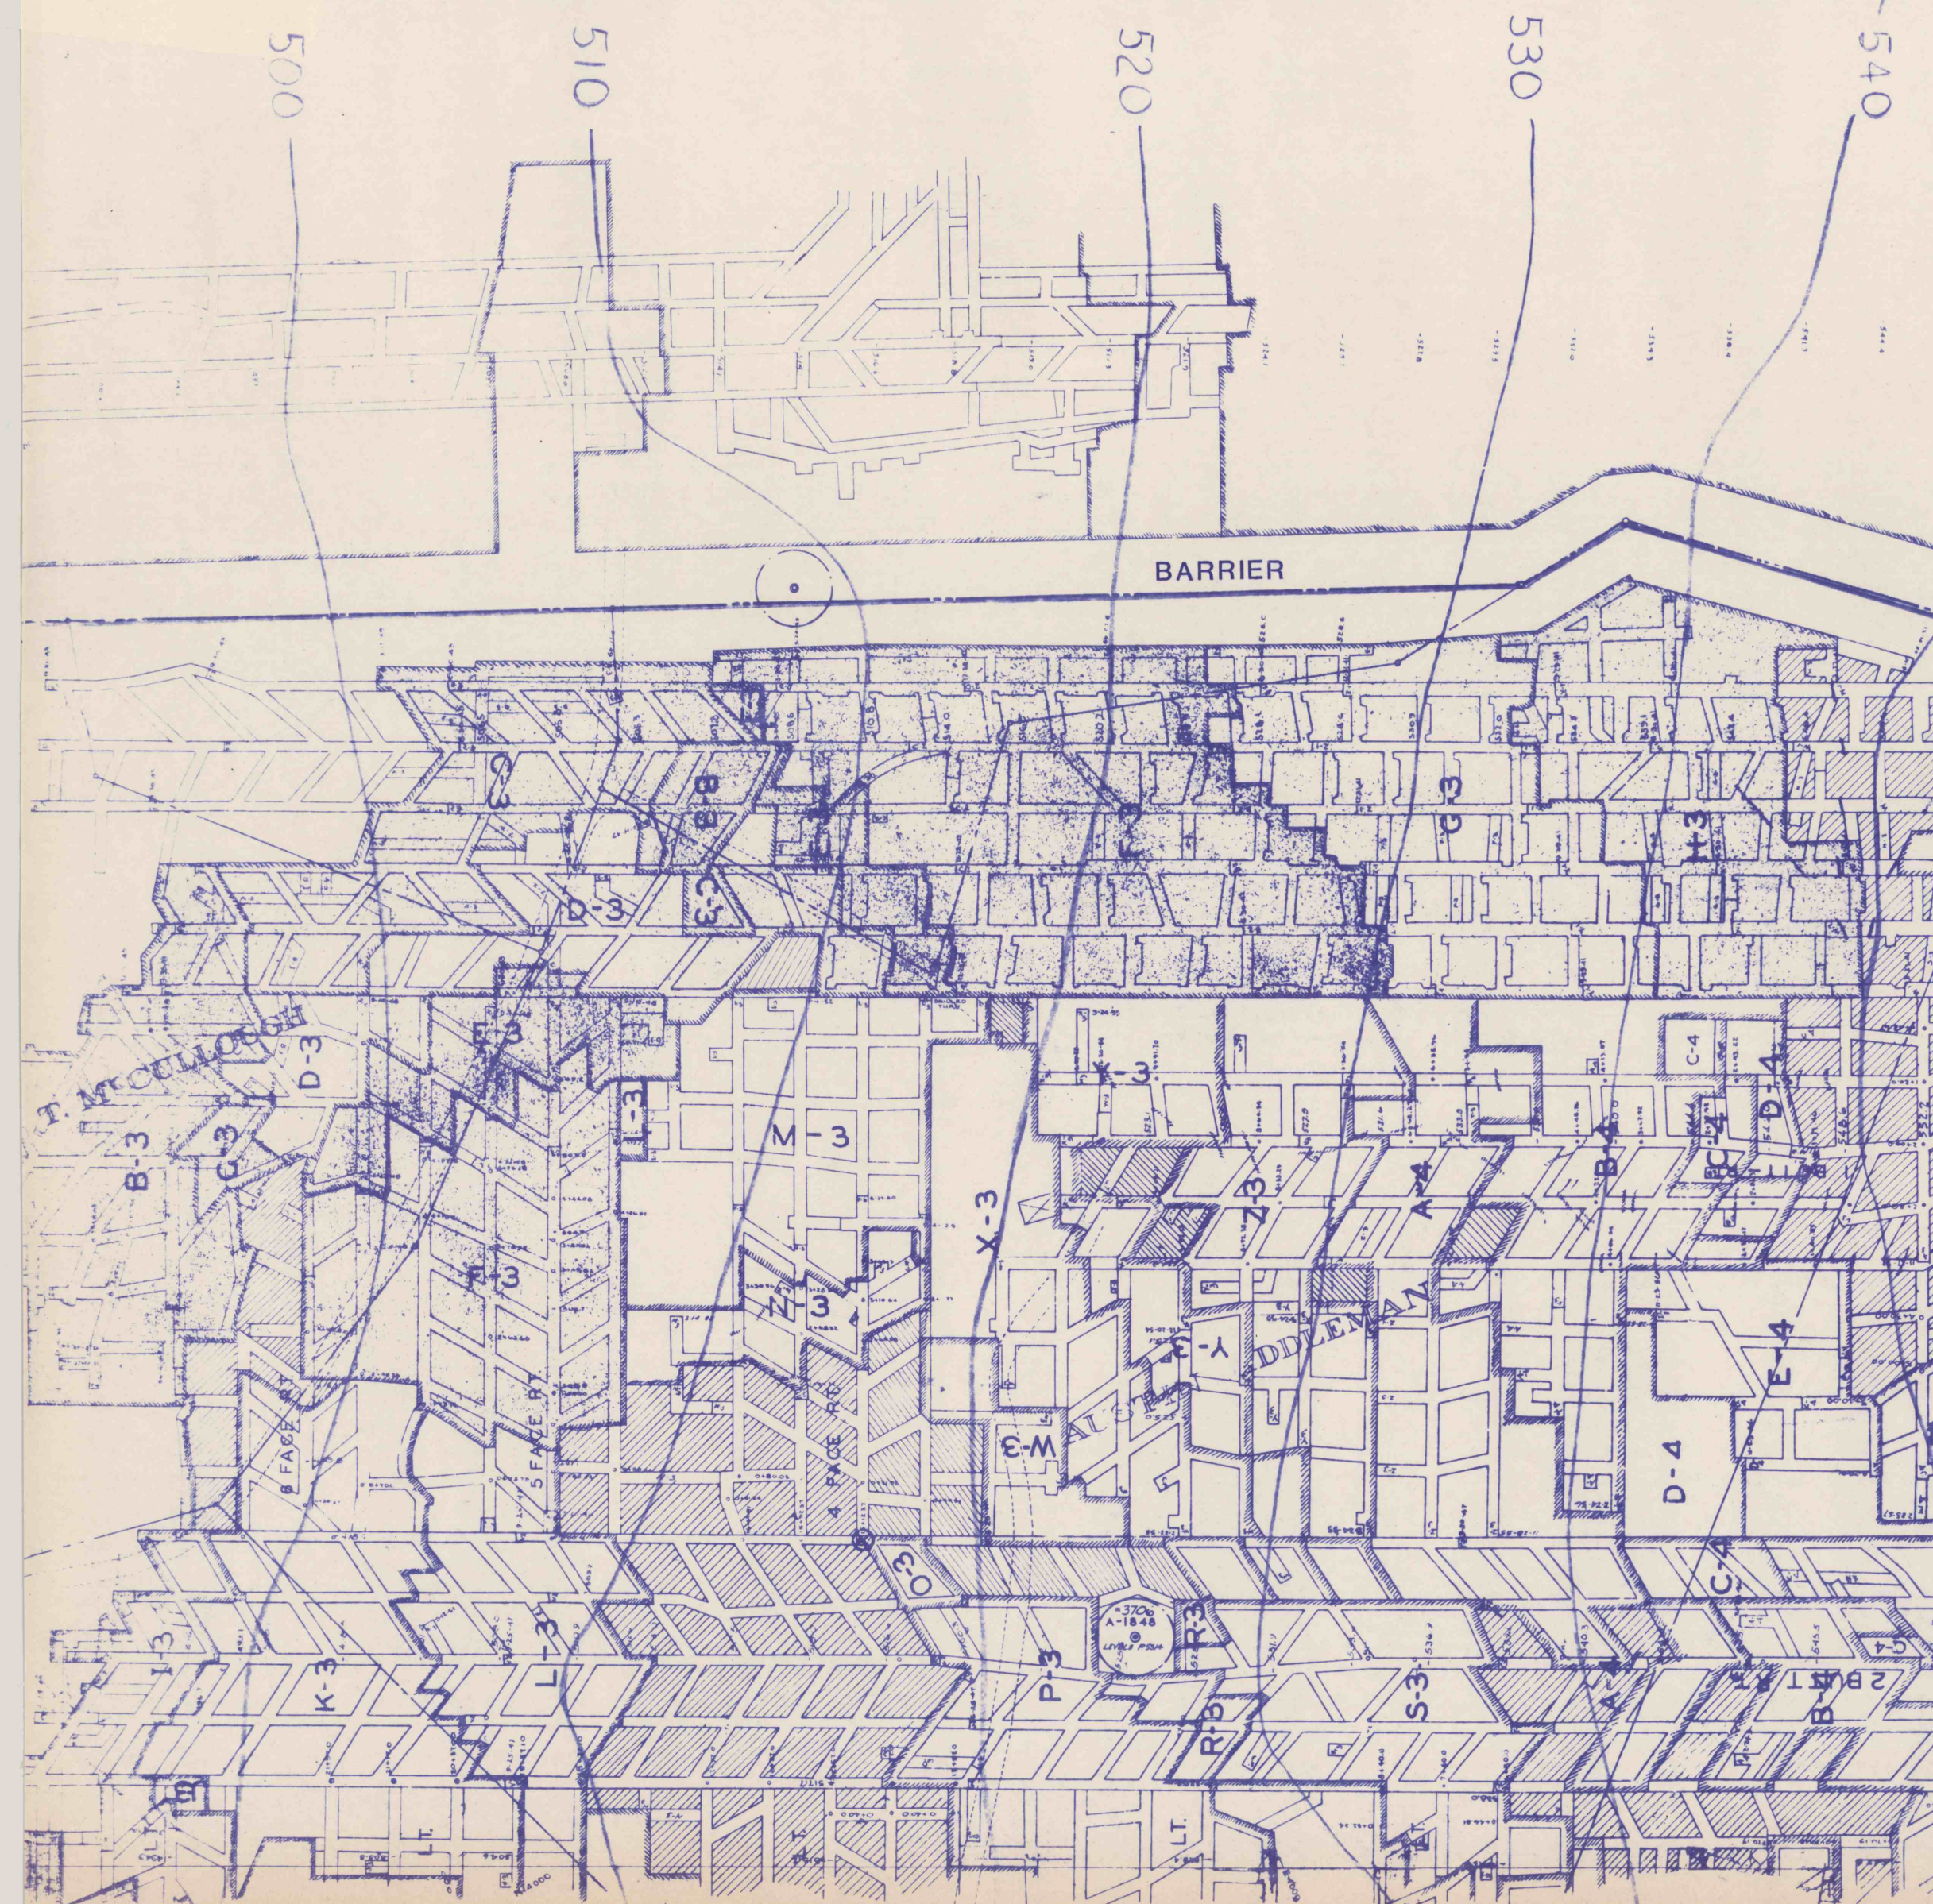

1" TO C-210

1" TO C-212