


612-C  
FIT TO  
C-218

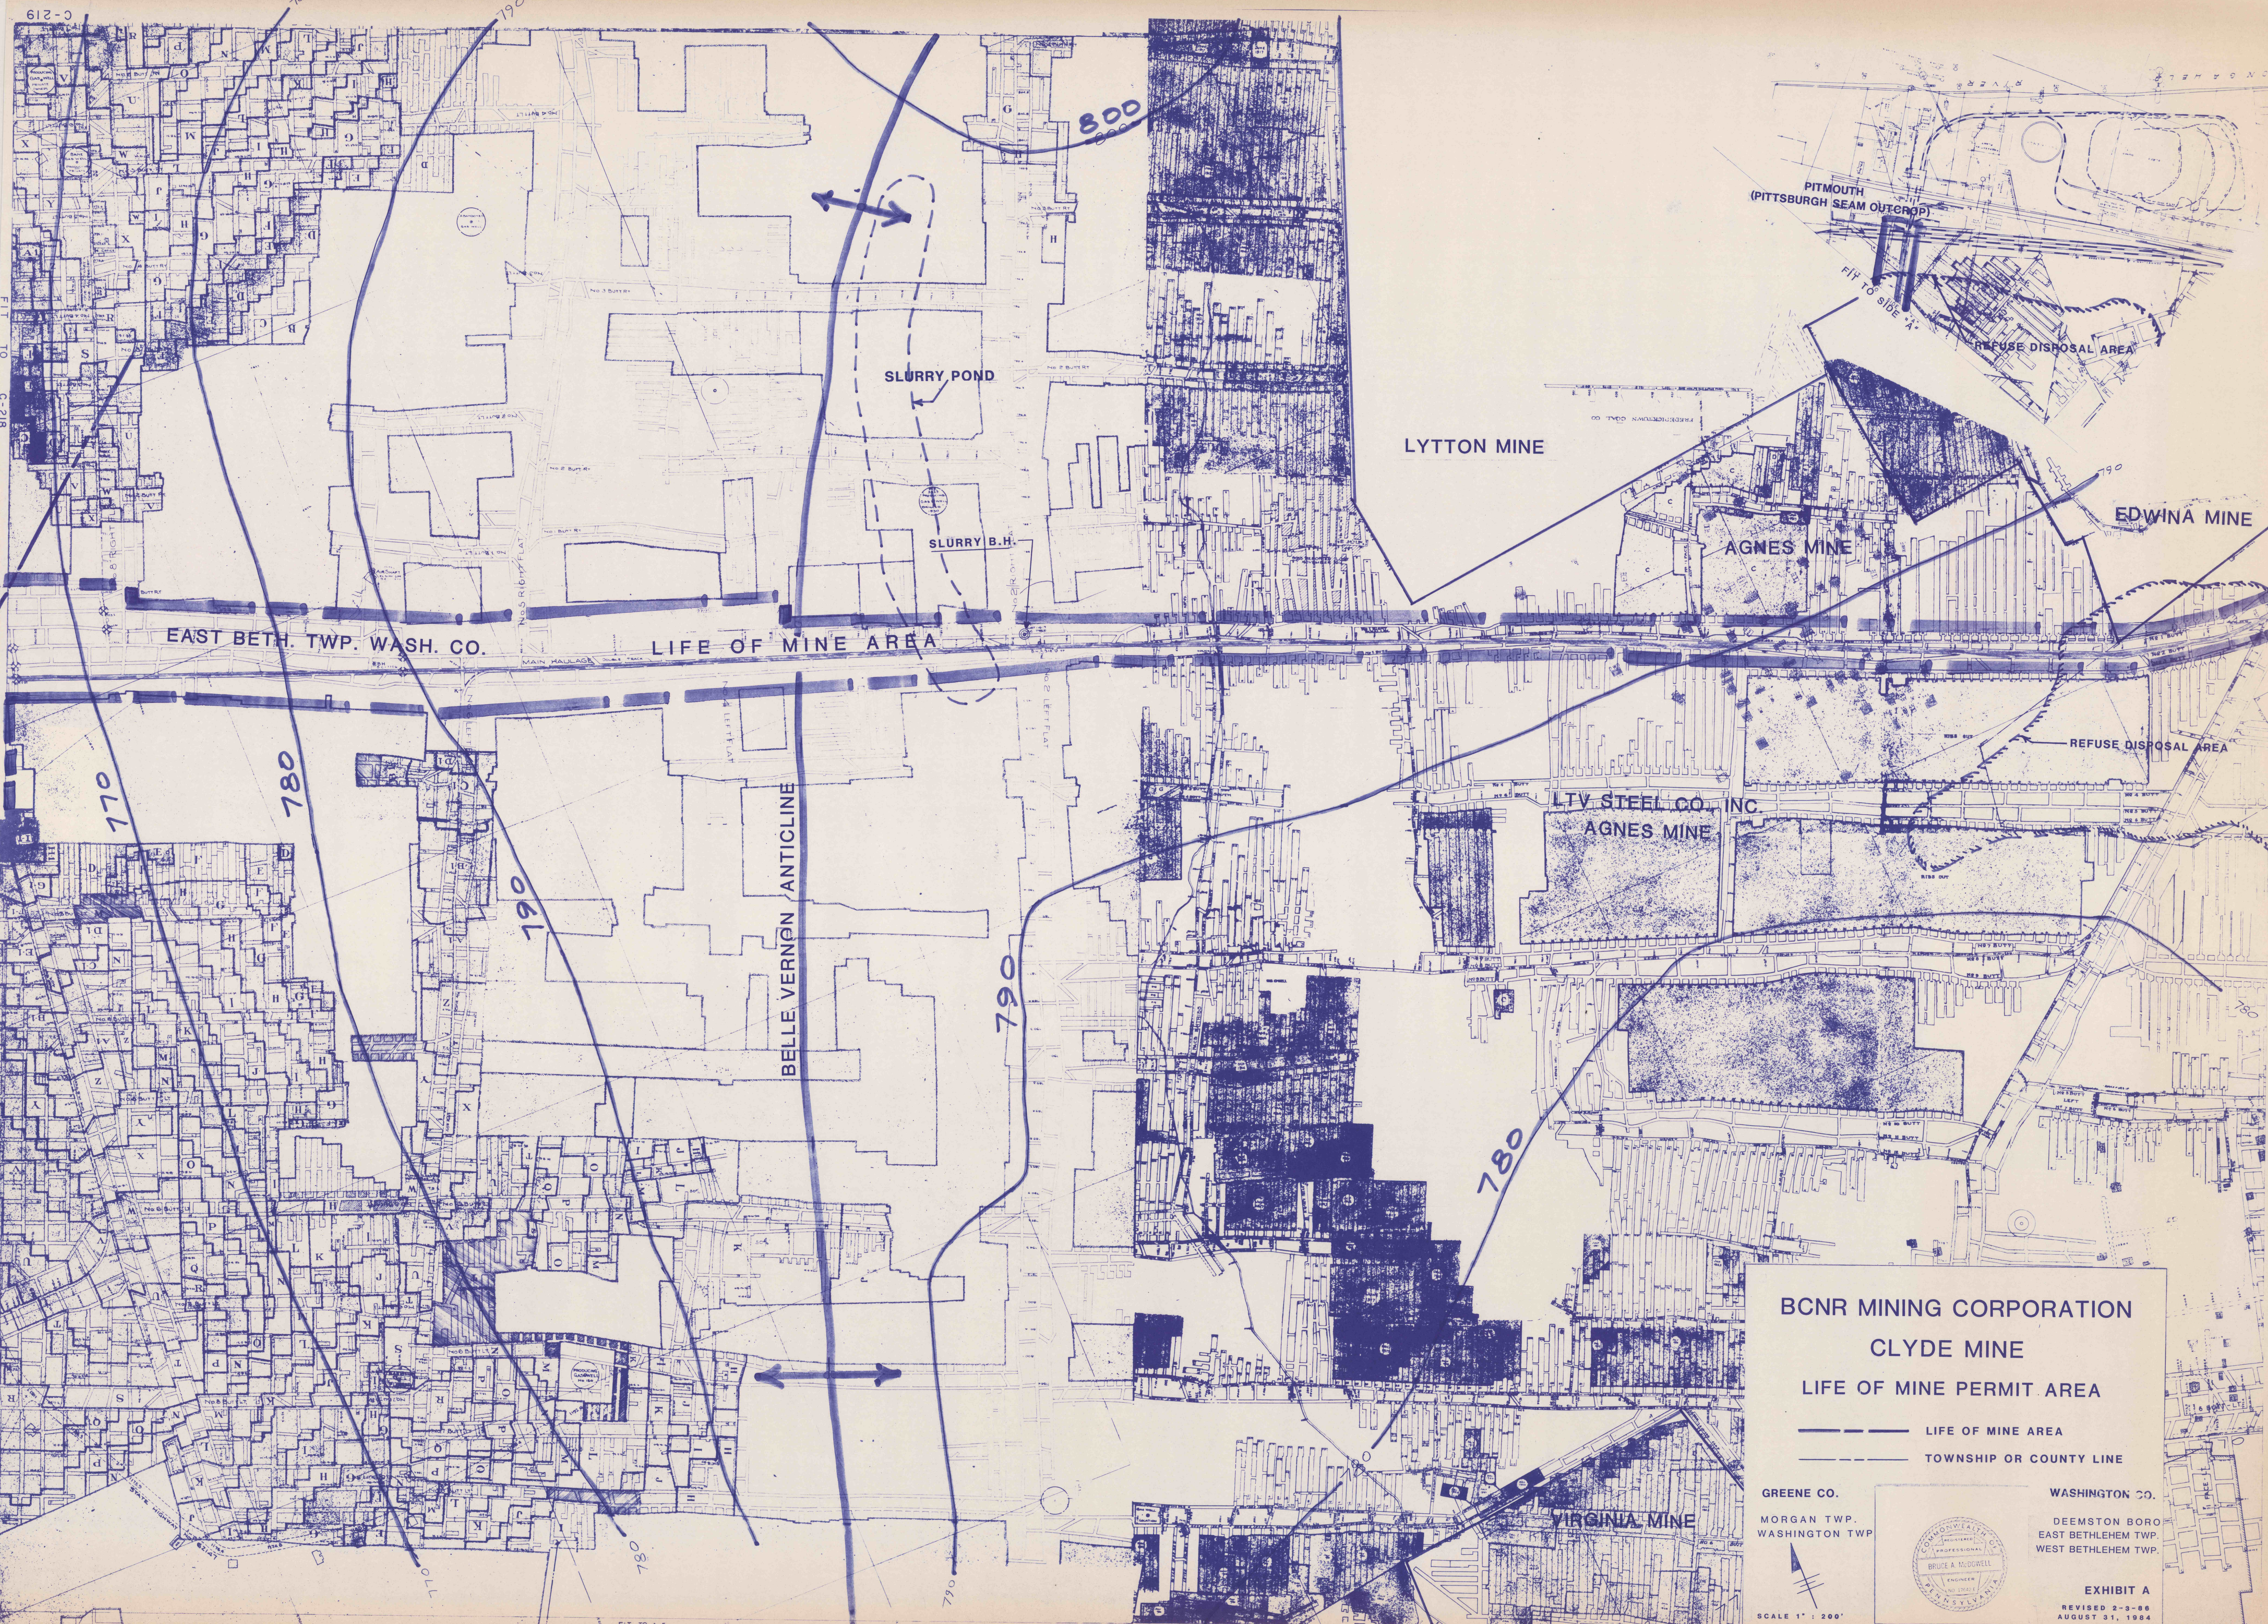


**BCNR MINING CORPORATION  
CLYDE MINE  
LIFE OF MINE PERMIT AREA**

——— LIFE OF MINE AREA  
——— TOWNSHIP OR COUNTY LINE

GREENE CO.  
MORGAN TWP.  
WASHINGTON TWP.

WASHINGTON CO.  
DEEMSTON BORO  
EAST BETHLEHEM TWP.  
WEST BETHLEHEM TWP.

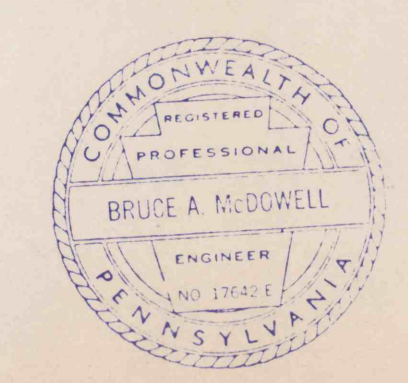

SCALE 1" = 200'

EXHIBIT A  
REVISED 2-3-66  
AUGUST 31, 1964

FIT TO A-B

CLYDE MINES SHEET A

C-219