
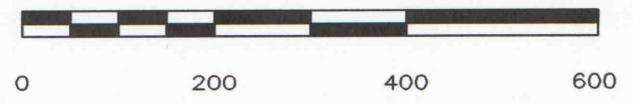


Map Legend

- Gas Well with 125 foot barrier
- Exploration Drill Hole
- Solid Coal Drill Hole
- 100 Foot Cover Line
- Upper Freeport Coal Outcrop
- Property Line
- Intermittent Stream
- Perennial Stream
- Subsidence Boundary
- Major (4"+) Gas Line
- Permit Boundary
- Abandoned Mine Entry
- Limit of Existing Mine Permit
- Hydrologic Barrier
- Existing Surface Mining
- Target Drill Hole

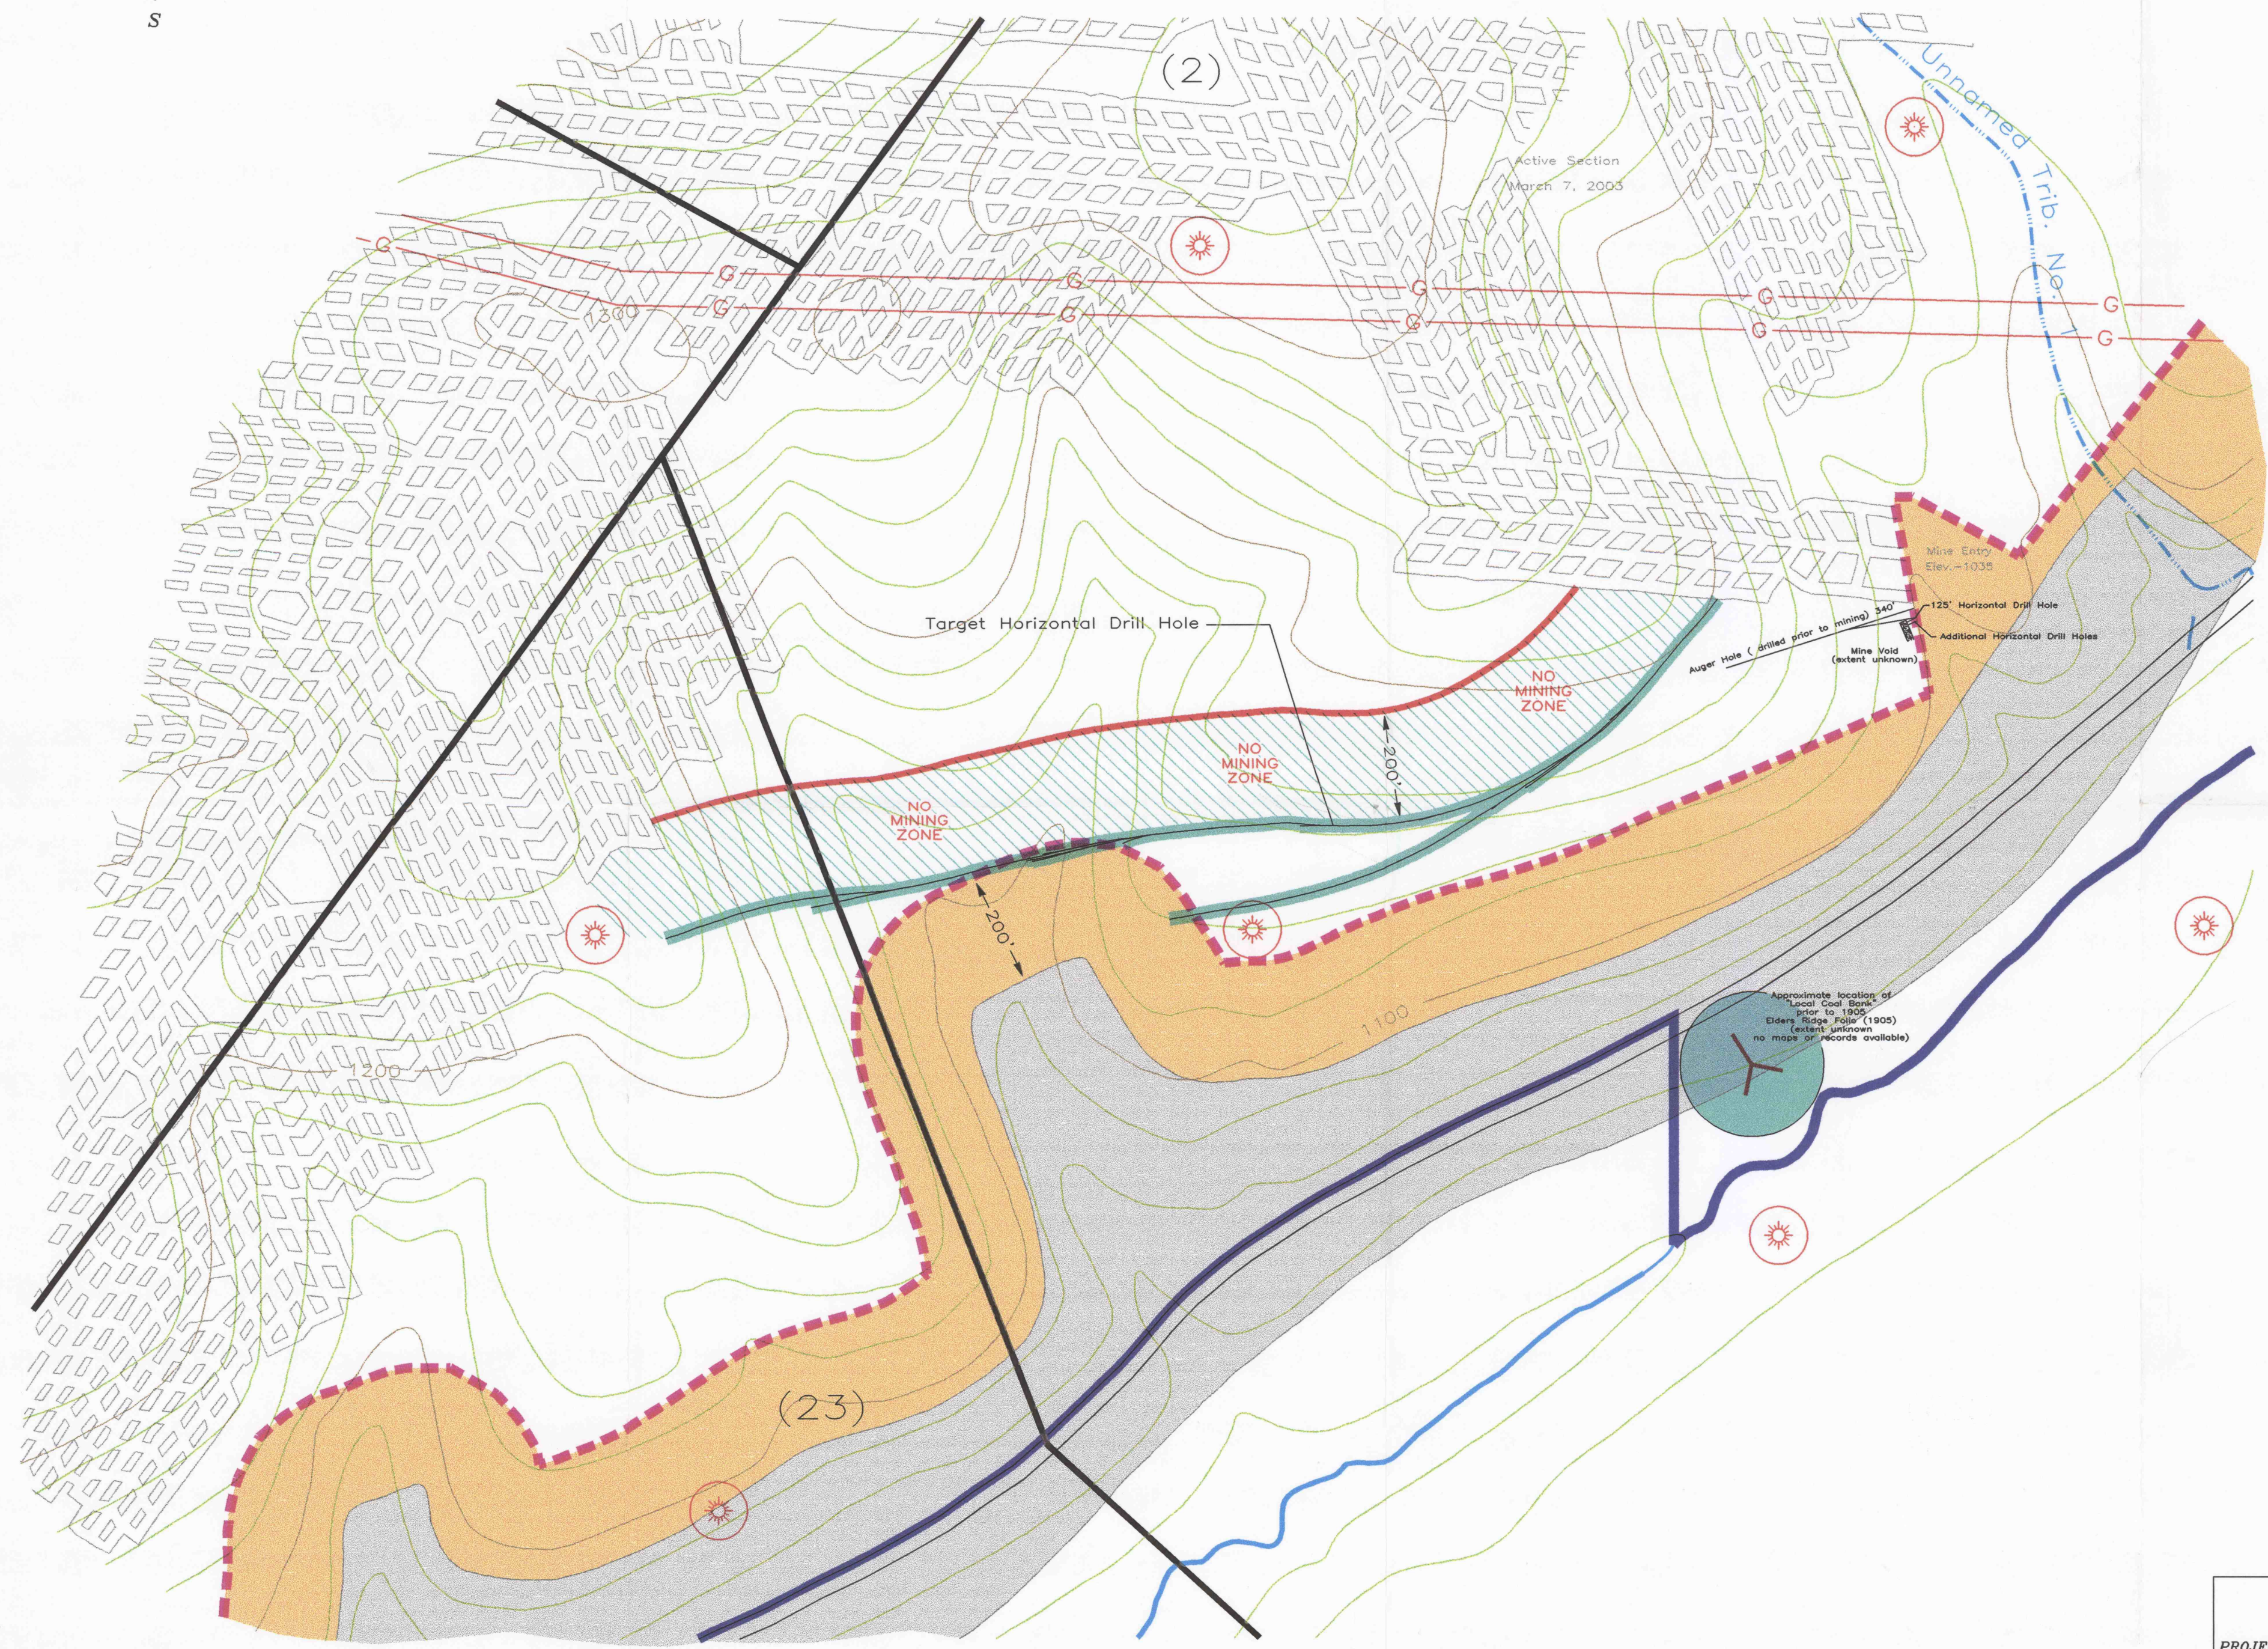

*J. Szalankiewicz*

<b>PROJECT</b>	TJS No. 4 Deep Mine		
<b>FOR</b>	TJS Mining, Inc. R.D. #1, Shelocta, PA 15774		
<b>LOCATION</b>	Plumcreek Twp., Armstrong Co.		
<b>SEAM</b>	UPPER FREEPORT COAL SEAM		
<b>DRAWN BY</b>	JMO	<b>DATE</b>	03-24-03
<b>SCALE</b>	1" = 200'	<b>DRAWING NO.</b>	Target No. 2