
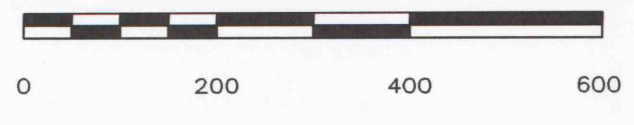


Map Legend

- Gas Well with 125 foot barrier
- Exploration Drill Hole
- Solid Coal Drill Hole
- 100 Foot Cover Line
- Upper Freeport Coal Outcrop
- Property Line
- Intermittent Stream
- Perennial Stream
- Subsidence Boundary
- Major (4"+) Gas Line
- Permit Boundary
- Abandoned Mine Entry
- Limit of Existing Mine Permit
- Hydrologic Barrier
- Existing Surface Mining
- Target Drill Hole
- Mine Void (Auger Hole)

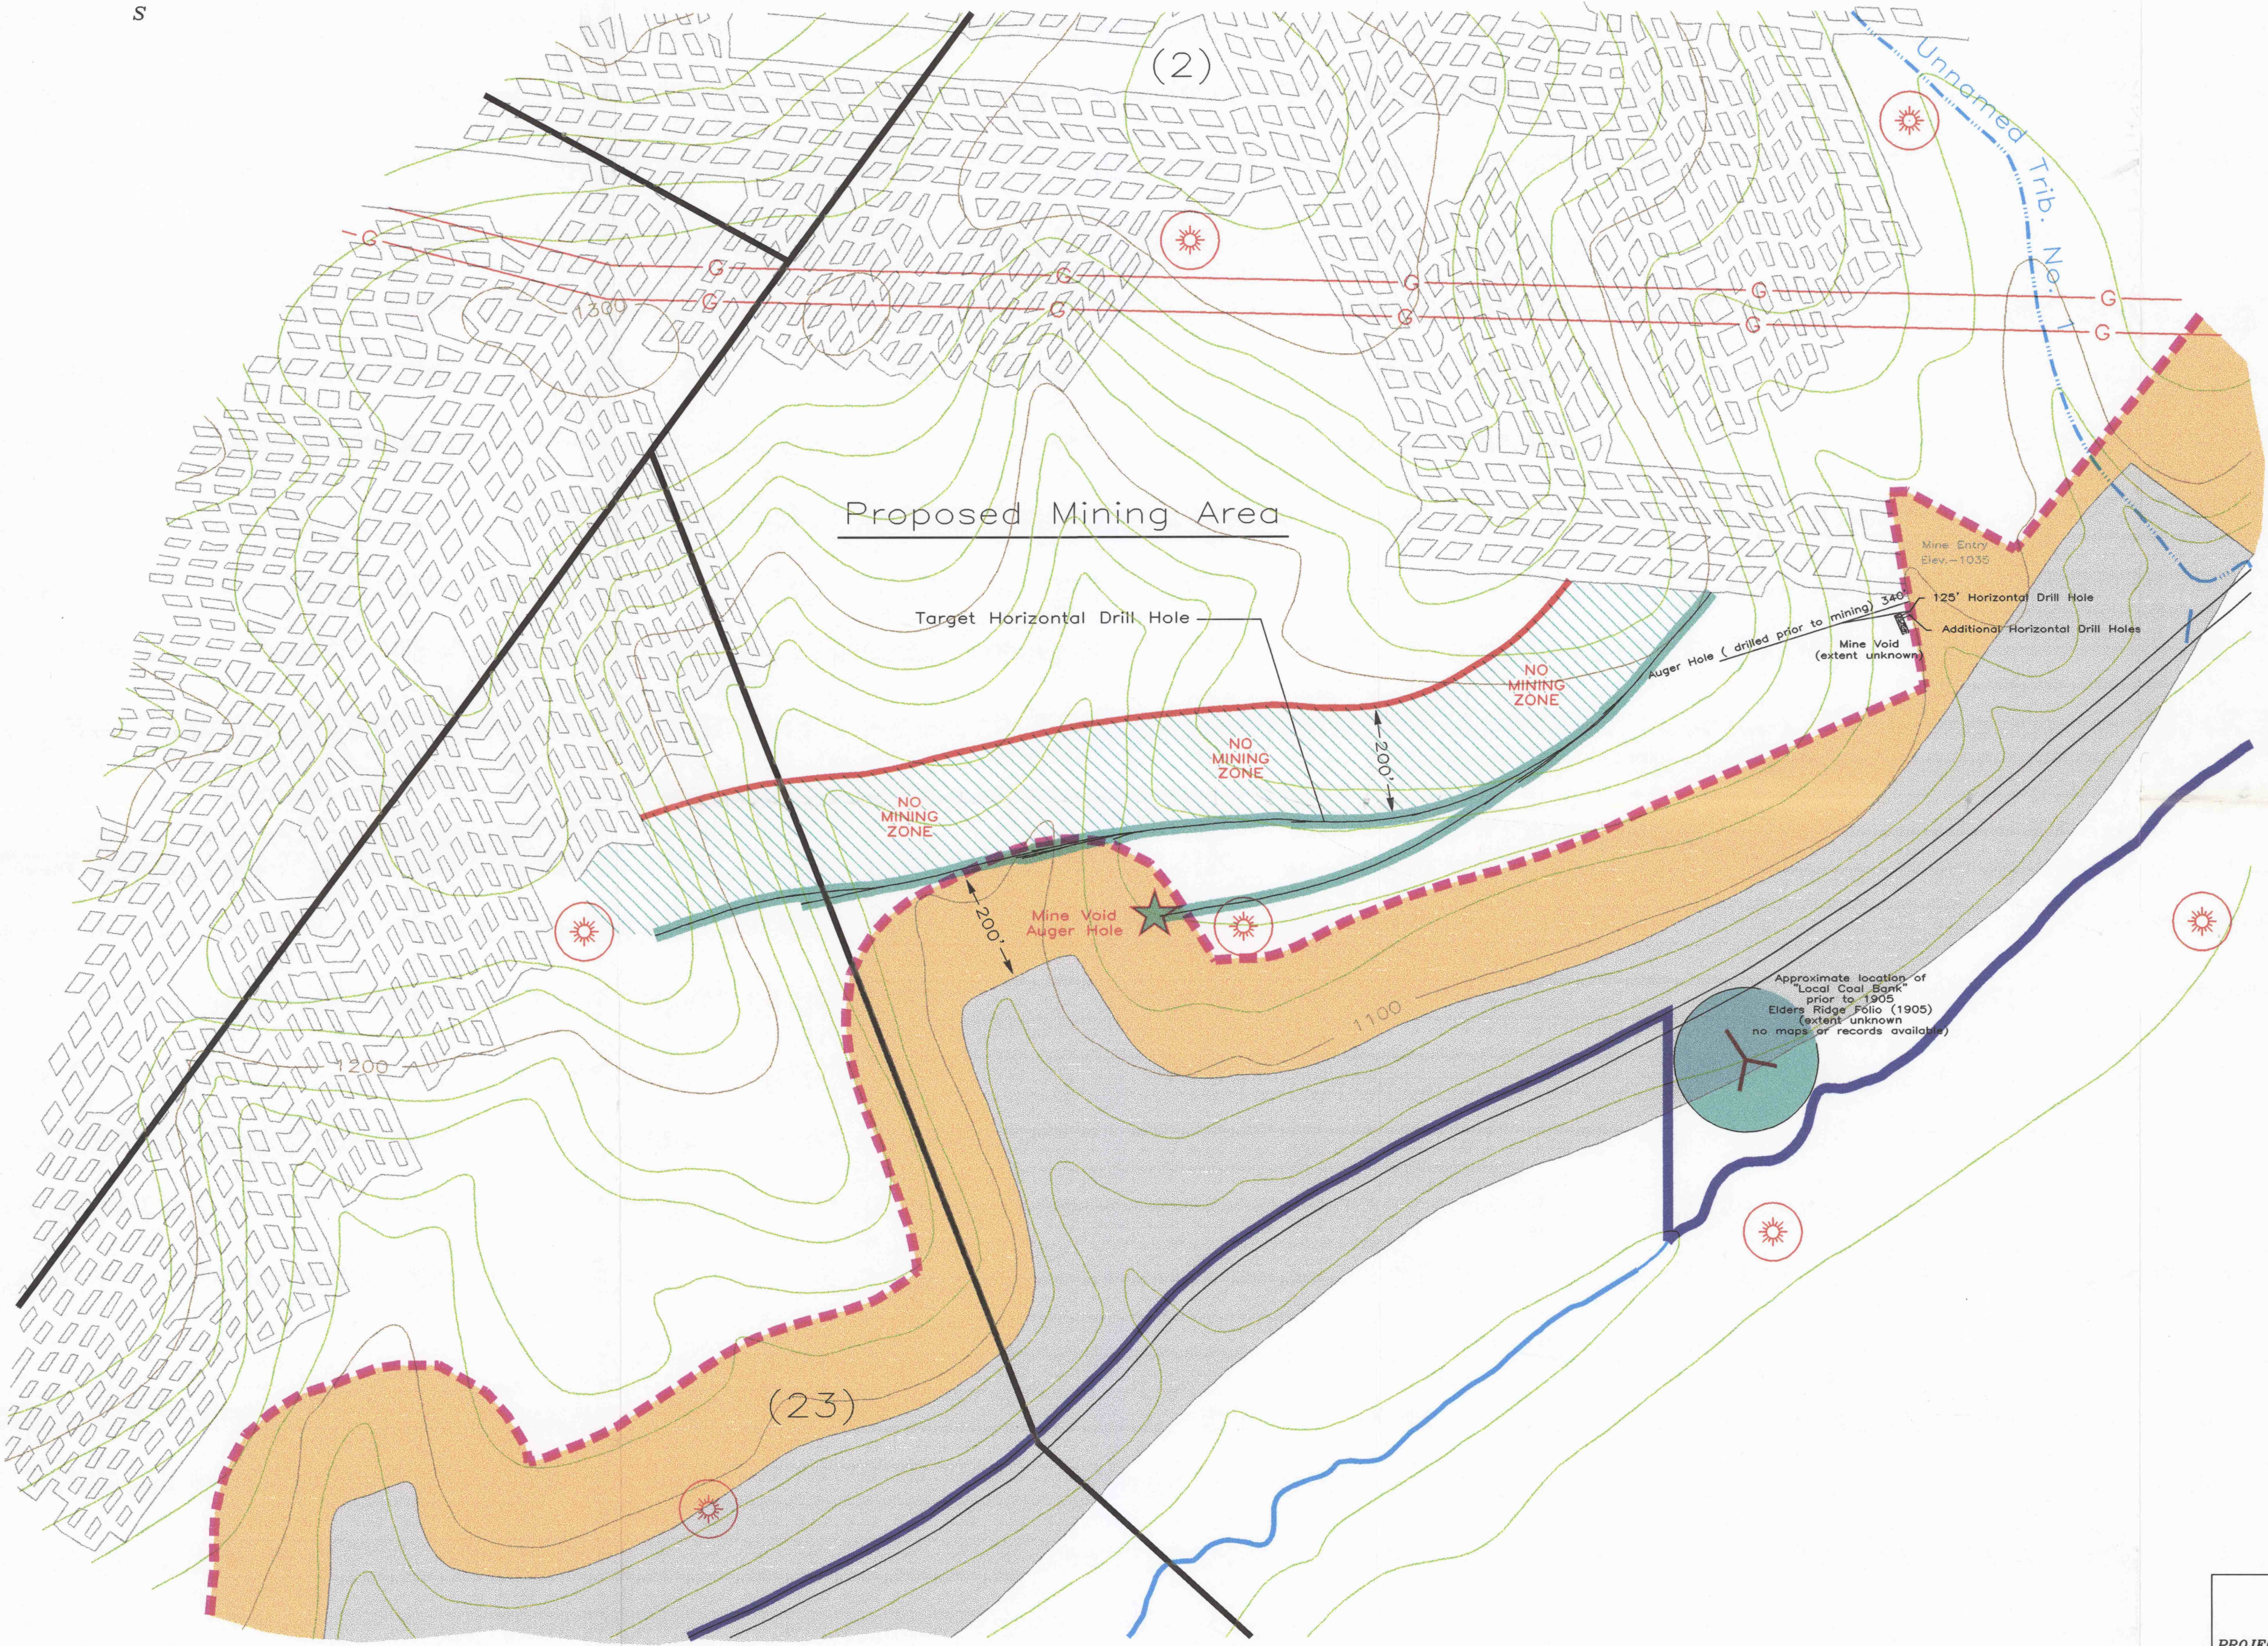

*James J. Szalankiewicz*

R2  
3/27/03

PROJECT	TJS No. 4 Deep Mine	
FOR	TJS Mining, Inc. R.D. #1, Shelocta, PA 15774	
LOCATION	Plumcreek Twp., Armstrong Co.	
SEAM	UPPER FREEPORT COAL SEAM	
DRAWN BY	JMO	DATE 03-24-03
SCALE	1" = 200'	DRAWING NO. Target No. 2