

**CLYDE MINE
SURFACE PROPERTY & OWNER**


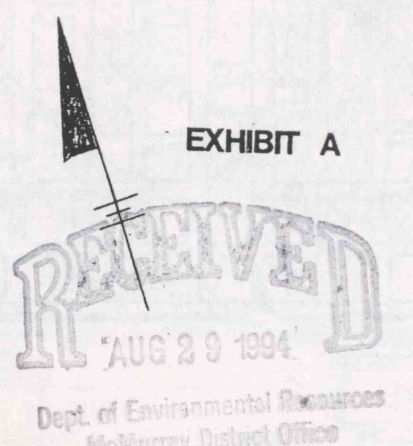


EXHIBIT A

SCALE 1" = 200'

- PROPERTY LINES
- CONTINGENT MINING AREA
7-1-74 to 1-1-76
- SUPPORT AREA
- PROTECTED STRUCTURE
- AFTER ACT STRUCTURE
- COMPLETED TOTAL EXTRACTION AREA
- APPROVED PERMIT BOUNDARY

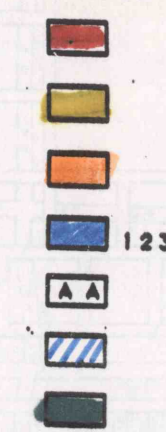


AVERAGE ENTRY WIDTH 18'
COAL SEAM - PITTSBURGH

COAL OWNER - HIGH VALLEY STEEL COMPANY, INC.
LESSEE - INTERSTATE THERMAL ENERGY CONVERSION CORP.
MINING WILL BE PERFORMED ON C/L OF PROJECTIONS

SCALE 1" = 200'
CLYDE MINE PERMIT NO. 63891501 - HIGH VALLEY STEEL COMPANY, INC.
EAST BETHELHEM TOWNSHIP, WASHINGTON AND GREENE COUNTIES, PA
LAST MINE SURVEY DATE 8/20/74

C-218

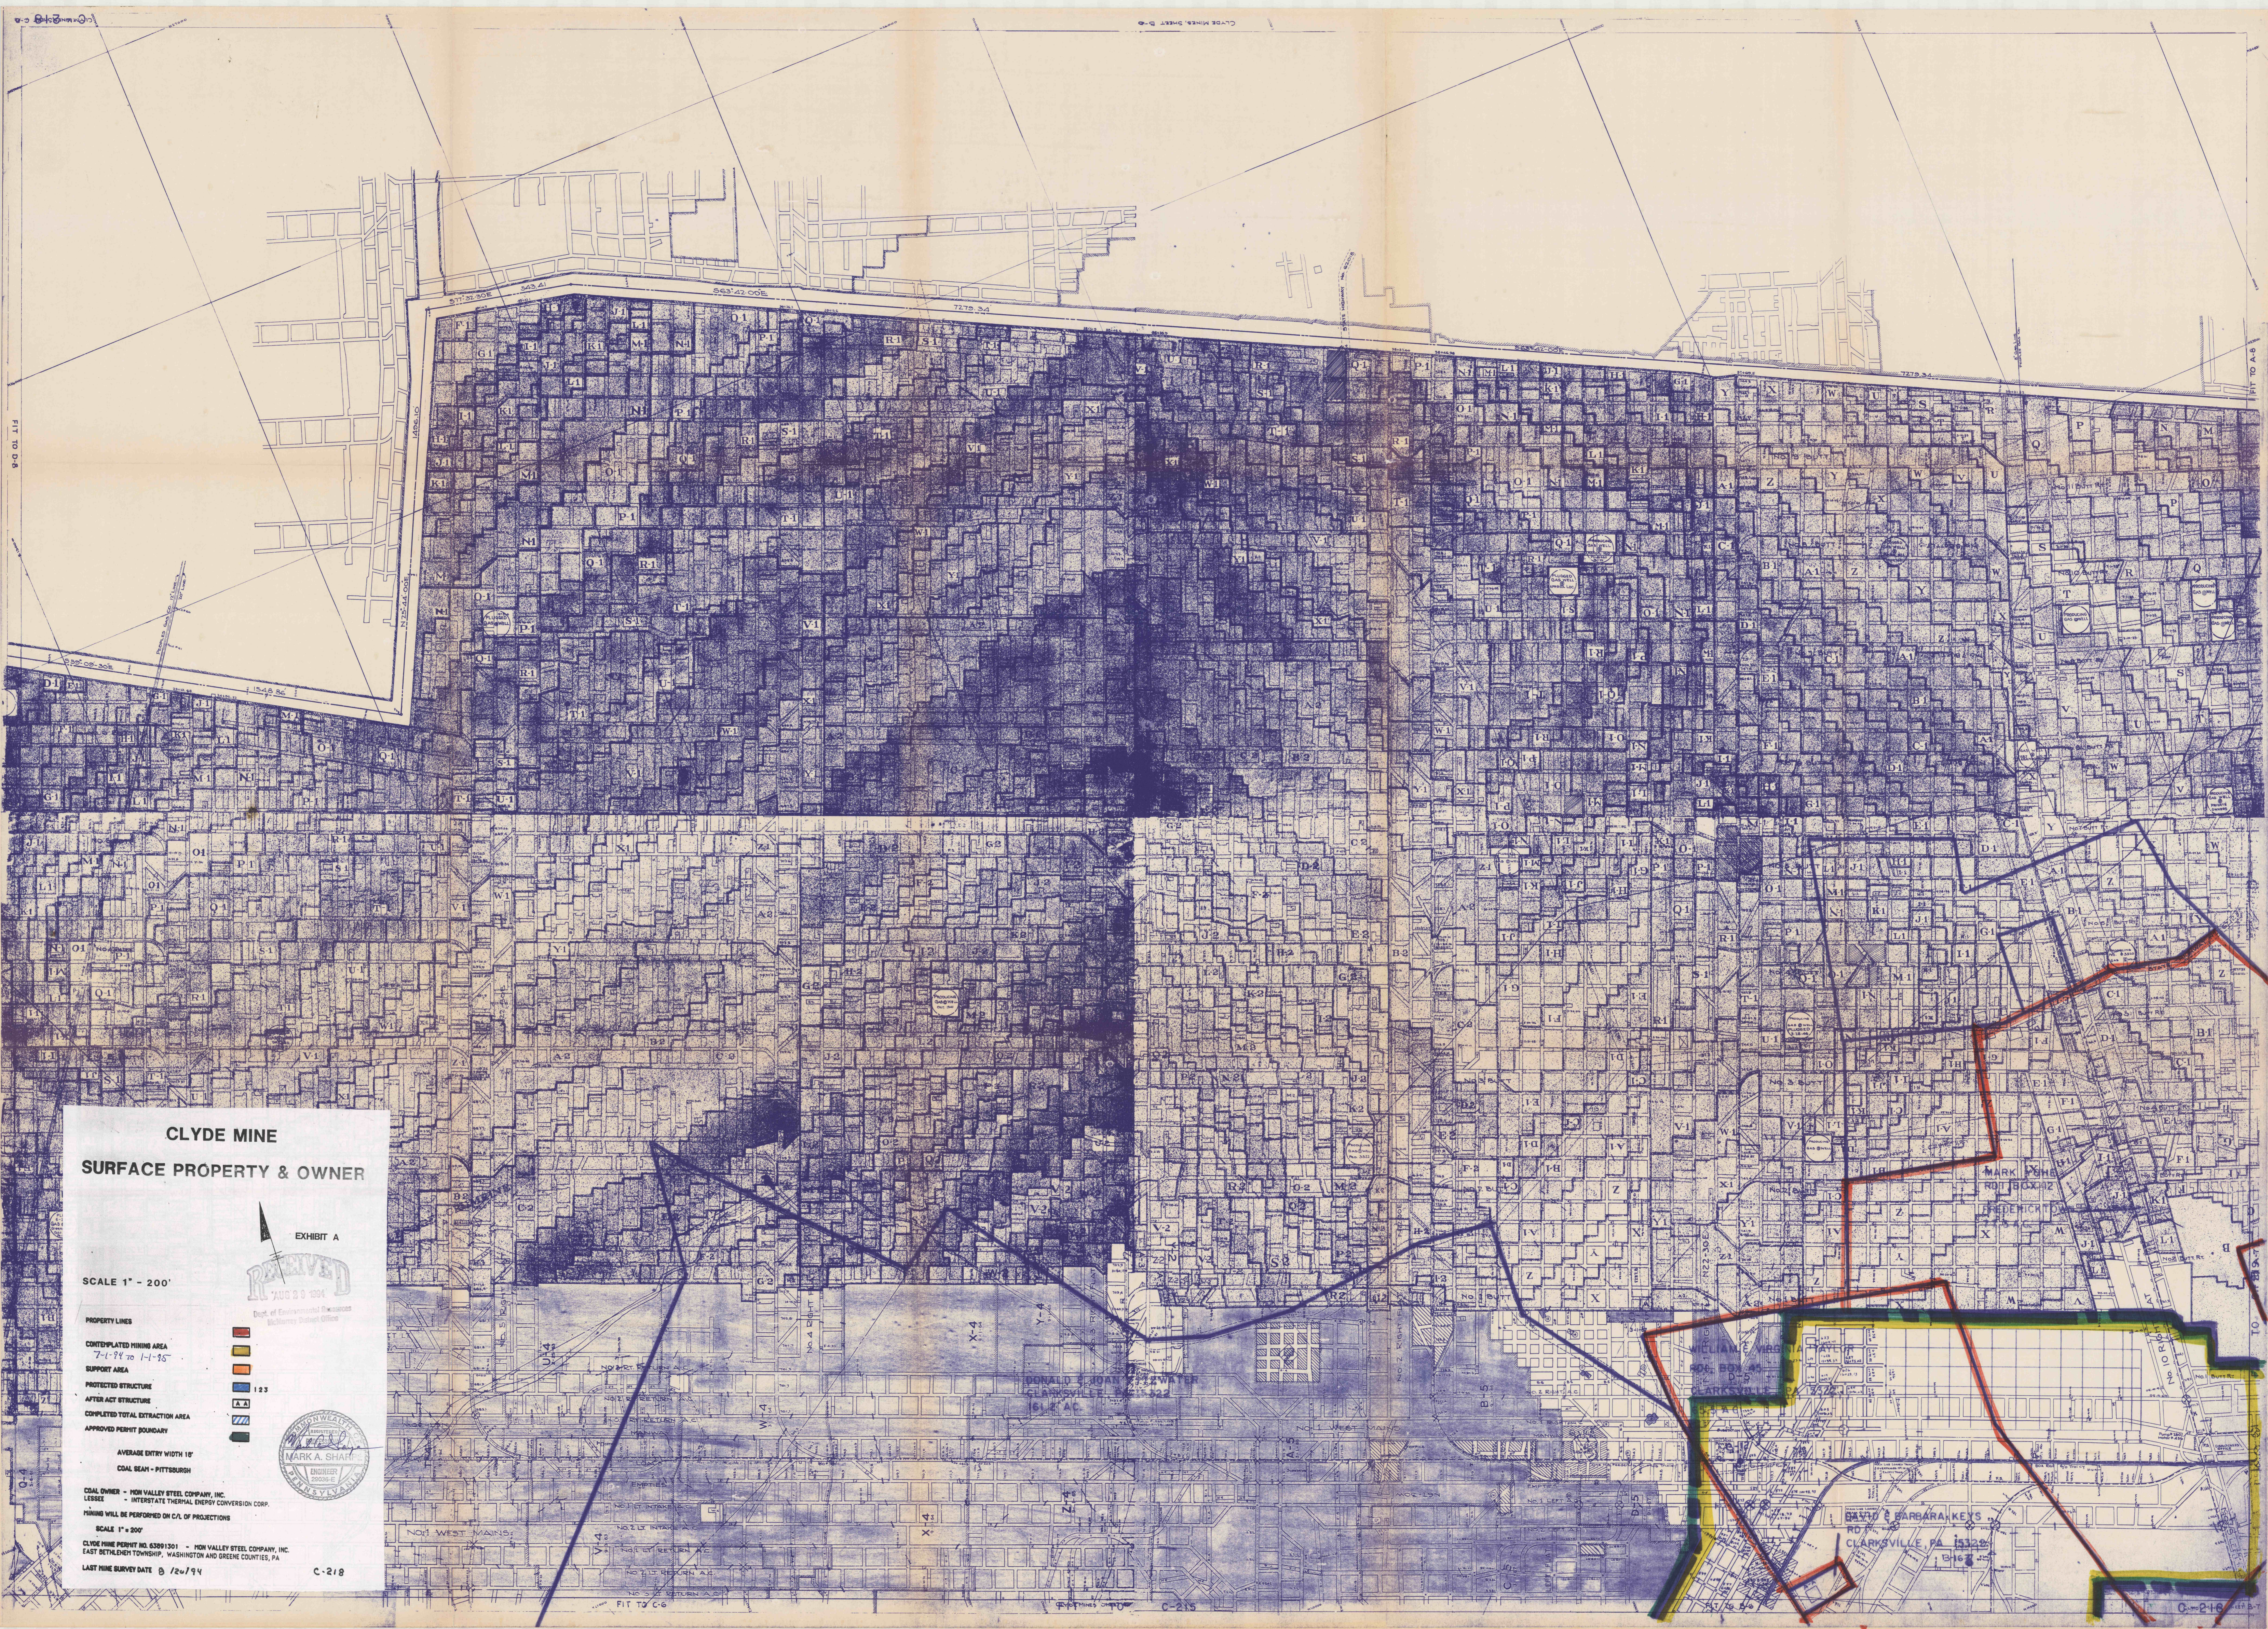

FIT TO D-8

FIT TO A-4

C-219