

MON VALLEY STEEL COMPANY, INC.
supersedes BCNR Mining Corp.,
Republic Steel Corp., and
other related owners referred to
in these maps and documents.


BCNR MINING CORPORATION

CLYDE MINE

LIFE OF MINE PERMIT AREA

——— LIFE OF MINE AREA
- - - - - TOWNSHIP OR COUNTY LINE

GREENE CO.
MORGAN TWP.
WASHINGTON TWP.

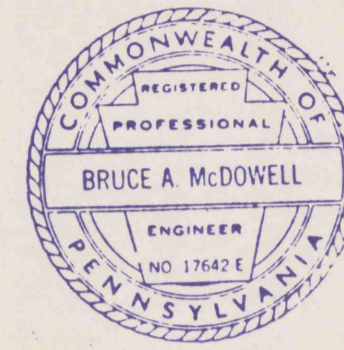


WASHINGTON CO.
DEEMSTON BORO.
EAST BETHELEM TWP.
WEST BETHELEM TWP.

SCALE 1" = 200'

RECEIVED
EXHIBIT A
REVISED 2-3-88
MAY 31, 1984
MAR 6 1989
Dept. of Environmental Resources
McMurray District Office

BETHENERGY INC.

BETHLEHEM MINE NO. 58

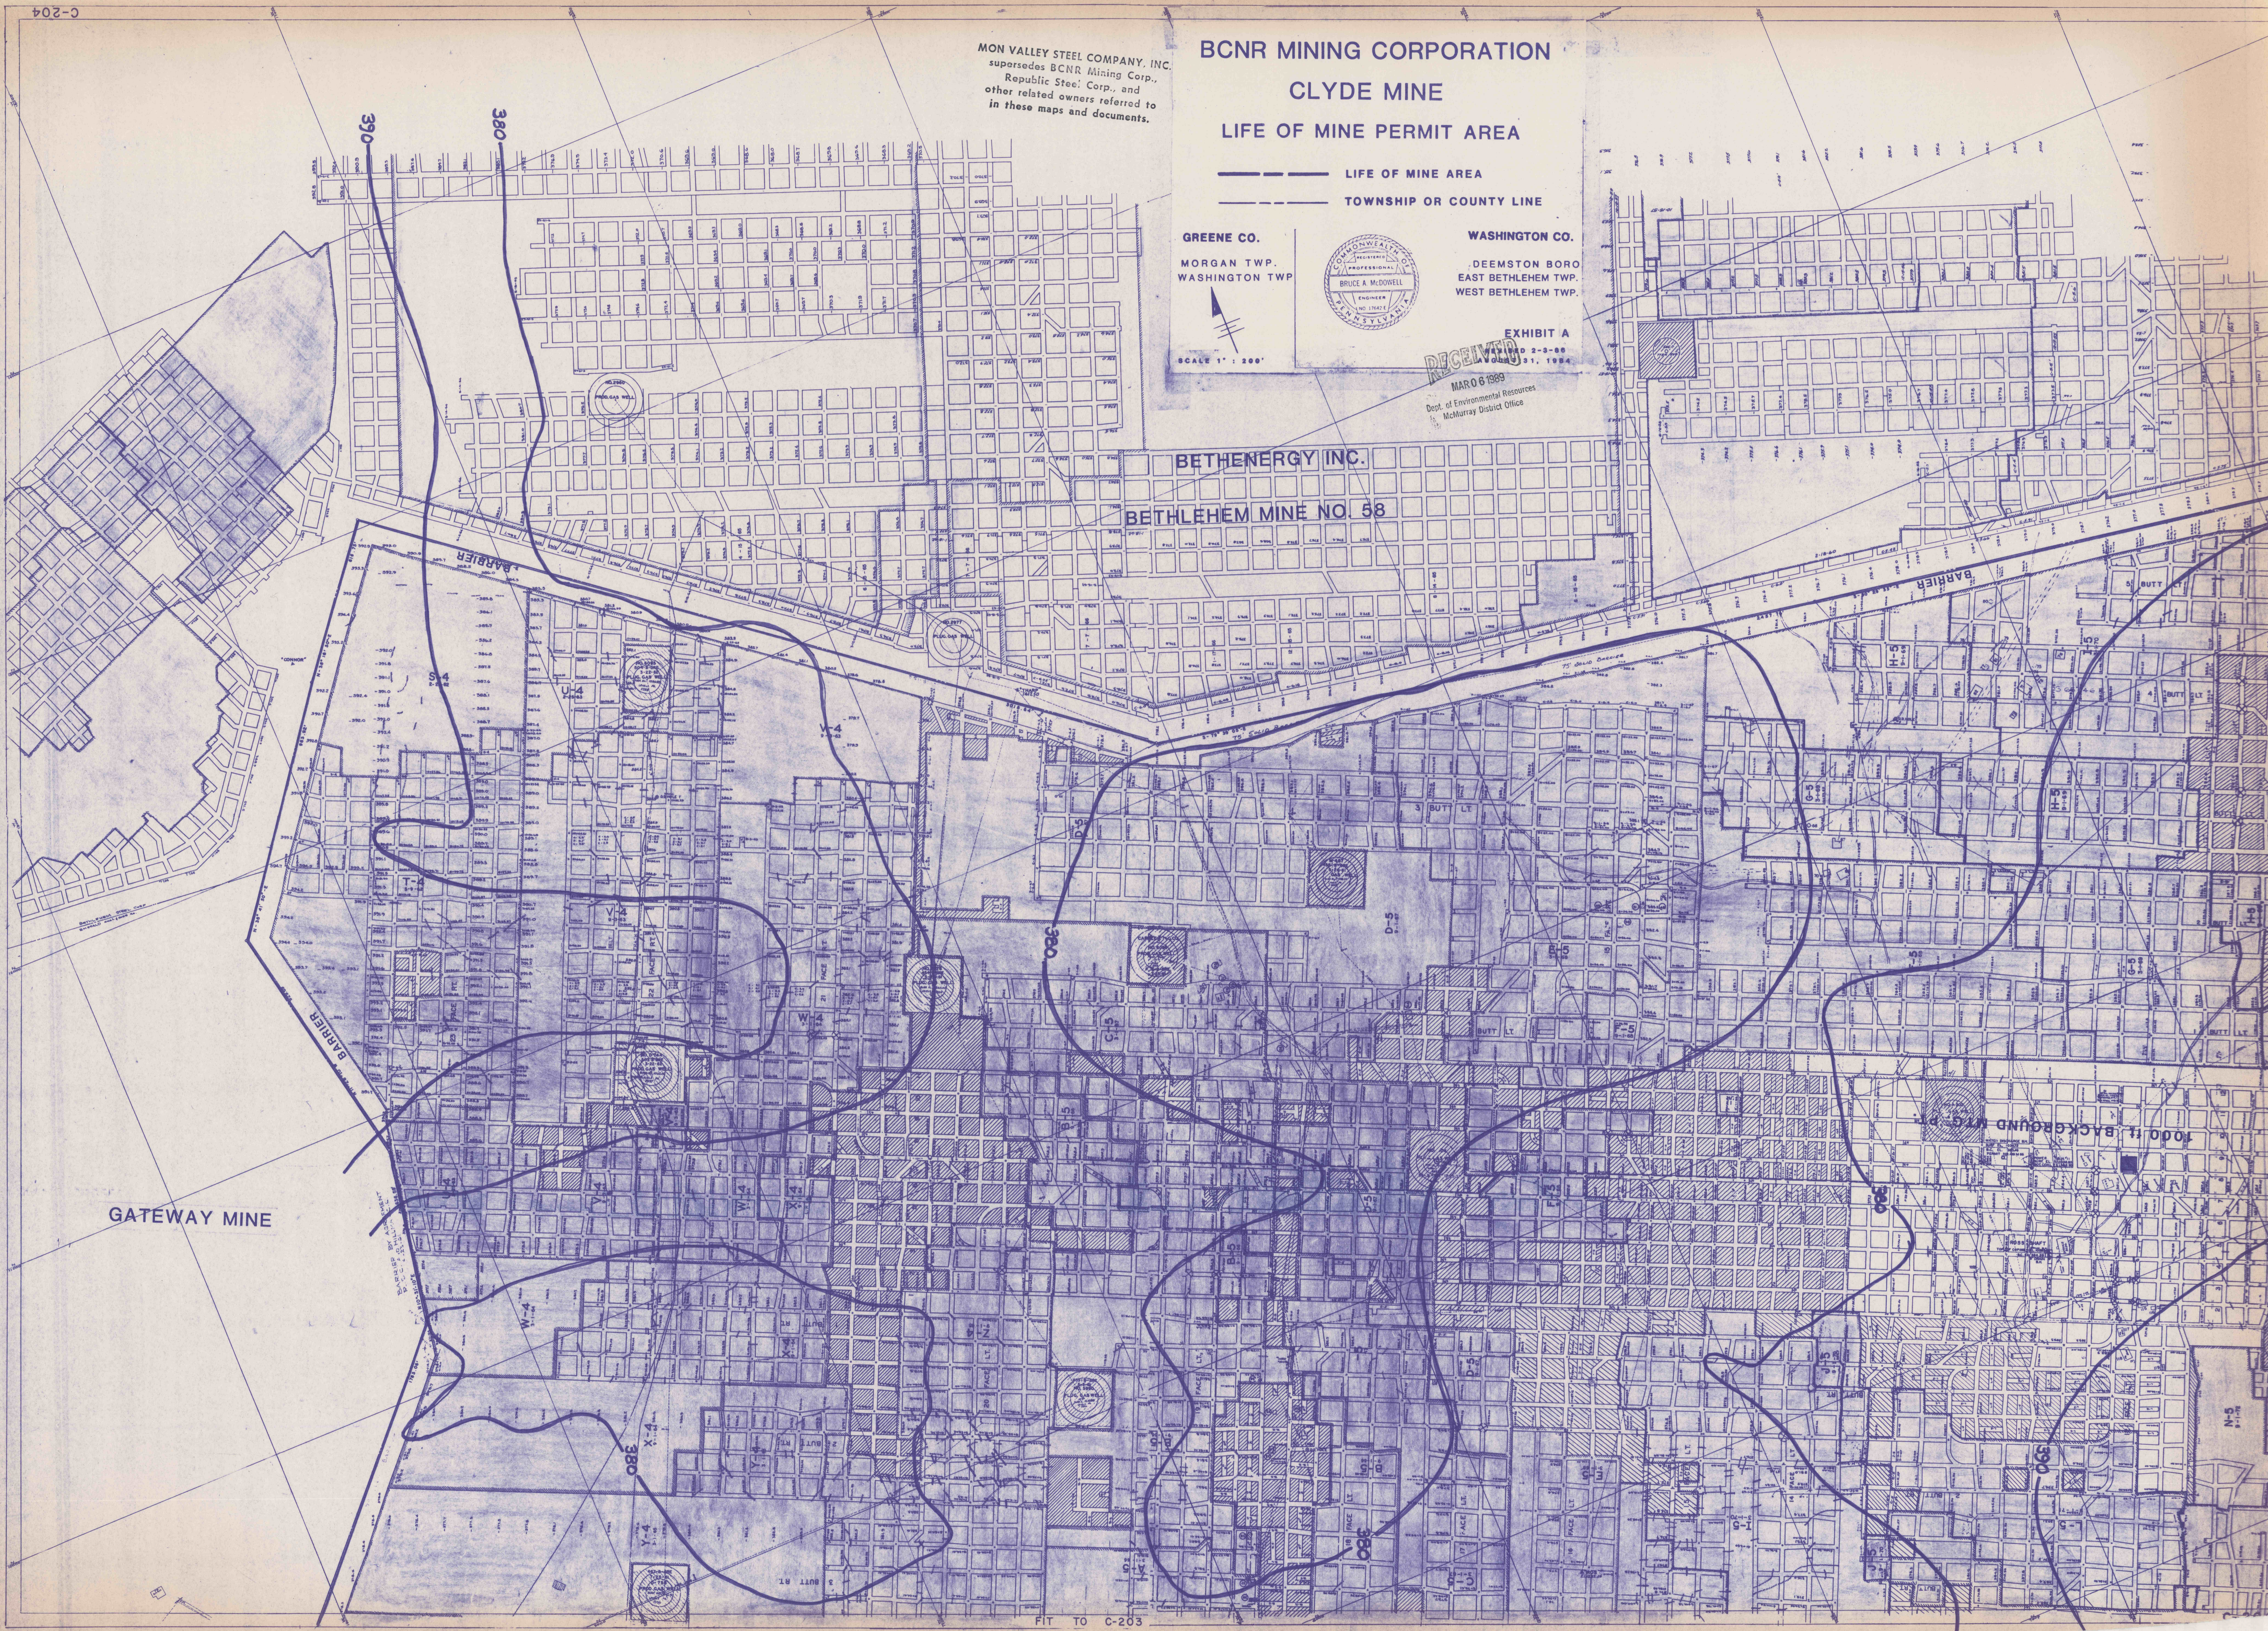

GATEWAY MINE

1000 ft. BACKGROUND