

MON VALLEY STEEL COMPANY, INC.
supersedes BCNR Mining Corp.,
Republic Steel Corp., and
other related owners referred to
in these maps and documents.

BCNR MINING CORPORATION


CLYDE MINE

LIFE OF MINE PERMIT AREA

--- LIFE OF MINE AREA
--- TOWNSHIP OR COUNTY LINE

RECEIVED
MAR 06 1989
Dept. of Environmental Resources
McMurry District Office

GREENE CO.
MORGAN TWP.
WASHINGTON TWP.

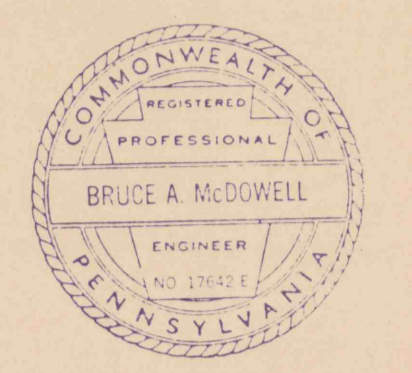


WASHINGTON CO.
DEEMSTON BORO
EAST BETHLEHEM TWP.
WEST BETHLEHEM TWP.

EXHIBIT A
REVISED 2-3-86
AUGUST 31, 1984

SCALE 1" = 200'

VESTA NO. 5 MINE

A T MASSEY & CO.
VESTA NO. 5 MINE

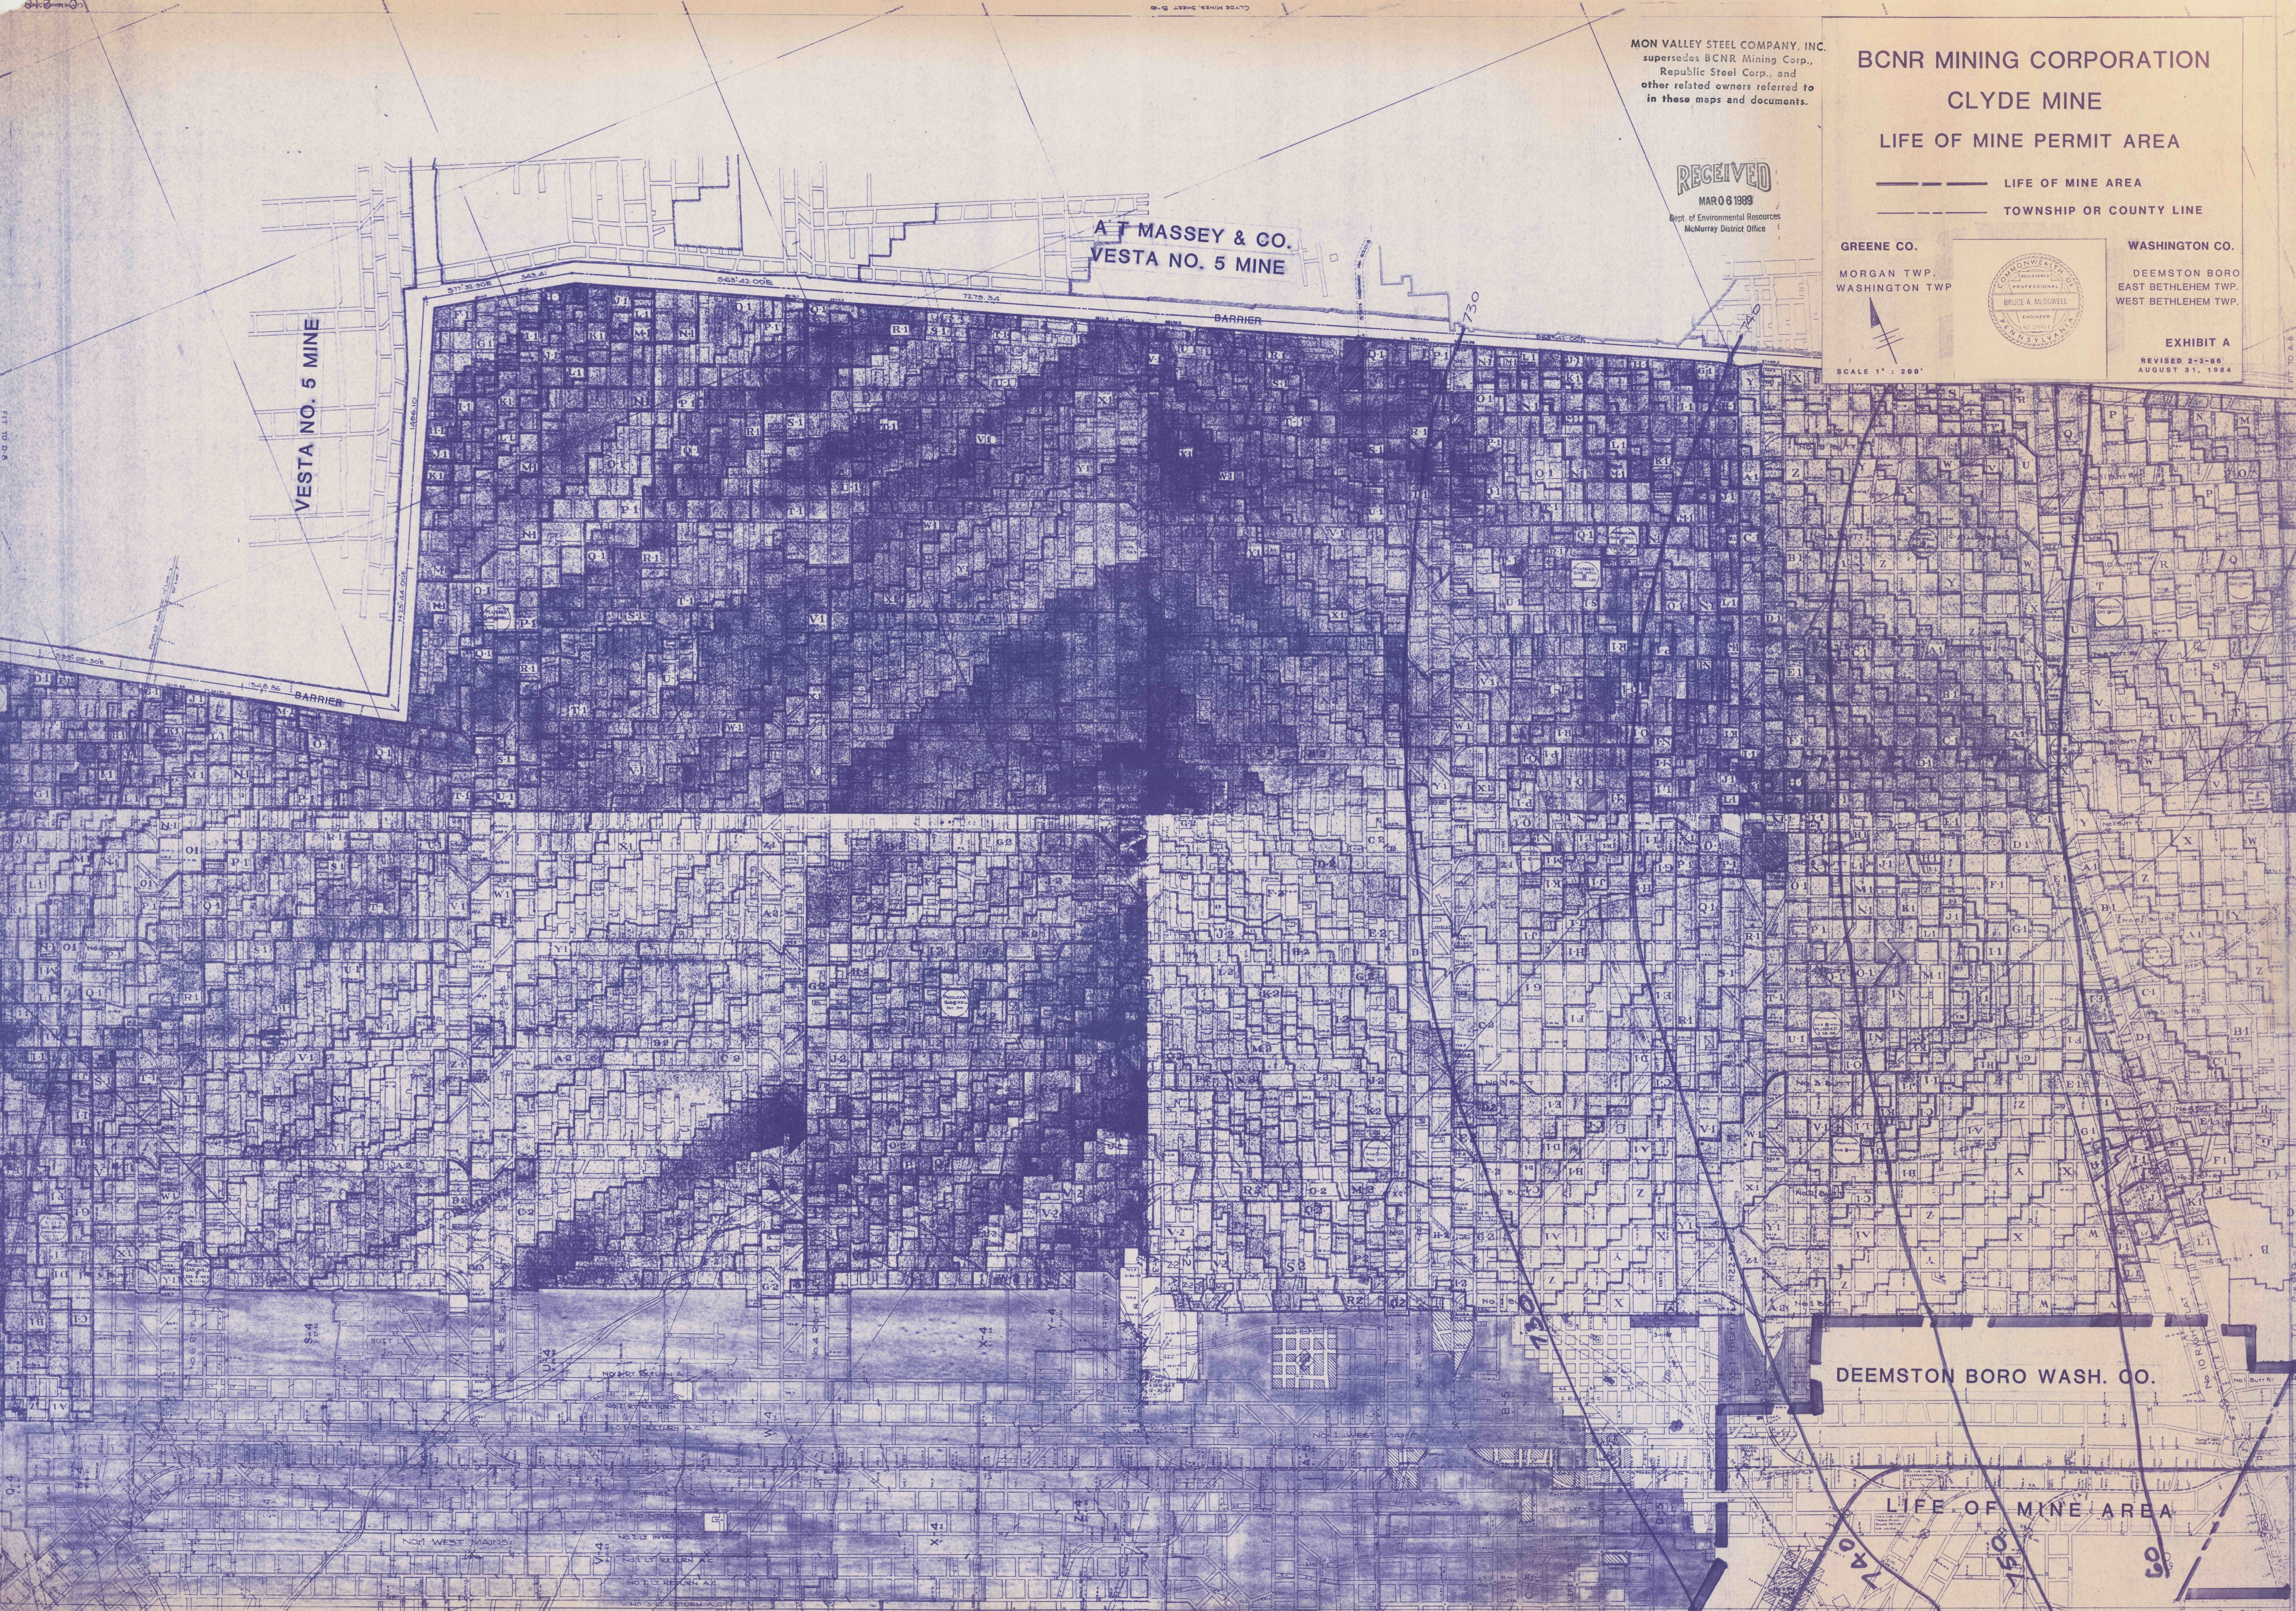

DEEMSTON BORO WASH. CO.

LIFE OF MINE AREA