
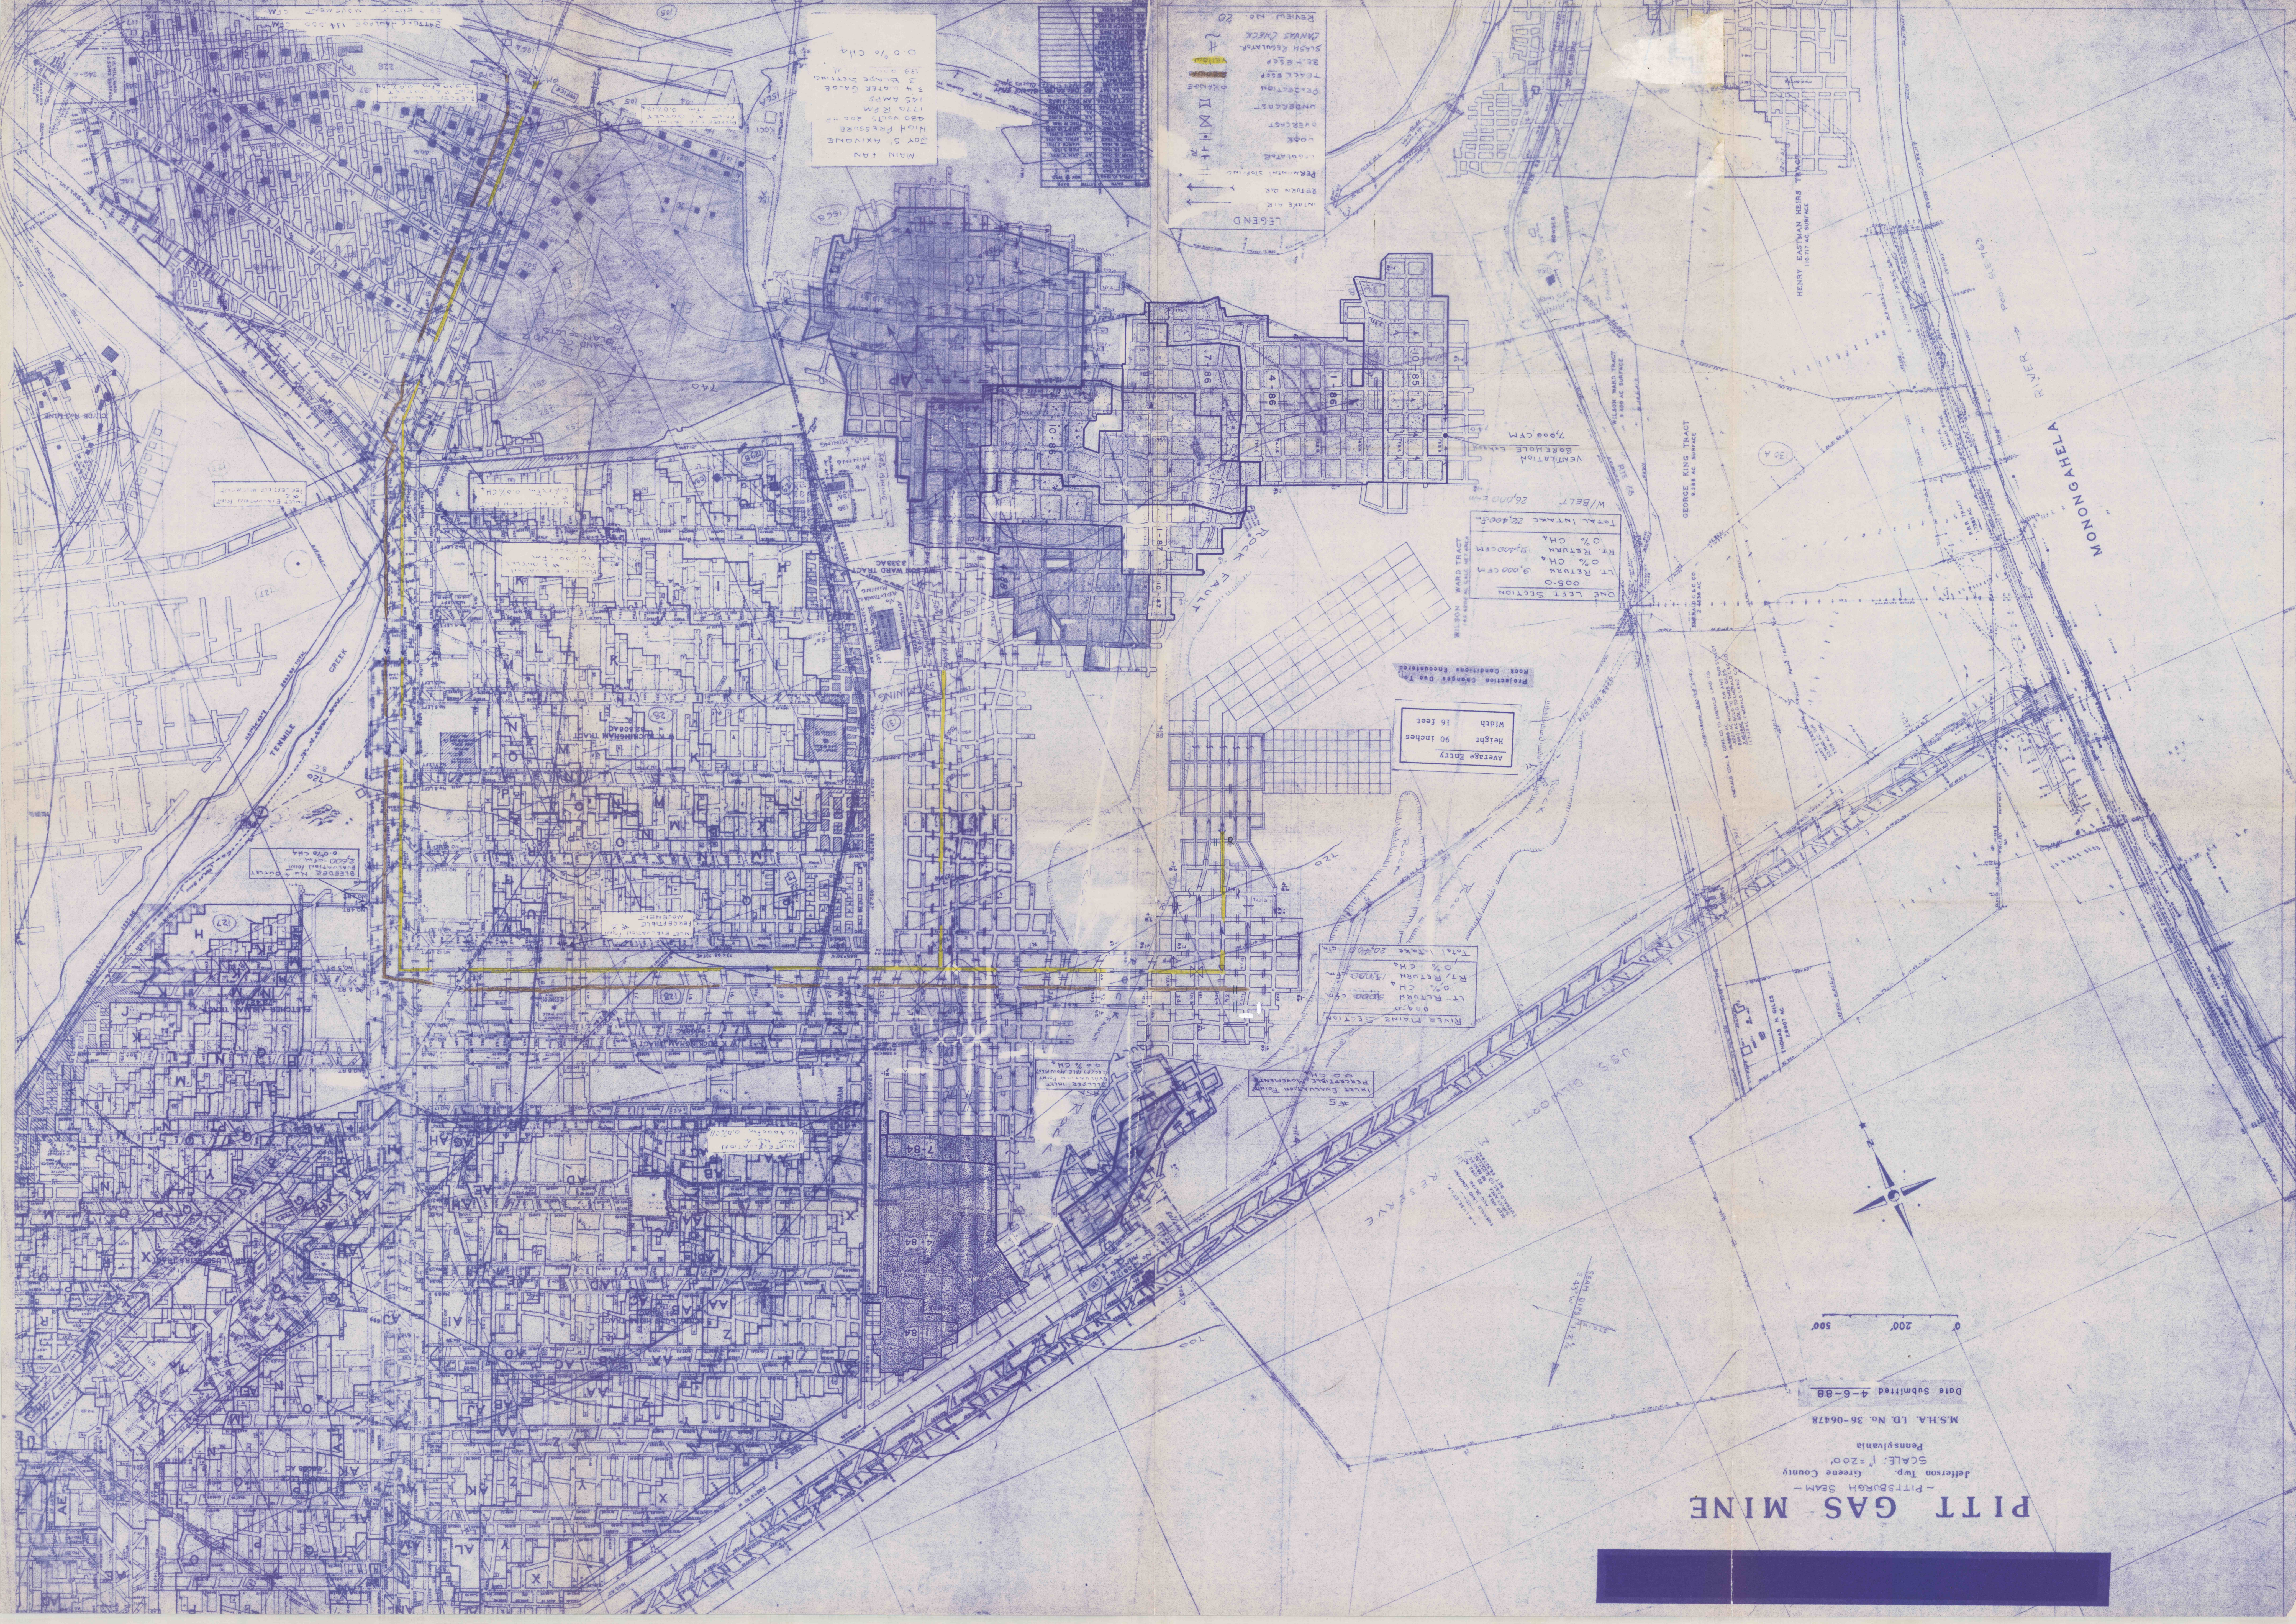
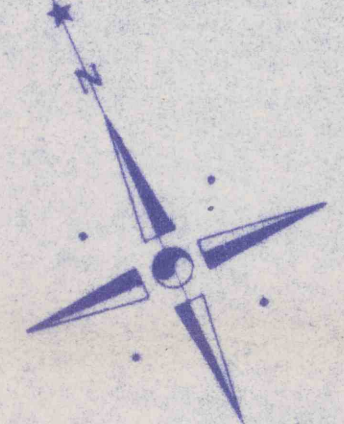


PITT GAS MINE

-PITTSBURGH SEAM -
Jefferson Twp.
Greene County
Pennsylvania
MSHA ID No. 36-06478
Date Submitted 4-6-88

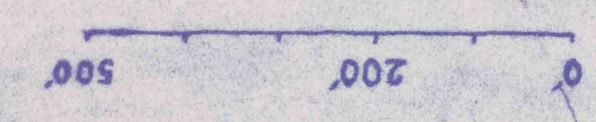

Average Entry
Height 90 inches
Width 16 feet

ONE LEFT SECTION
0050
LT RETURN 9,000 CFM
RT RETURN 9,000 CFM
0% CH
0% CH
TOTAL INTAKE 20,000 CFM

RIVER MAINS SECTION
0040
LT RETURN 8,000 CFM
RT RETURN 8,000 CFM
0% CH
0% CH
TOTAL INTAKE 20,000 CFM

0.0% CH

LEGEND

- MINING AIR
- BRIDGE AIR
- PREMISE SERVICE
- CONDUIT
- PIPE
- UNDERCAST
- PROTECTION
- TELE. PIPE
- 2 1/2" PIPE
- SMALL ROUINER
- DRIVIN CHECK
- REVIEW NO. 20

MONONGAHELA RIVER

GEORGE KING TRACT

VENTILATION
BOREHOLE SYSTEM
7,000 CFM

Projection Changes Due To
Rock Conditions Encountered


ROCK FAULT

WILSON WARD TRACT


127

128

129













