


DEED PLOT
PROPERTY OF

WALTER I. FRANKHOUSER
LUZERNE TOWNSHIP, FAYETTE COUNTY, PA.

SCALE 1" = 300'
F. B. GOSNELL, R. P. E. 9837.
UNIONTOWN, PA.
APRIL 10, 1959.

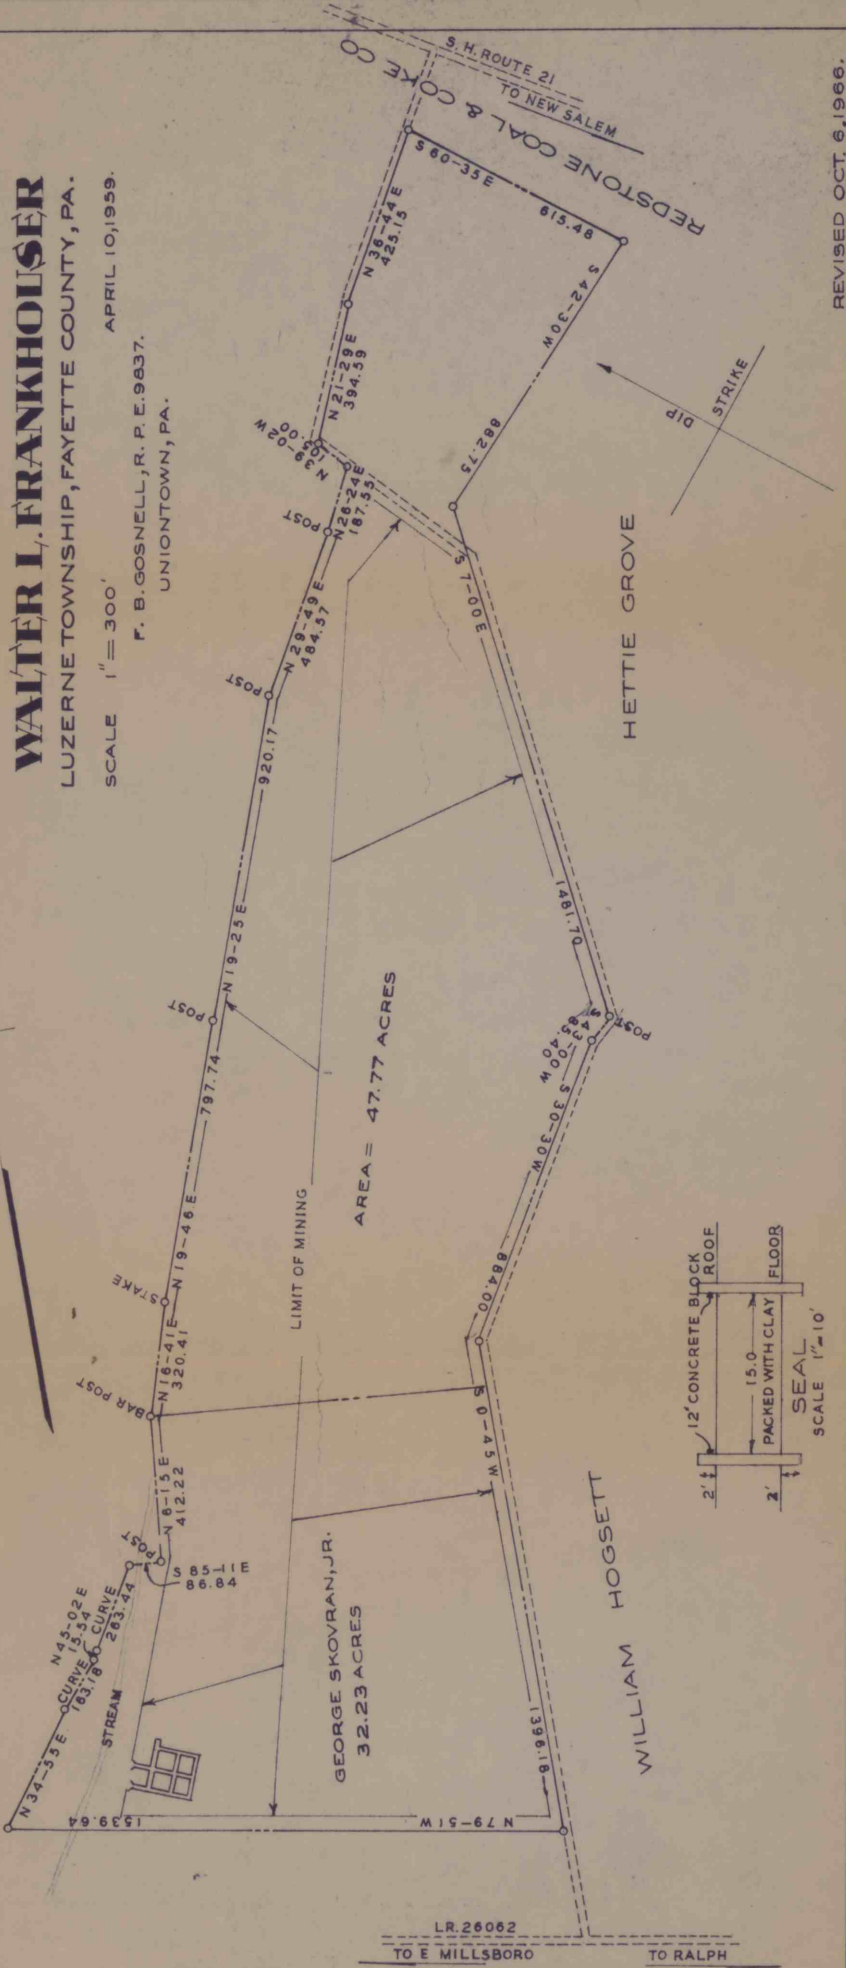

REVISED OCT. 6, 1966.