

6 Right

4 Right

2 Right

2 Main

5 Left

4 Left

3 Left


FIT TO 10

SEE INSERT  
VALLEY SHAFT

ISAAC MITCHELL  
99.255 ACS

J. H. WINNETT  
144.321 ACS

WALKER  
0.125 AC  
SAMUEL GRAHAM

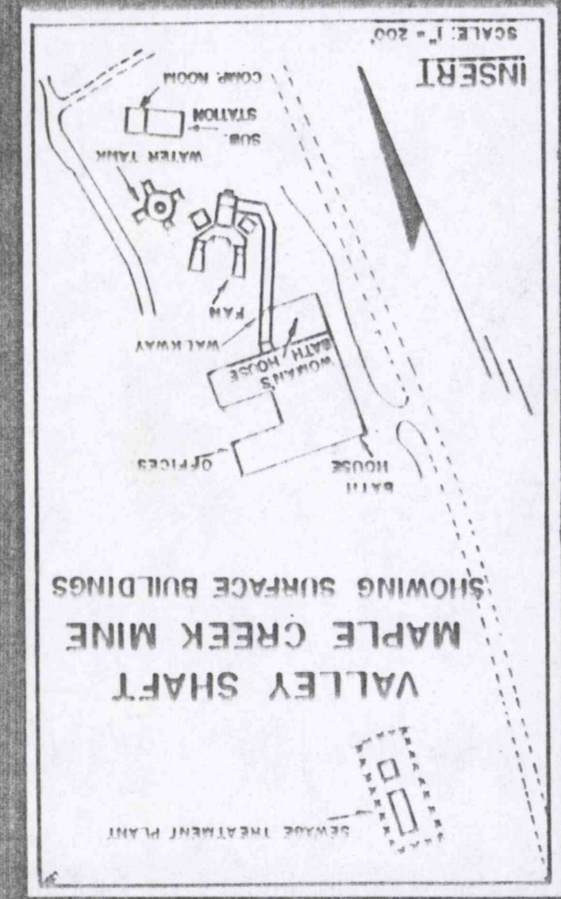

VALLEY SHAFT FANS

One Operating  
One Standby

SMITH FAN 21.50

#1 Joy H-96 Axialflow - 6-root fan - Blade Position 210°/22°  
Both Fans Direct Drive with 500 H.P., 2300 V., AC Motors

INTAKE Operating @ Area, Nominal 900 K.P.H.  
C.F.M. @ "M.G. @ "C.M.F.

Exhausting -

Top Coping Elevation - 1022.0'

Bottom Coal Elevation - 791.0'

Depth - 251.0'

Entry Height - 8.1' Avg.

Entry Width - 16.0' Avg.

FIT TO 3