
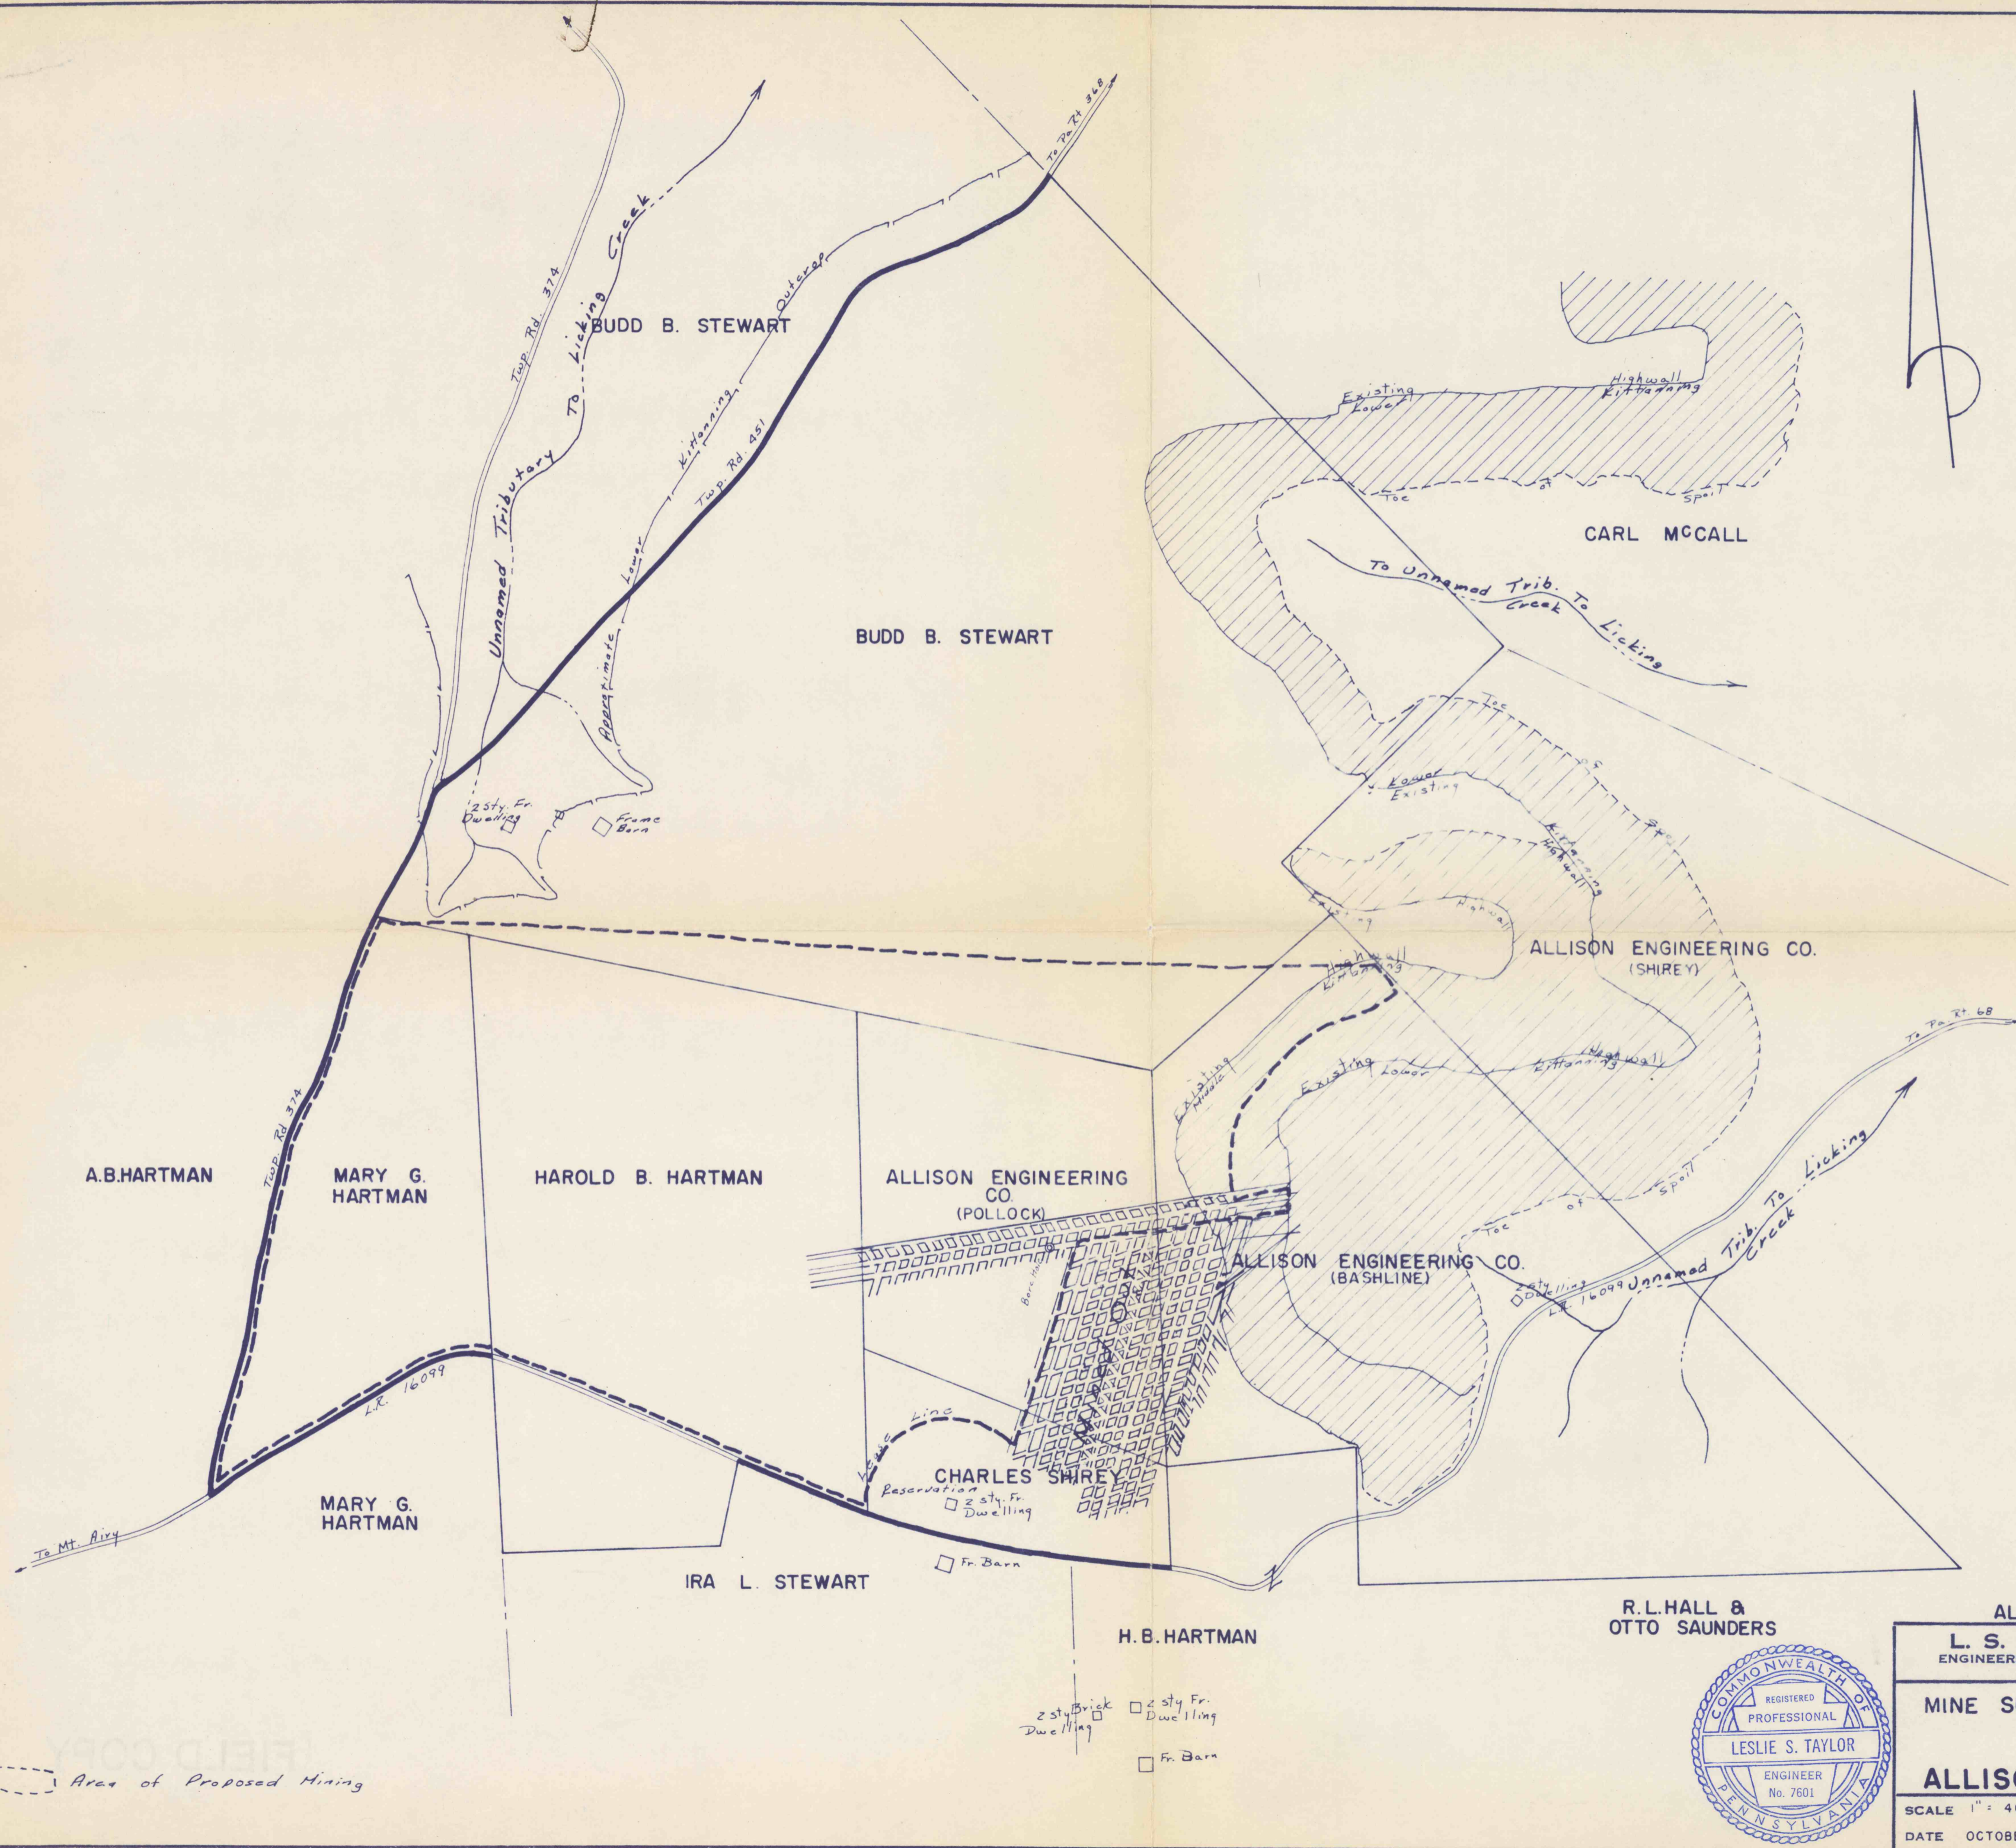


LOCATION MAP  
SCALE 1" = 1 MILE

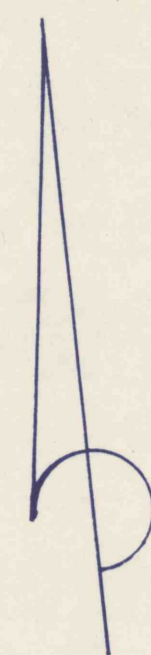

ALLISON NO. 17 MINE  
**L. S. TAYLOR ENGINEERING**  
 ENGINEERS - SURVEYORS - TOPOGRAPHERS  
 CLARION, PA.  
**MINE SUBSIDENCE APPLICATION**  
 FOR  
**ALLISON ENGINEERING CO.**  
 SCALE 1" = 400' FILE NO. 106  
 DATE OCTOBER 1966 SHEET NO. 1/1