


**LEGEND**

- GAS WELL
- PERMIT BOUNDARY
- SUBSIDENCE CONTROL PLAN BOUNDARY
- NO MINING ZONE
- DEPTH OF COVER LINE
- PRIOR DEEP AND SURFACE MINING
- PROTECTED AREA - SUBSIDENCE (25' ANGLE OF DRAIN)
- PIPELINE/GROUND CABLE
- STRUCTURES (RESIDENTIAL)
- RAILROAD
- TOE OF SPILL ROCK OR COAL REFUSE PILE
- PROPERTY LINE
- STRUCTURES (OTHER)
- PROTECTED STRUCTURES MINED PRIOR TO AUGUST 21, 1994
- COAL
- COAL PROPERTY LINE
- POWER LINE (500 KVA or larger)
- STATE ROAD
- TOWNSHIP ROAD
- UNIMPROVED ROAD
- SURFACE PERMIT AREA
- FAULT - "C"
- FAULT - "E"
- COAL CONTOUR - "E"
- CROPLINE - "E"
- BACKGROUND SURFACE SAMPLE PT.
- SURFACE WATER MONITORING PT. (EXISTING & PROPOSED)
- STREAM PHOTO PT.
- BACKGROUND GROUNDWATER SAMPLE PT.
- EXISTING GROUNDWATER MONITORING PT.
- WATER WELL
- SPRING
- P. N. S.
- PUBLIC WATER SUPPLY

**NOTES:**

1. 20' SURFACE CONTOUR INTERVAL (U.S.G.S.)
2. 20' COAL CONTOUR INTERVAL

KEYSTONE LAKE

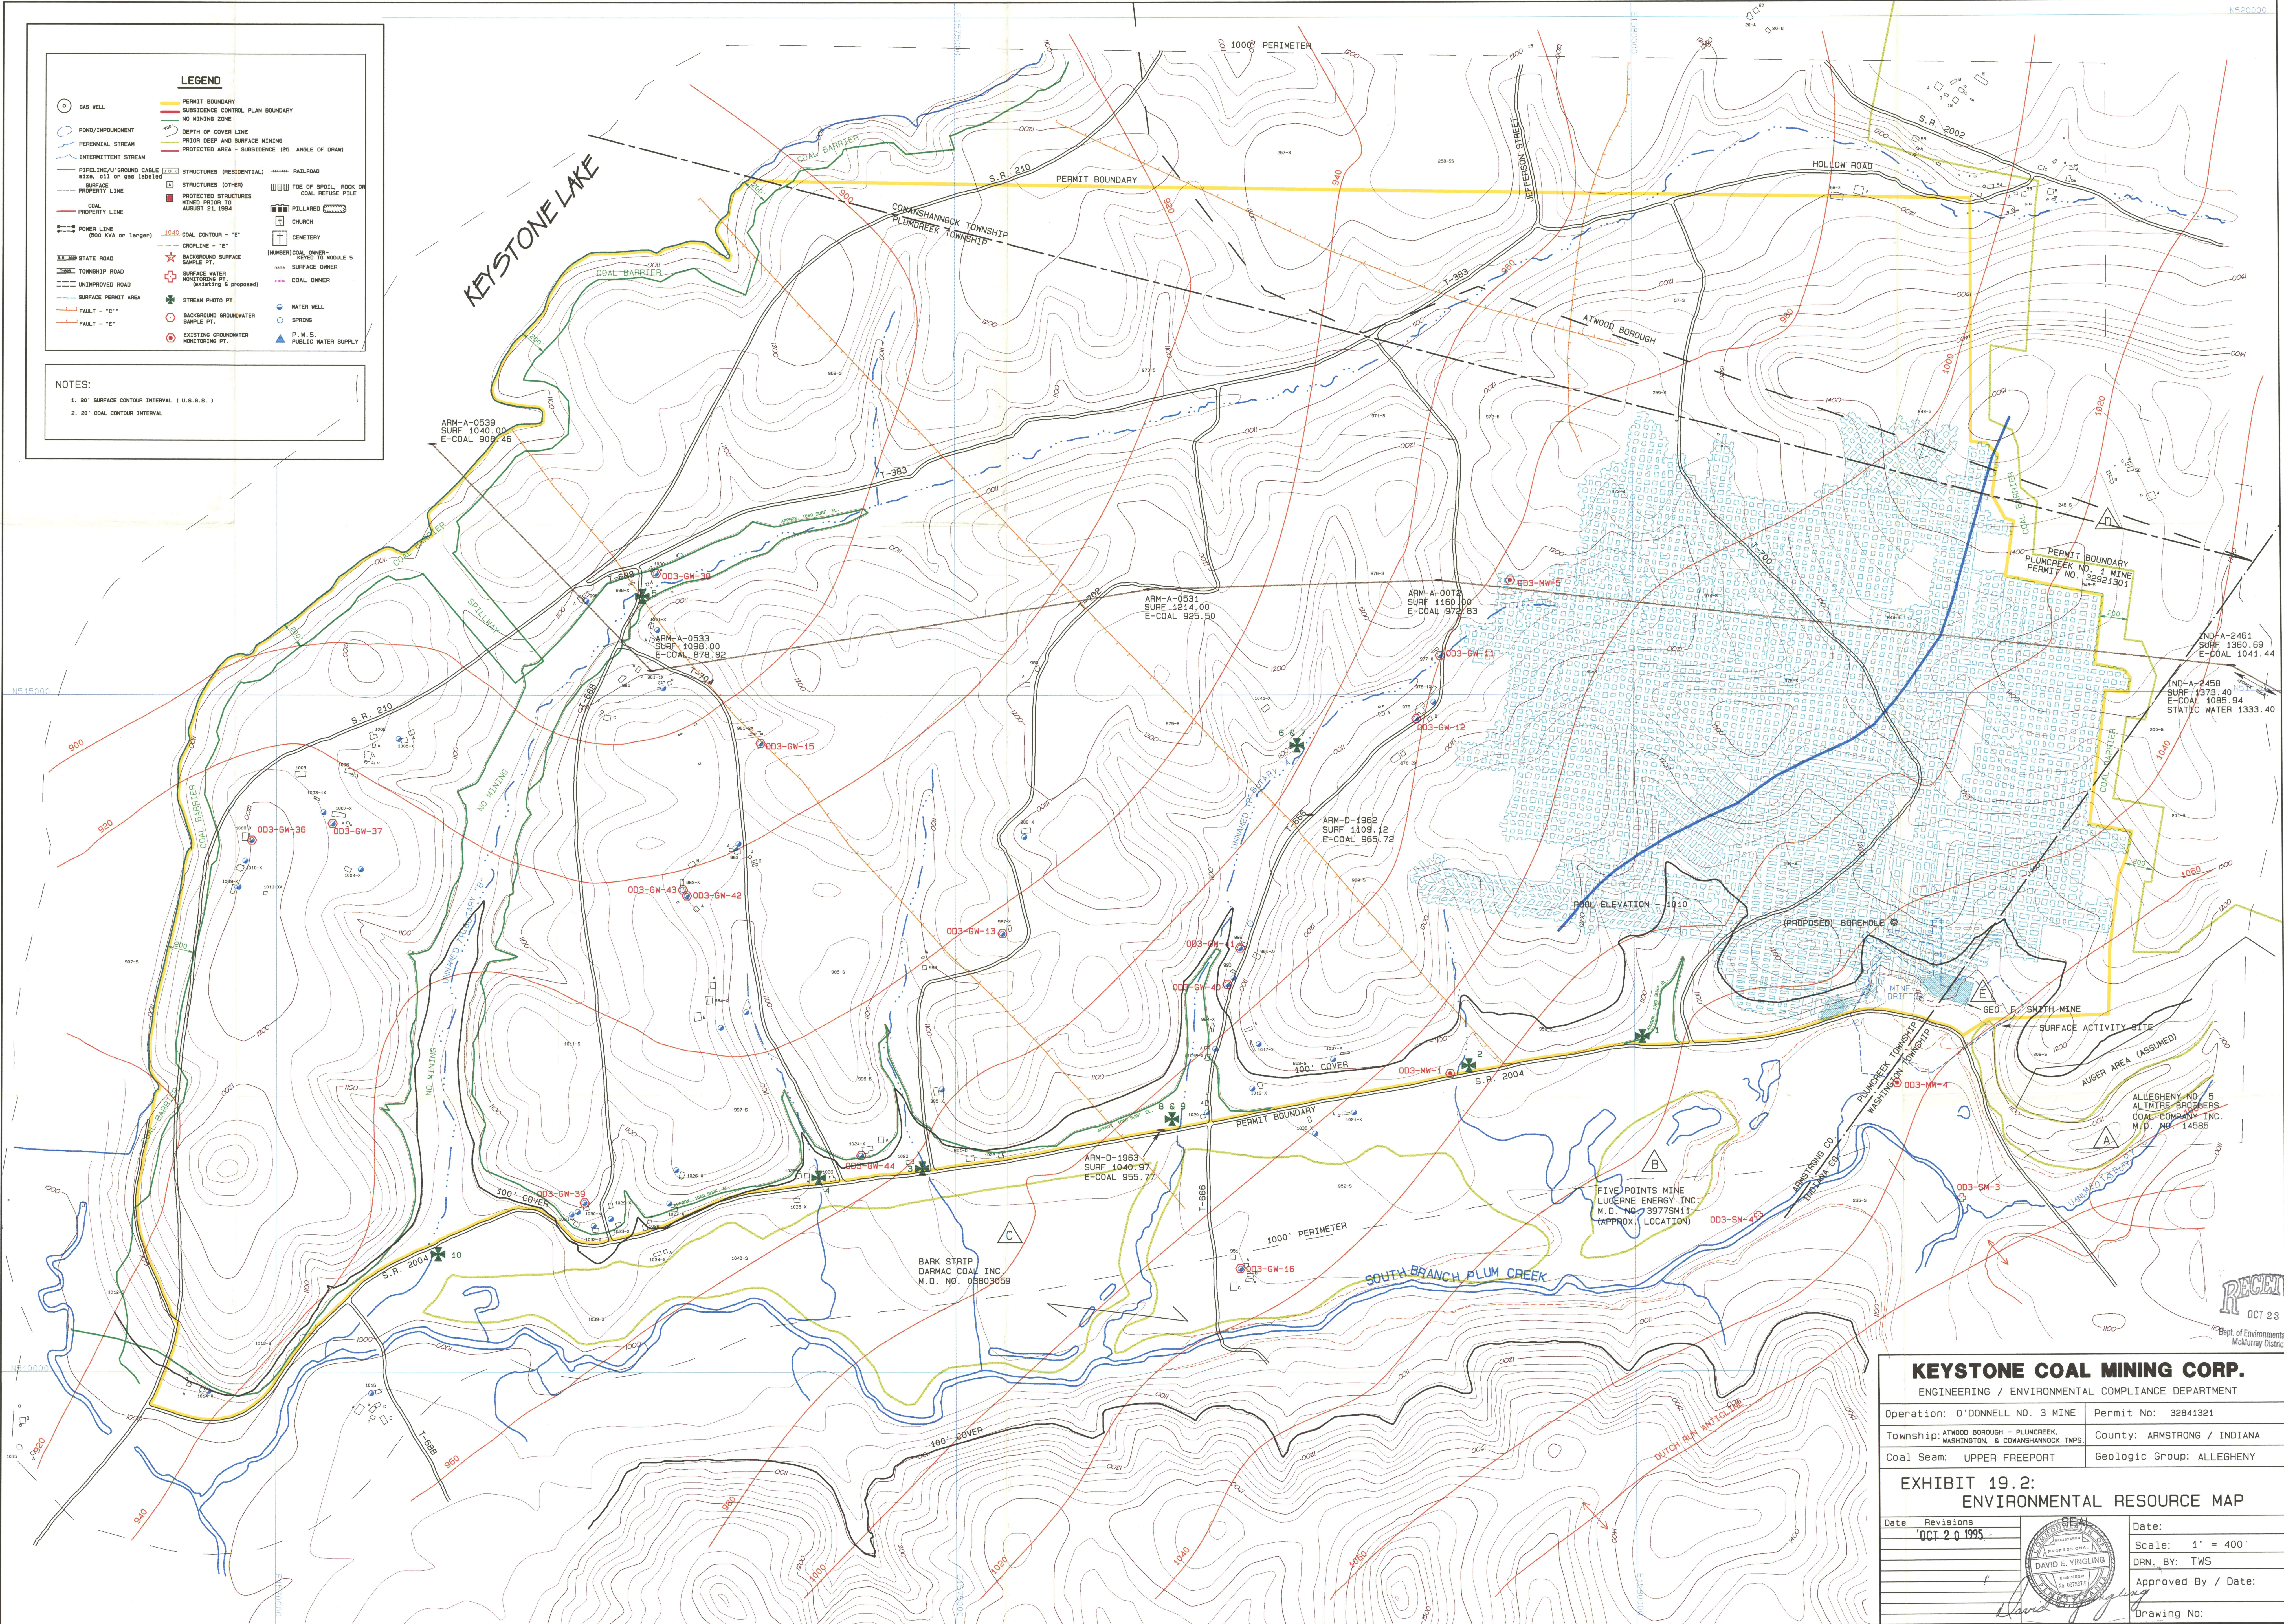

**KEYSTONE COAL MINING CORP.**  
ENGINEERING / ENVIRONMENTAL COMPLIANCE DEPARTMENT

Operation: O'DONNELL NO. 3 MINE Permit No: 32841321  
 Township: ATWOOD BOROUGH - PLUMCREEK, WASHINGTON & CONARSHANNOCK TOWNSHIPS County: ARMSTRONG / INDIANA  
 Coal Seam: UPPER FREEPORT Geologic Group: ALLEGHENY

**EXHIBIT 19.2:**  
**ENVIRONMENTAL RESOURCE MAP**

Date	Revisions	Date:
	OCT 20 1995	Scale: 1" = 400'
		DRN. BY: TWS
		Approved By / Date:
		Drawing No:

RECEIVED  
OCT 23 1995  
Dept. of Environmental Protection  
McMurray District Office