


LEGEND

- GAS WELL
- PERMIT BOUNDARY
- SUBSIDENCE CONTROL PLAN BOUNDARY
- NO MINING ZONE
- DEPTH OF COVER LINE
- PROTECTED AREA - SUBSIDENCE (25 ANGLE OF DRAIN)
- PIPELINE/GROUND CABLE
- STRUCTURES (RESIDENTIAL)
- RAILROAD
- SURFACE LINE
- PROPERTY LINE
- COAL
- PROPERTY LINE
- COAL CONTOUR - "E"
- CHOP LINE - "E"
- POWER LINE (500 VVA or 10kv)
- 1000' PERIMETER LINE
- STATE ROAD
- TOWNSHIP ROAD
- UNIMPROVED ROAD
- SURFACE PERMIT AREA
- STRUCTURES (OTHER)
- TOE OF SPOIL, ROCK OF COAL, HOUSE PILE
- PROTECTED STRUCTURES MINED PRIOR TO AUGUST 21, 1994
- CHURCH
- CEMETERY
- NUMERICAL OWNER
- MOVES TO MOBILE O
- SURFACE OWNER
- COAL OWNER
- P. N. S. PUBLIC WATER SUPPLY

NOTES:

1. SURFACE PROPERTY LINES ARE SUPPLEMENTED BY COUNTY TAX ASSESSMENT MAPS AND ARE NOT BASED ON ACTUAL SURVEY.
2. THERE ARE NO AGREEMENTS PURSUANT TO SECTION 5.6 OF ACT 54 OR TO FORMER SECTIONS 4 AND 15.
3. SUPPORT AREAS OF 50% MINING SHOWN ON THIS MAP ARE INVALID BELOW DWELLINGS.

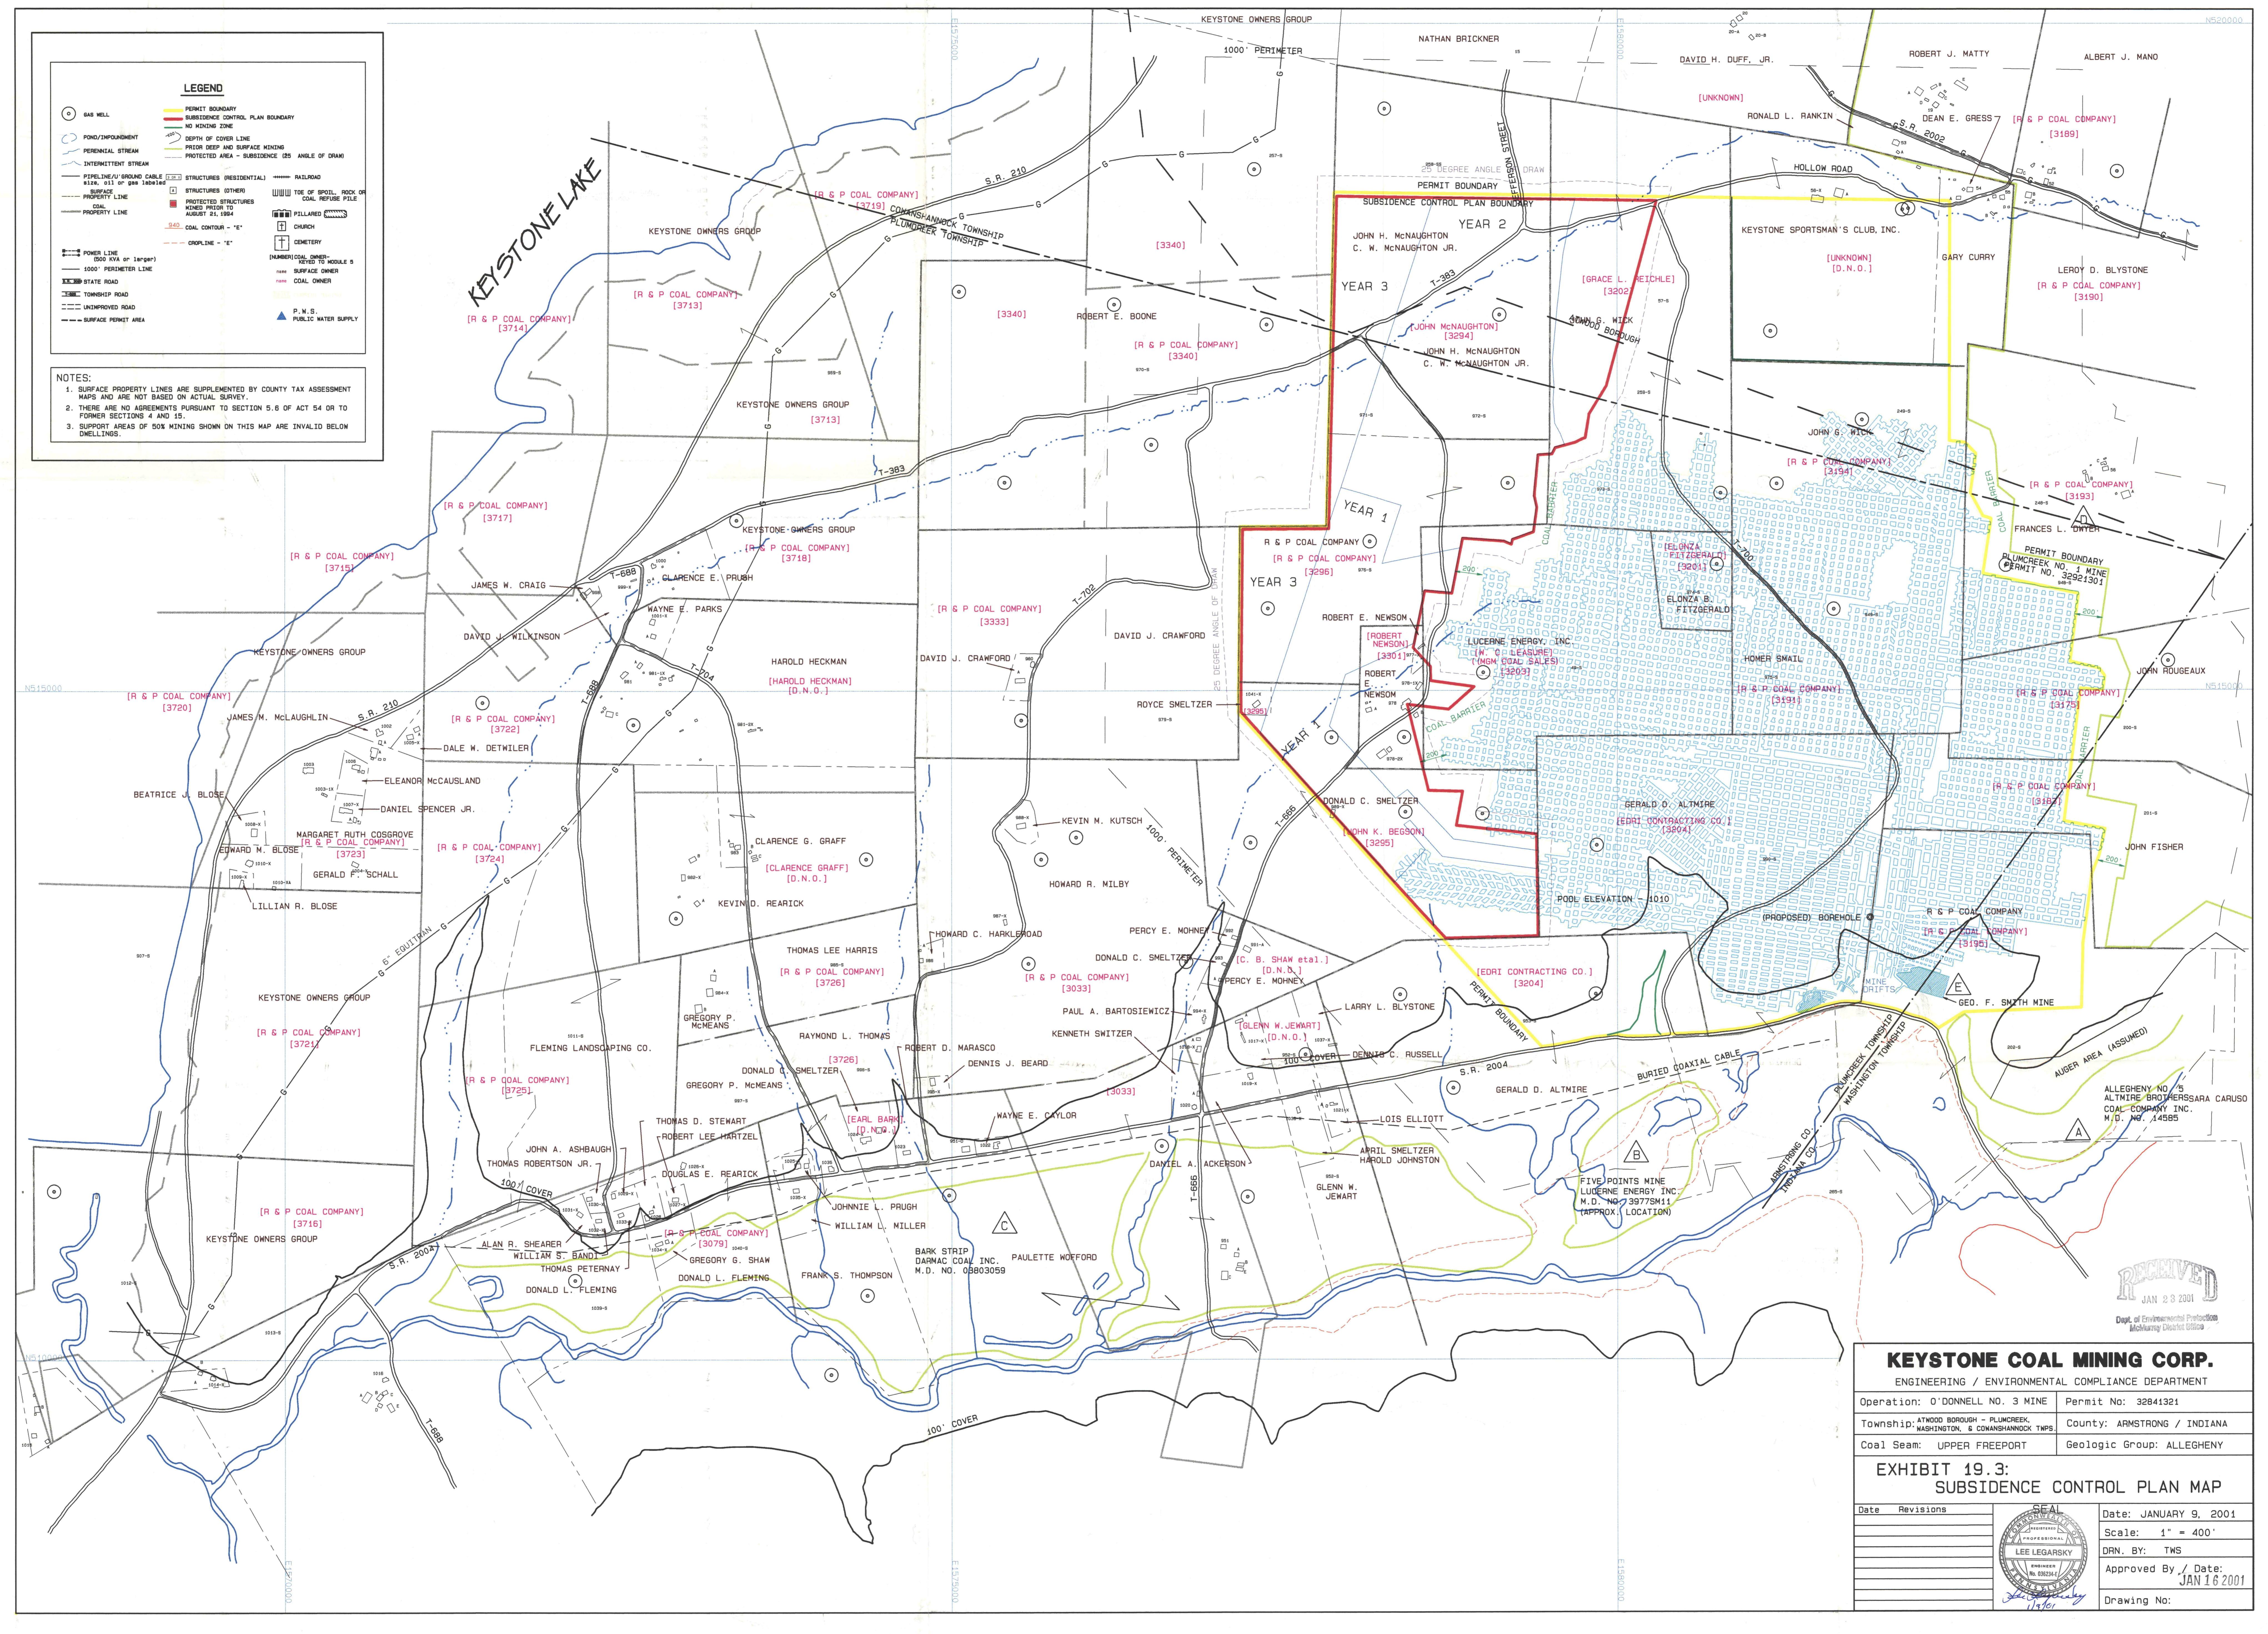

KEYSTONE COAL MINING CORP.
 ENGINEERING / ENVIRONMENTAL COMPLIANCE DEPARTMENT

Operation: O'DONNELL NO. 3 MINE Permit No: 32841321
 Township: ATMWOOD BOROUGH - PLUMCREEK, WASHINGTON, & COMANSHANNOCK TOWNSHIP County: ARMSTRONG / INDIANA
 Coal Seam: UPPER FREEPORT Geologic Group: ALLEGHENY

EXHIBIT 19.3:
SUBSIDENCE CONTROL PLAN MAP

Date	Revisions	Date: JANUARY 9, 2001
		Scale: 1" = 400'
		DRN. BY: TWS
		Approved By: / Date: JAN 16 2001
		Drawing No:

RECEIVED JAN 23 2001
 Dept. of Environmental Protection
 Mahanoy District Office