

Water Source Information

INDEX	SURFACE ELEVATION	STATIC WATER LEVEL or G.P.M.
"A"	1865.00	1751.00
"B"	1791.00	Inaccessible
"C"	1956.00	Inaccessible
"D"	1972.00	1958.00
"E"	1972.00	1912.00
"F"	1973.00	1961.00
"G"	1965.00	Inaccessible
"H"	1965.00	Inaccessible
"I"	1967.00	Inaccessible
"J"	1930.00	Inaccessible
"K"	1933.00	Inaccessible
"L"	1943.00	Inaccessible
"M"	1956.00	Inaccessible
"N"	1947.00	Inaccessible
"O"	1952.00	1941.00
"P"	1953.00	20.0 g.p.m.
"Q"	1936.00	3.0 g.p.m.
"R"	1981.00	Inaccessible
"S"	1966.00	Inaccessible
"T"	1954.00	1948.00
"U"	1948.00	1933.00
"V"	1948.00	1936.00
"W"	1970.00	Inaccessible
"X"	1966.00	Inaccessible
"AA"		
"BB"		


PROPERTY INDEX

SURFACE OWNERS	MINERAL OWNERS (BENEATH)
1. JOSEPH LOBELLA, JR.	McHENRY HEIRS
2. STANLEY COSTELLO	McHENRY HEIRS
3. CHARLES E. BOLAM	McHENRY HEIRS
4. ROBERT L. PEGG	McHENRY HEIRS
5. WILLIAM L. GABLE	McHENRY HEIRS
6. HARRY E. BRENDLINGER	PENN CENTRAL CORP.
7. ROSELLA CROYLE	McHENRY HEIRS
8. HARRY CROYLE	PENN CENTRAL CORP.
9. ROBERT L. PRICE	PENN CENTRAL CORP.
10. RUSSELL W. RUPE	PENN CENTRAL CORP.
11. ROTHARD MILTON MORRIS	PENN CENTRAL CORP.
12. FRANCIS DEYARMIN	PENN CENTRAL CORP.
13. WALTER G. CARNEY	McHENRY HEIRS
14. JOHN BOSLEY, SR.	McHENRY HEIRS
15. MILDRED G.S. GEORGE	McHENRY HEIRS
16. HAZEL HOFFMAN LAPOLLA	McHENRY HEIRS
17. LAWRENCE C. NEFF	MONT STAHLMAN LUMBER CO.
18. LAWRENCE C. NEFF, JR.	MONT STAHLMAN LUMBER CO.
19. J. K. GREGG	WILLIAM T. PIERCE et al.
20. ANNA MARIE DUZYK	WILLIAM T. PIERCE et al.
21. VIRGINIA HOLLENBAUGH	WILLIAM T. PIERCE et al.
22. MABEL A. MILLER	WILLIAM T. PIERCE et al.
23. CHARLES D. GRAHAM	WILLIAM T. PIERCE et al.
24. CAROL JANE MILLER	PENN CENTRAL CORP.
25. JOE & BLANCHE HENRY	N/A
26. PERRY G. PRICE	N/A
27. JOHN PRICE	N/A
28. HARRISON R. SKYLES	N/A
29. RICHARD J. JORDAN	N/A
30. HOWARD BRUCKHART	N/A
31. HENRY BURREY	N/A
32. WESLEYAN METH. PARSONAGE	N/A
33. EDWARD K. EMPIELD	N/A
34. RONALD C. GEMFIELD	N/A
35. JAMES HENRY	N/A
36. HOWER C. MICHAELS, SR.	N/A
37. ZELLA VANDERLIN	N/A
38. MARY E. RUPPERT	N/A
39. EARL LEE GEORGE	N/A
40. SAMUEL M. McCULLOUGH	N/A
41. LEWIS SILVIS	N/A
42. JAMES SHUSTER	N/A
43. ELMER G. SHUSTER	N/A
44. DELMAR W. SHUSTER	N/A
45. DALE R. McCULLOUGH	N/A
46. JANE GIAZZON	N/A
47. PAUL F. TROUT	N/A
48. JACQUELINE BUCKINGHAM	N/A
49. ETHEL M. DUTKO	N/A
50. THEODORE MEHALKO	N/A
51. CHARLES SHULTZ	N/A
52. JOSEPH HARASTY	N/A
53. VIOLA EMPFIELD	N/A
54. EUGENE STUTZMAN	MANOR REAL ESTATE & COAL CO.
55. WILLIAM E. STREAMS	MANOR REAL ESTATE & COAL CO.
56. KENNETH WAGNER	N/A
57. ROY B. SMITH	N/A
58. WILLIAM FRAMPTON	N/A
59. ROBERT CHARLES ALTEMUS	N/A
60. JAMES J. STEWART	N/A

LEGEND

SURFACE PROPERTY LINES	LOWER FREEPORT ("D") COAL SEAM OUTCROP
STREAMS	COAL CONTOURS (Bottom Of Coal Seam)
ROADS	DRILL HOLES
PIPE - LINES	BARRIER LINES
AXIS LINE	PREVIOUSLY STRIP MINED AREAS
DWELLINGS or PUBLIC BLDG's	FINAL "D" SEAM HIGHWALLS
BARNs, GARAGES, SHEDs or OTHER BLDG's	DIVERSION DITCHES
WELLS	COLLECTION DITCHES
WATER SOURCES: SPRINGS	SURFACE WATER MONITORING POINTS
MINE PORTALS	GROUND WATER MONITORING POINTS
ELECTRIC LINES (Overhead)	PONDS or IMPOUNDMENTS

Total Surface Area Affected 10.20 Acs.
 Total Proposed Deep Mine Area 616.68 Acs.

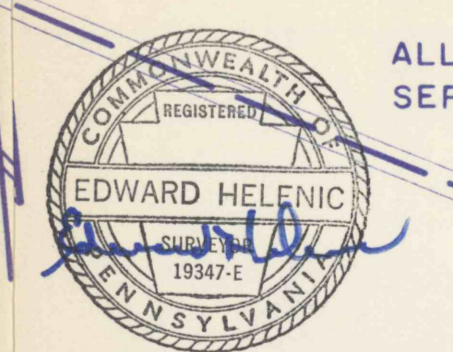

ALL MINING COMPLETED - SEPTEMBER 14, 1984
 RECEIVED DIVISION OF MINES & FORESTRY OCT 18 1984
 MCMURRAY, PA

PREPARED FOR
VALLEY COAL COMPANY
 MARDIS RUN NO. 2 MINE
 LOWER FREEPORT COAL SEAM
 SITUATE
 BUFFINGTON TWP., INDIANA CO., PENNSYLVANIA
 PREPARED BY
PENN-BRITANNICA CONSULTANTS
 BOX "E", ARMAGH, PA. 15920
 OCT. 1 0 1984
 - FINAL MAP -

NOTE: All Areas To Be Mined Are Within The Same Political Sub-Division: BUFFINGTON TOWNSHIP, INDIANA COUNTY.

Strip Mined Areas
 Seam(s) Stripped: LOWER FREEPORT
 Operator: HAWK CONTRACTING, INC.
 Status: BACKFILLED TO A.O.C. AND PLANTED IN GRASSES, EXCEPT AREA LEFT OPEN FOR DEEP MINE
 M.D.P. No.: 3976SM2
 Completion Date: CIRCA 1982