

COAL OWNERSHIP

(L.K. & M.K. SEAMS)

- (1) F.S.S. COAL HOLDINGS, INC.
- (2) BERWIND CORPORATION
- (3) ELDORA LAND CORPORATION

MINE SEAL ELEVATIONS

Portal No.	B-1	B-2	B-3	B-4	C-1	C-2	C-3	C-4	B.H.	B.H.
	1	2	3	4	5	6	7	8	No. 1	No. 2
Surface Elev.	2400	2400	2399	2398	2416	2413	2409	2407	2427	2427
Bltn. Coal Elev.	2239	2238	2237	2236	2281	2279	2278	2277	2227	2271

The portal seals are located 50' into the portals.

PORTAL ELEVATIONS

Portal No.	1	2	3	4
C Seam	2284	2282	2281	2280
B Seam	2242	2241	2240	2239



LEGEND

- Permit & Subsidence Control Plan Boundary
- Roads
- Streams
- Ponds
- Property Lines
- Dwelling before 1966
- Dwelling after 1966
- Proposed Deep Mine Permit Area
- Proposed Surface Affected Area
- Barrier Lines
- Drill Holes
- Telephone Lines
- Power Lines
- Deep Mine Portal
- Previously Surface Mined Areas
- Lower Kittanning Contour Elevation
- Middle Kittanning Coal Elevation
- Subsidence Control Block
- Lower Kittanning Outcrop "B"
- Background Water Sample Point
- Monitoring Water Sample Point
- Stream Flow Monitoring Point

Area	Acres	Total
Proposed Deep Mine Permit Area	694.0	694.0
Stonycreek Township	580.2	580.2
Indian Lake Baro	113.8	113.8
Proposed Surface Affected Area	431.1	431.1

SURFACE OWNERSHIP

- 1 Philip J. & Flora Lambert
- 2 Matthew A. & Stacey Duppstadt
- 3 Johnny & Mary Jane Hodson
- 4 Robert W. & Elaine S. McClucas
- 5 Jay McCluskey
- 6 Pearl Brock
- 7 Harvey Shroyer
- 8 Allen Armstrong
- 9 Roger L. & Debra L. Musser
- 10 Harry C., Jr. & Cynthia Ann Baldwin
- 11 Jack B. & Georgia A. Reiber
- 12 Charles Hoover
- 13 George J. & Dorothy C. Gumbert
- 14 Elton & Sondra J. Custer
- 15 May C. Mack
- 16 George J. Gordon, et al.
- 17 James L. & Marcia S. Woychik
- 18 Michael, Jr. & Blaine Gregovich
- 19 Frank R. Dorothy M. Kosinski
- 20 Samuel K., Jr. & Joyce E. Schultz
- 21 John C. & Valencia M. McCluskey
- 22 Vincent C. & Elaine M. Kripsak
- 23 Donald R. & Joan R. Opreman
- 24 Michael & Susan G. Gellan
- 25 Joseph A. & Susan K. Mandarino
- 26 Donald J. & Lois D. Lowry
- 27 Donald R. & Patricia Fenton
- 28 Walter E. & Shirley L. Gleason
- 29 William J. Sedman
- 30 Matthew J. & Michelle Barnhart
- 31 Keith E. Engelstae
- 32 Kenneth S. & Dorothy Y. Pihl
- 33 Kenneth E. & Sara S. Shields
- 34 Robert W. & Alice S. McGraw
- 35 Natalie B. Barnhart
- 36 James E., Jr. & Deborah A. Costanzo
- 37 Jerry J. & Judy L. Grant
- 38 Gerry Baker & Roger Harmon
- 39 Elmer E., Jr. & Violet R. Bass
- 40 British Overseas Properties

Properties Served by Indian Lake Water Authority

- (9) (B) (45) Thru (72)


Note: Property (27) is in Stonycreek Township

Drill No.	P-1	N22A	P-4	P-5	1557	1584	1591	1593	9001	9002	CM1	N-2	D-86	D-88	D-89	N1
Surf. El.	2421	2337	2346	2370	2501	2354	2463	2462	2478	2536	2410	2528	2395	2370	2298	2306
M.K. El.	2273	2253	2285	2194	2194	2173	2186	2086	2251	2035	2035	2027	1948	1809		
M.K. Thkns.	48"	50"	52"	43"	72"	78"	48"	48"	NONE	44"	38"	48"	29"	46"	48"	77"
Interburden	32'	35'	35'	40'	26'	36'	35'	35'	41'	43'	24'	50'	39'	30'	40'	
L.K. El.	2231	2270	2209	2243	2148	2165	2174	2132	2136	2041	2223	1979	1981	1914	1767	
L.K. Thkns.	26"	132"	100"	78"	60"	48"	72"	NONE	108"	26"	48"	84"	85"	49"	30"	
Static Water El.	2260		2269	2265		2340										

Drill Holes Without Static Water Level Information Were Either Caved or Grouted Shut

RECEIVED NOV 23 1990

Dept. of Environmental Resources
McMurray District Office

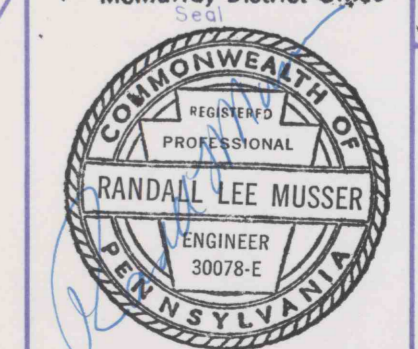

MINE DEVELOPMENT MAP REVISED

P.B.S. COALS, INC.

DIAMOND T DEEP MINES 1 & 2

LOWER & MIDDLE KITTANNING SEAMS

Stonycreek Township, Somerset County, PA

Scale: 1" = 400' Date: NOV 14 1990

Drawn By: B.P. & D.Z.
Checked By: R.L.M.
Revised By: D.Z.

MUSSER ENGINEERING
R.D. 1, Central City, PA 16826
(610) 784-9477