


EBENSBURG COAL CO.

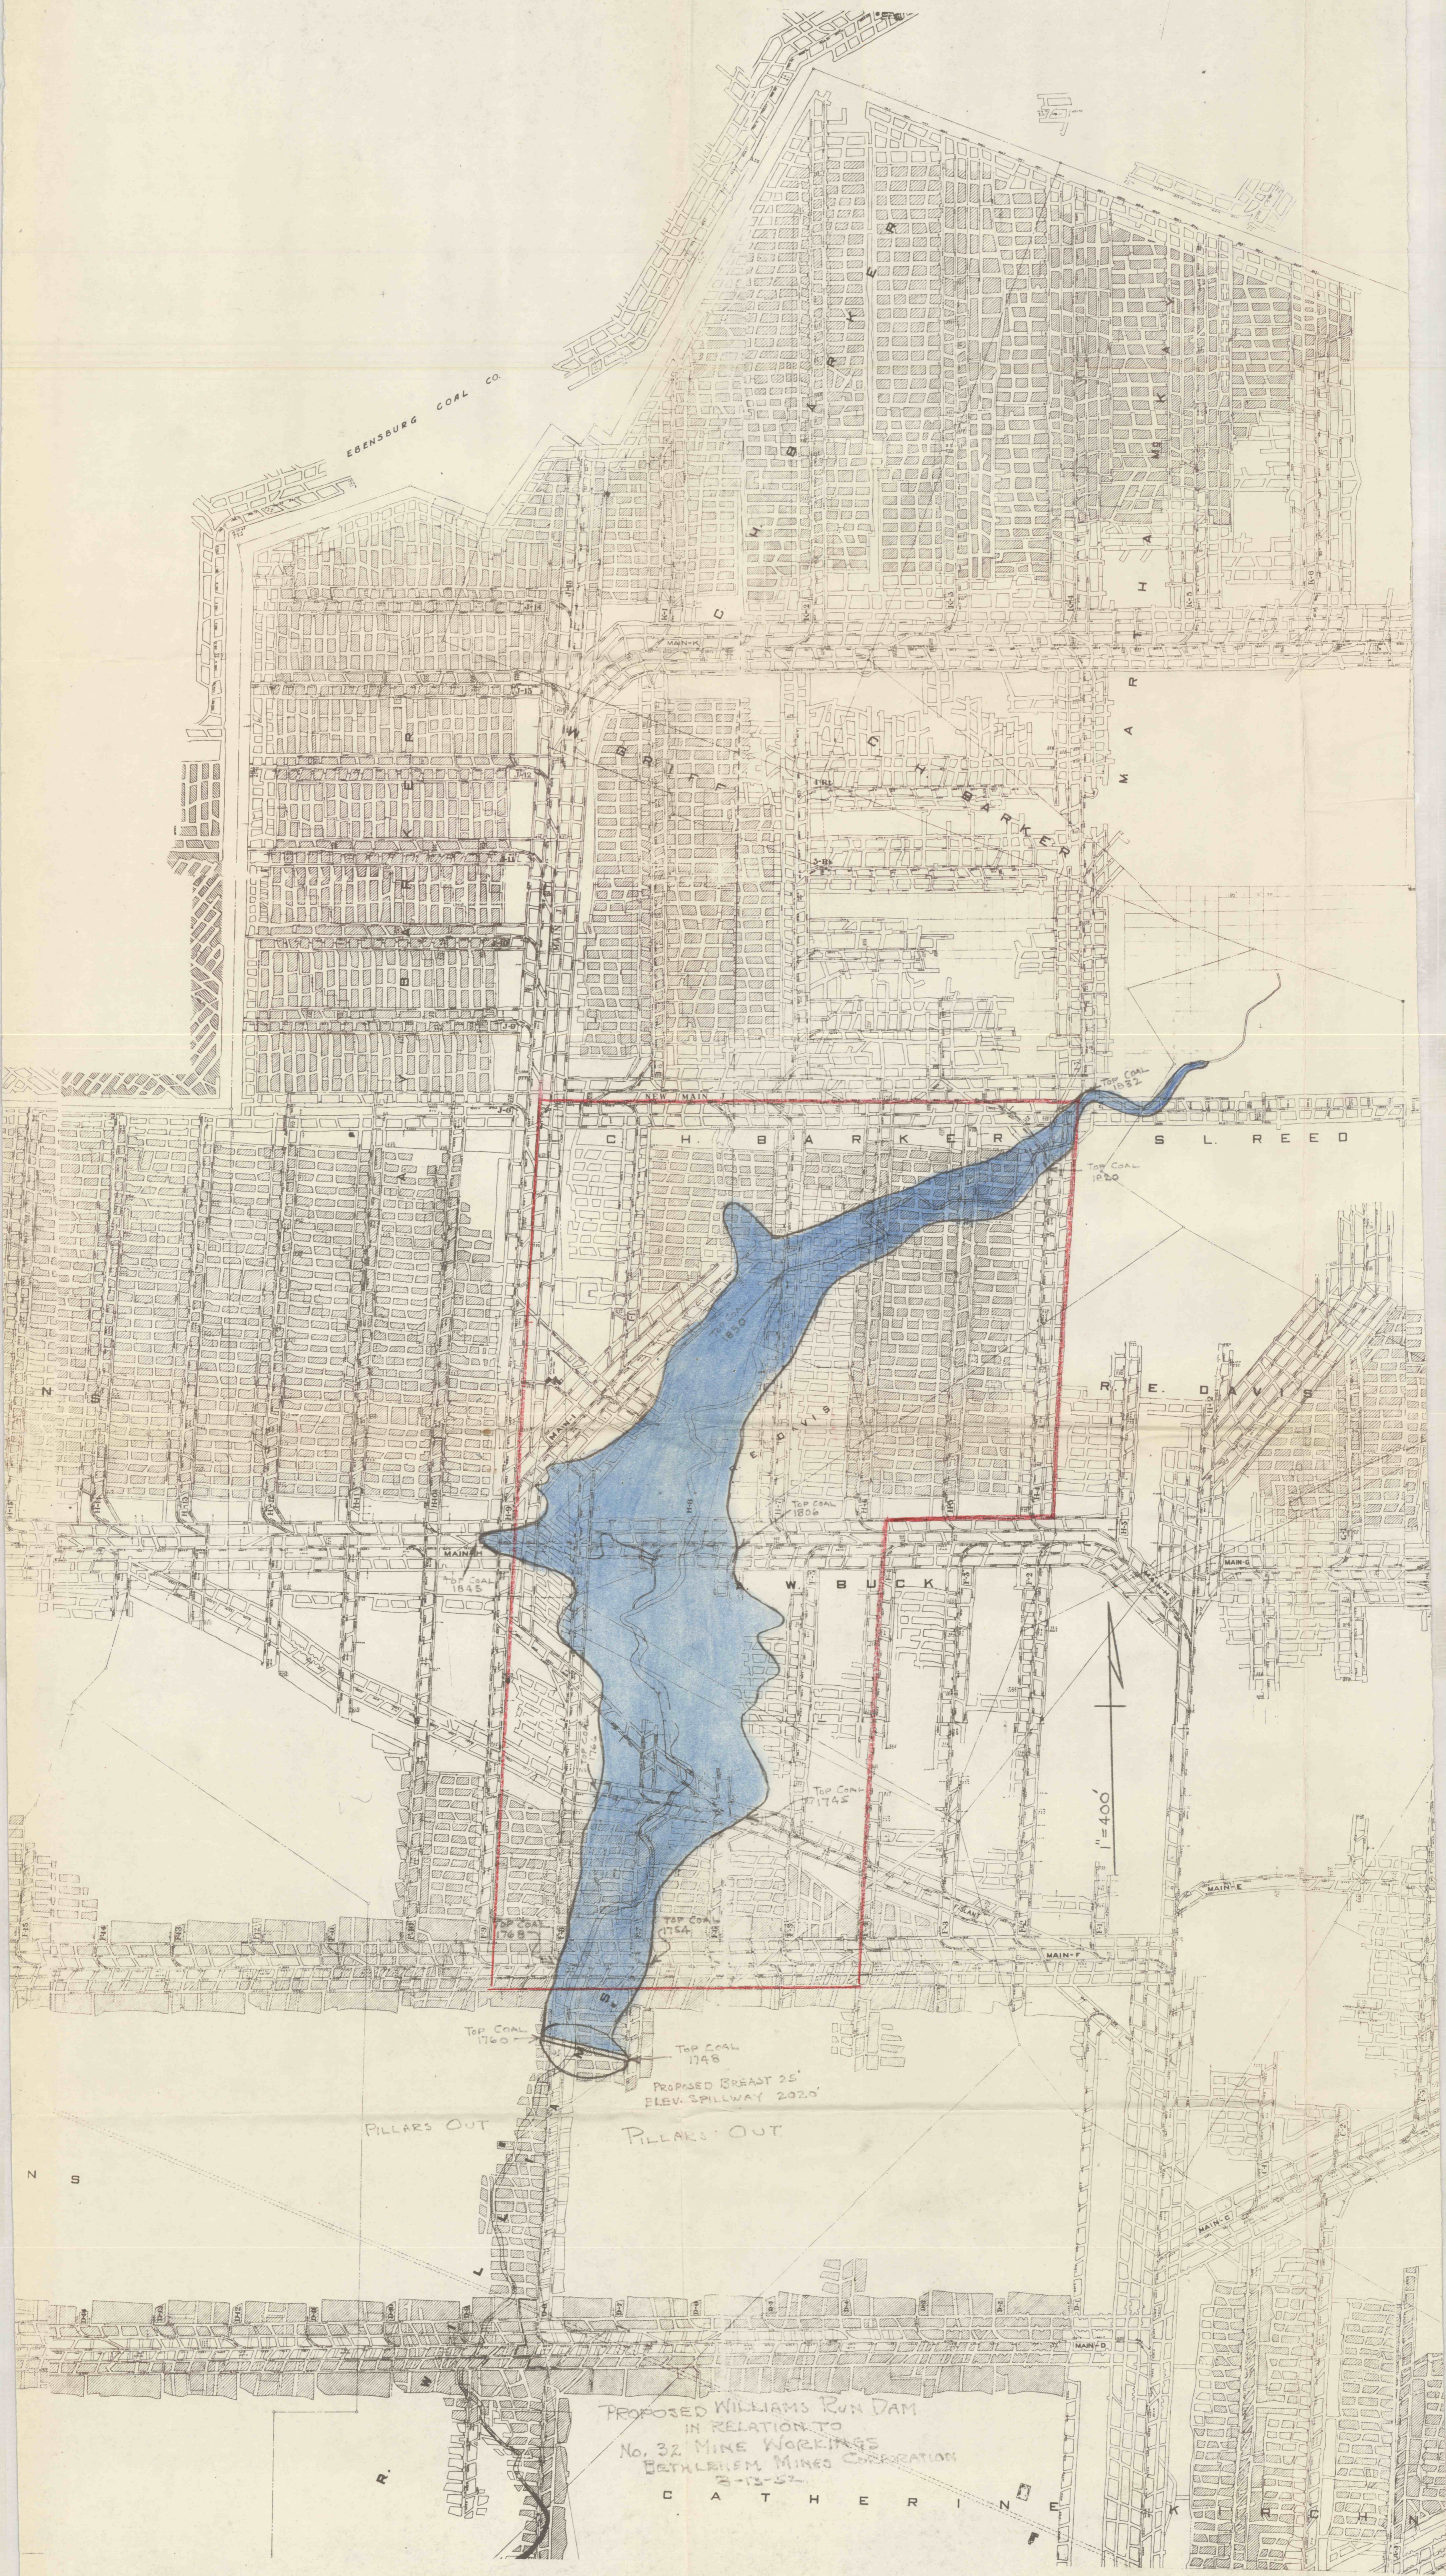

PROPOSED WILLIAMS RUN DAM
IN RELATION TO
NO. 32 MINE WORKINGS
JERUSALEM MINES CORPORATION
8-13-52

PILLARS OUT

PILLARS OUT

PROPOSED BREST 25'
ELEV. SPILLWAY 2020'

1" = 400'

N
S

R.