


VALLEY COAL COMPANY
LEONARD RUN NO. 1 MINE
 LOWER KITTANNING SEAM
 PINE & CHERRYHILL TWP. INDIANA CO.

MEI RD 1 Central City, PA 15926
 (814) 754-8477
Musser Engineering, Inc.

Drawn By: D.J.Z.
 Checked By: D.J.Z.
 Date: 3-18-97
 Revised: 5-5-97
 Dwg. VAL19

EXHIBIT 19.2 Environmental Resources Map
 SHEET 1 OF 2
 SCALE 1" = 400'

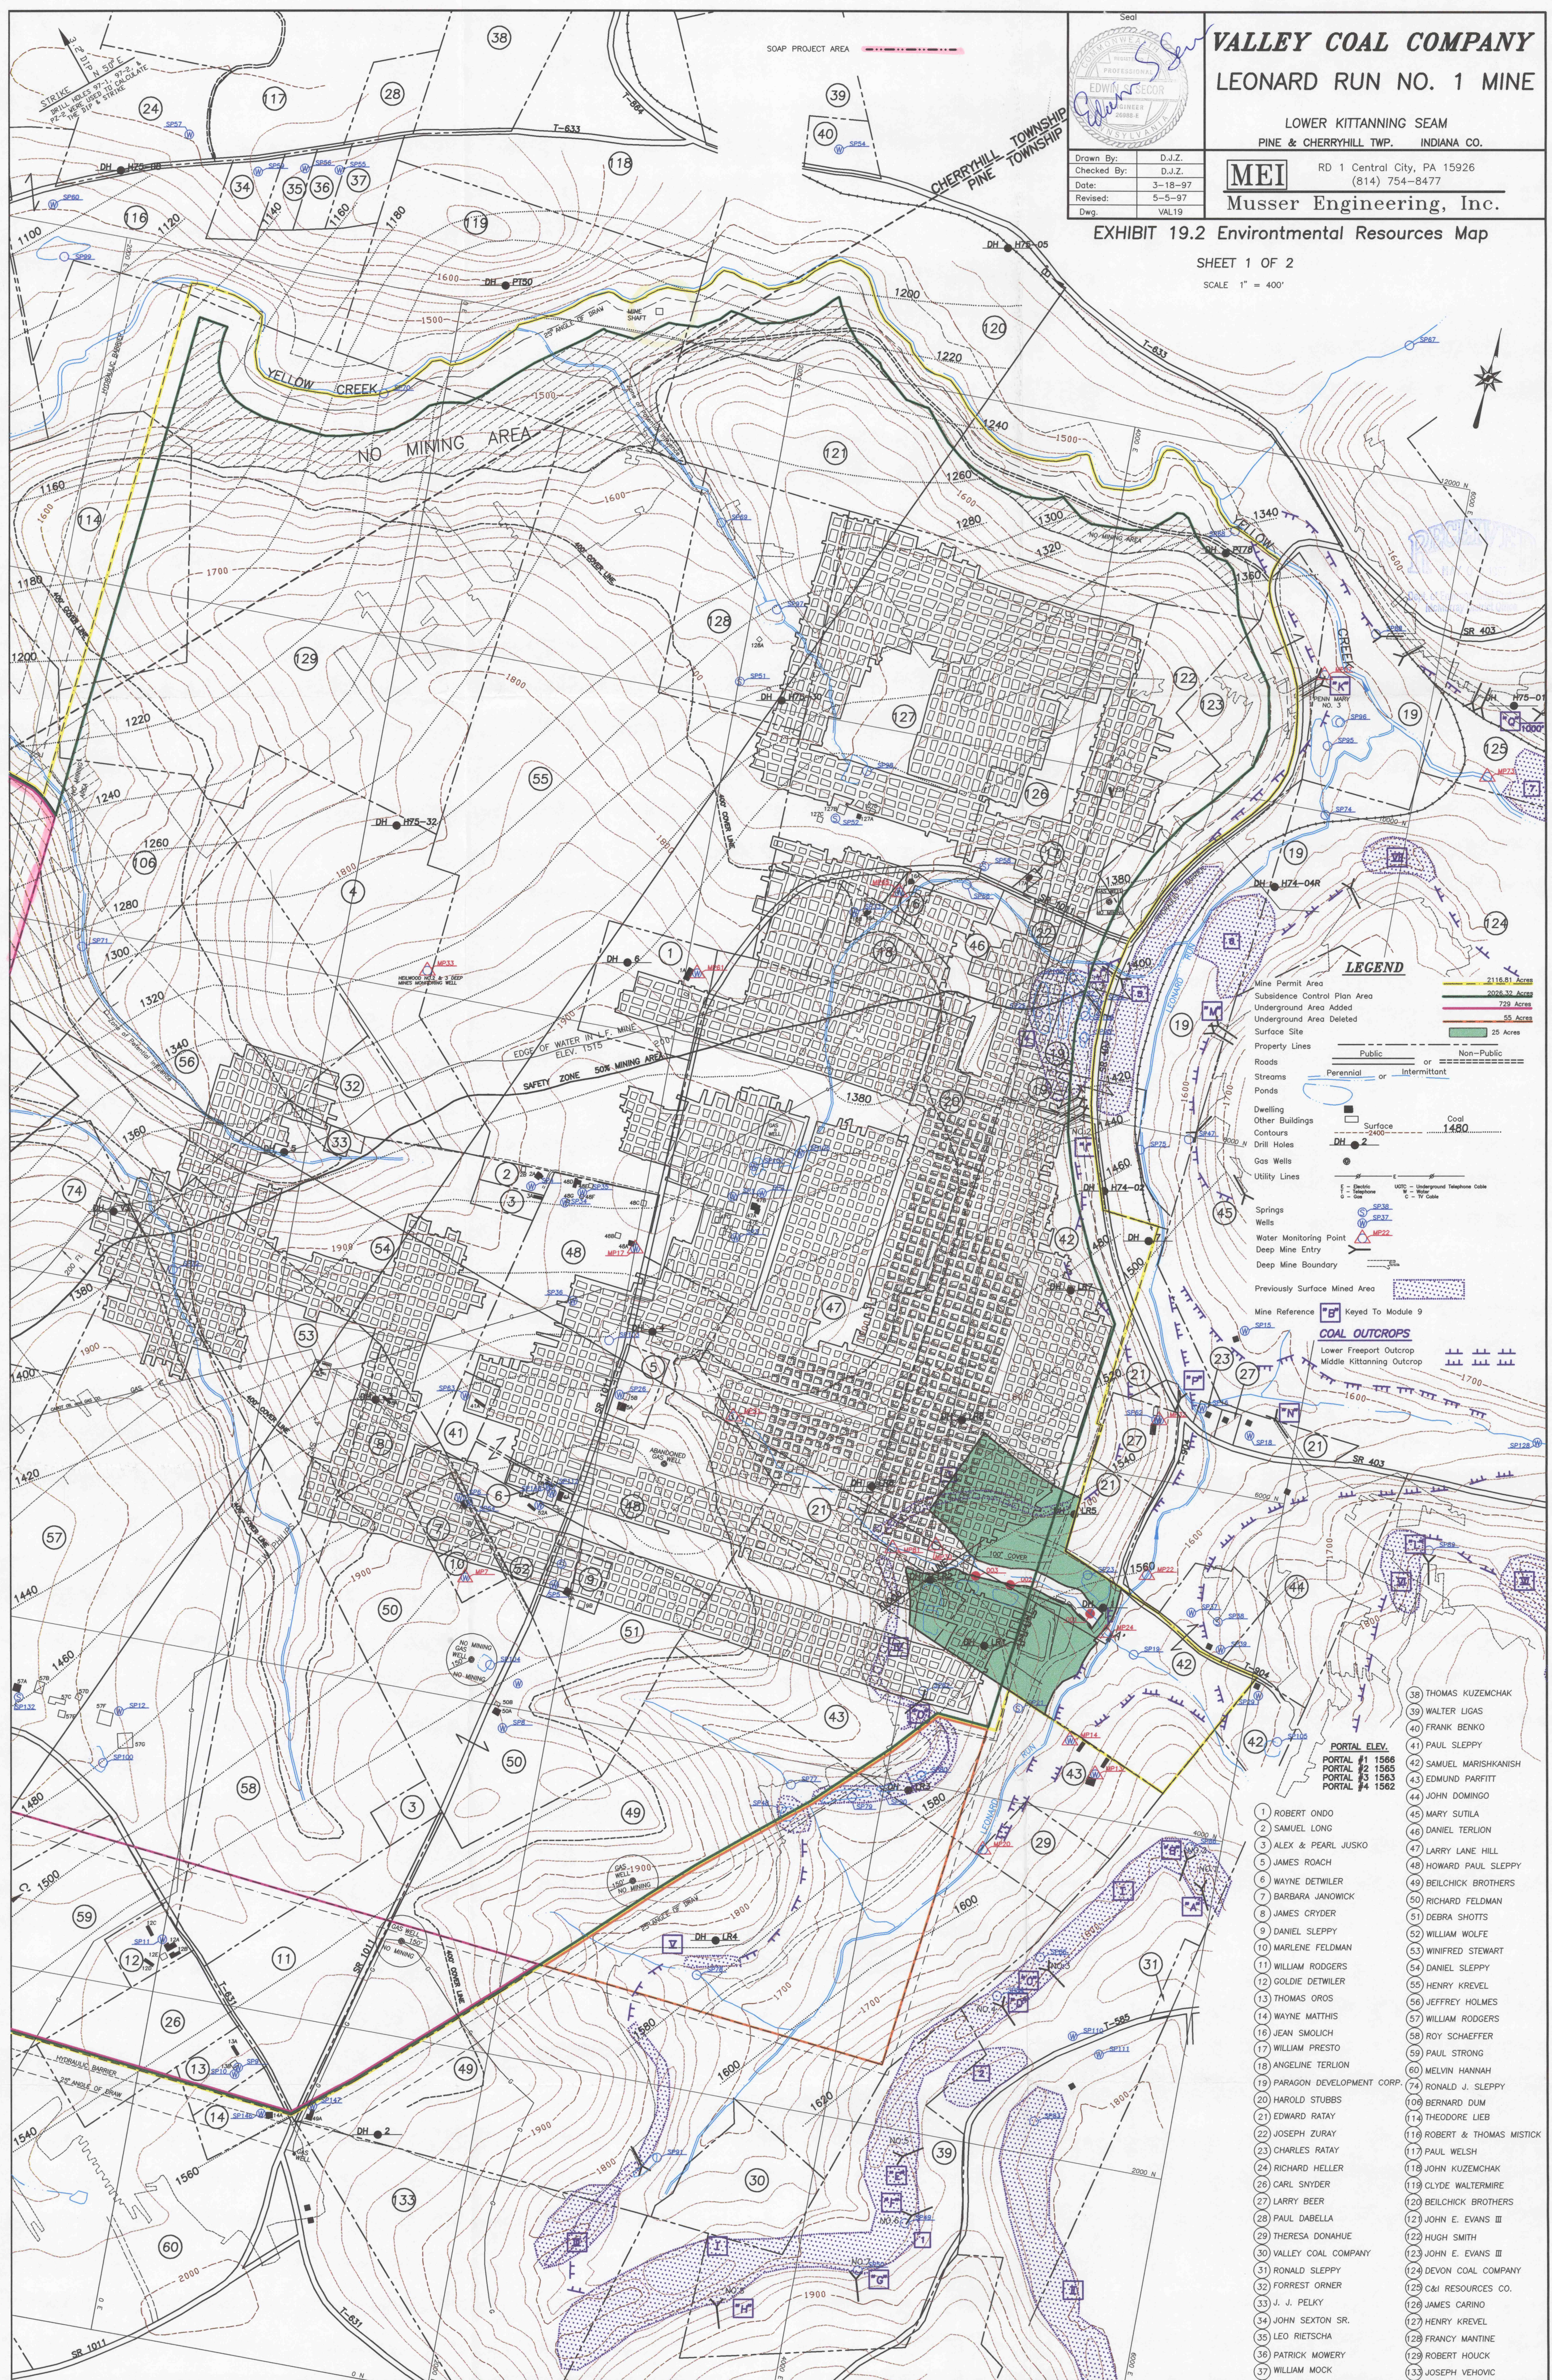

LEGEND

- Mine Permit Area: 2116.91 Acres
- Underground Area Added: 729 Acres
- Underground Area Deleted: 55 Acres
- Surface Site: 25 Acres

Property Lines: Public or Non-Public


Streams: Perennial or Intermittent

Ponds

Dwelling

Other Buildings

Contours

Drill Holes: DH-2

Gas Wells

Utility Lines: E - Electric, G - Gas, U - Underground Telephone Cable, C - TV Cable

Springs


Water Monitoring Point: MW-2

Deep Mine Entry

Deep Mine Boundary

Previously Surface Mined Area

Mine Reference: Keyed To Module 9

COAL OUTCROPS
 Lower Freeport Outcrop
 Middle Kittanning Outcrop

- PORTAL ELEV.**
 PORTAL #1 1566
 PORTAL #2 1565
 PORTAL #3 1563
 PORTAL #4 1562
- 1 ROBERT ONDO
 - 2 SAMUEL LONG
 - 3 ALEX & PEARL JUSKO
