



R2
3/12/03

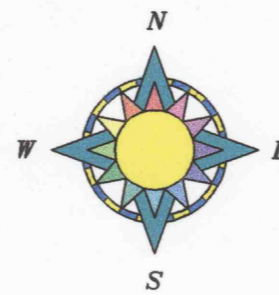

Map Legend

- Gas Well with 125 foot barrier
- Background Sampling Point
- Water Monitoring Point
- Spring
- Water Well
- Exploration Drill Hole
- Solid Coal Drill Hole
- Auger Drill Hole
- Occupied Structure
- Unoccupied Structure
- 100 Foot Cover Line
- Upper Freeport Coal Contour
- Upper Freeport Coal Outcrop
- Property Line
- Intermittent Stream
- Perennial Stream
- Subsidence Boundary
- Major (4"+) Gas Line
- No Mining Zone
- Permit Boundary
- Existing Mine Key
- Yearly Mining Increment
- Abandoned Mine Entry
- Limit of Existing Mine Permit
- Hydrologic Barrier
- Darmac No. 3 Barrier
- Limit of Surface Activity Site
- Existing Surface Mining
- Limit of Zone of Influence from the Elderton Water Wells
- Stream Zone of Influence (First Mining Only Zone)
- Stream Zone of Influence (No Mining Zone)

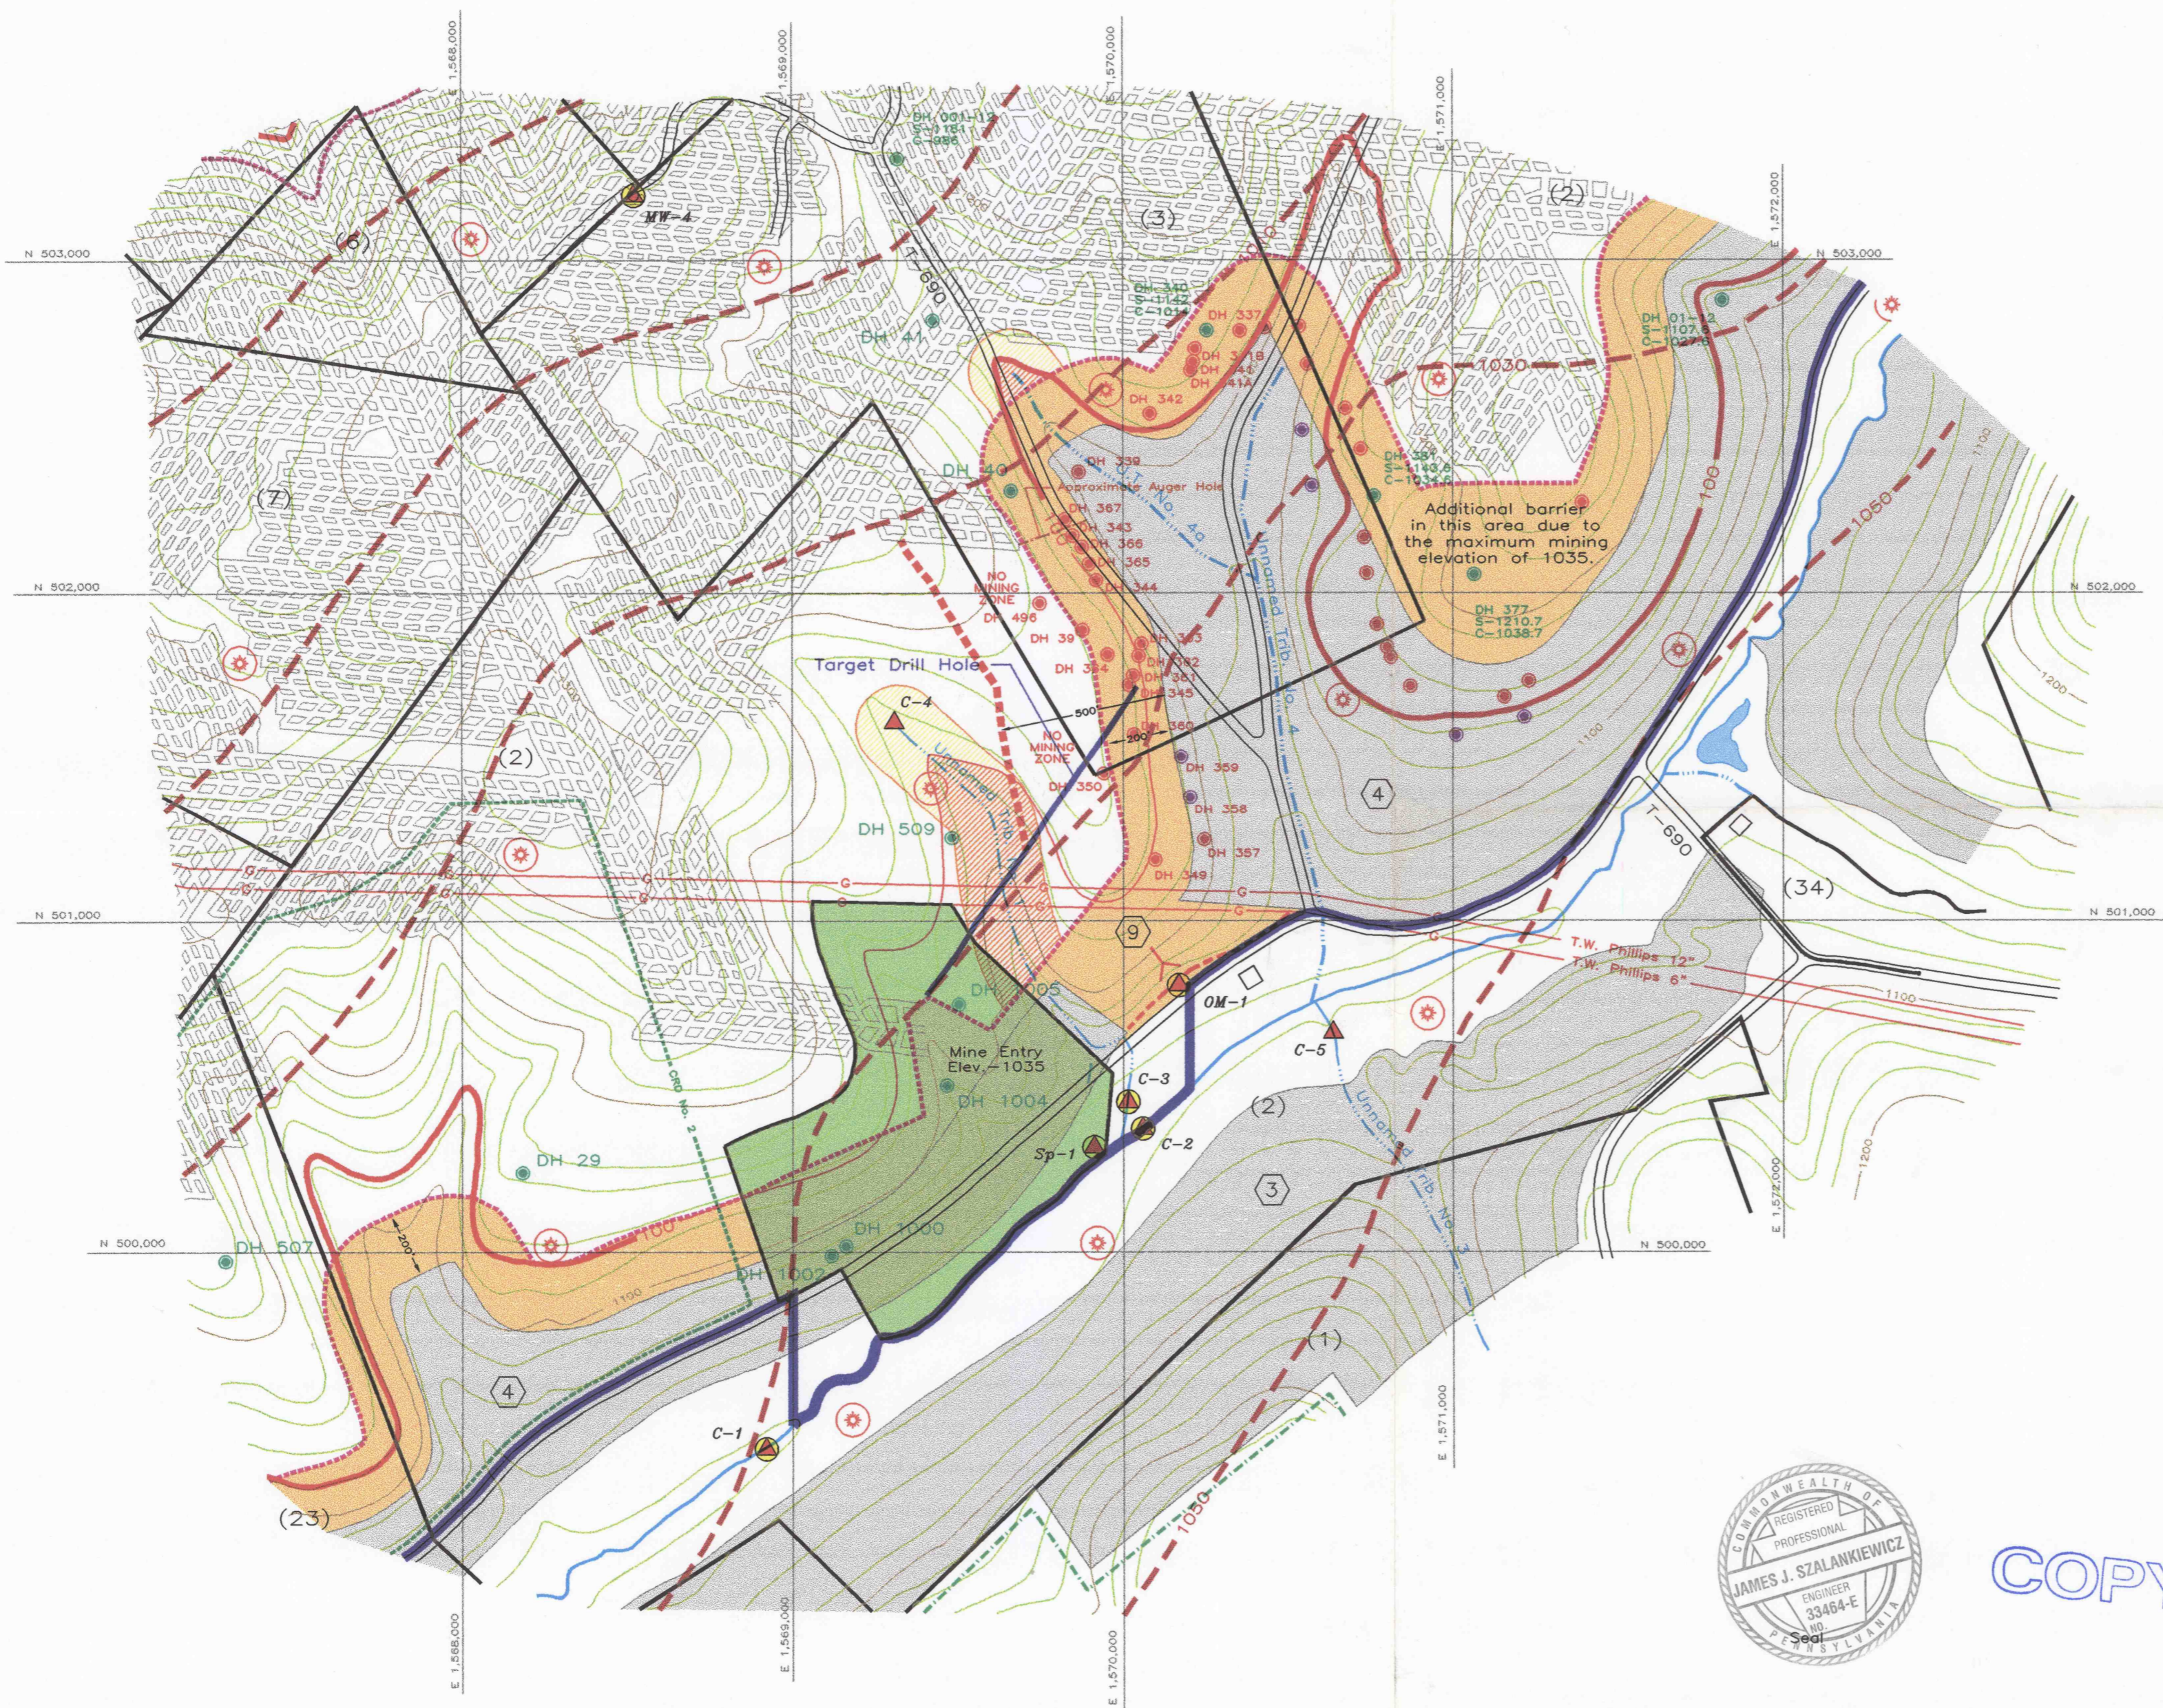

COPY

James J. Szalankiewicz

PROJECT	TJS No. 4 Deep Mine		
FOR	TJS Mining, Inc. R.D. #1, Shelocta, PA 15774		
LOCATION	Plumcreek Twp., Armstrong Co.		
SEAM	UPPER FREEPORT COAL SEAM		
DRAWN BY	JMO	DATE	01-27-03
SCALE	1" = 400'	DRAWING NO.	Target Hole