


MINE - NO. 1 & 2 BIRD COAL CO.

C-PRIME MINING OPERATIONS
UPPER KITTANNING SEAM
SITUATE IN


CONEMAUGH & JENNER TOWNSHIPS SOMERSET COUNTY PENNA.

SCALE 1"=400' — BIRD COAL CO. ENGR. DEPT. REVISED SHEET 5

DEEP MINE SAFETY 400

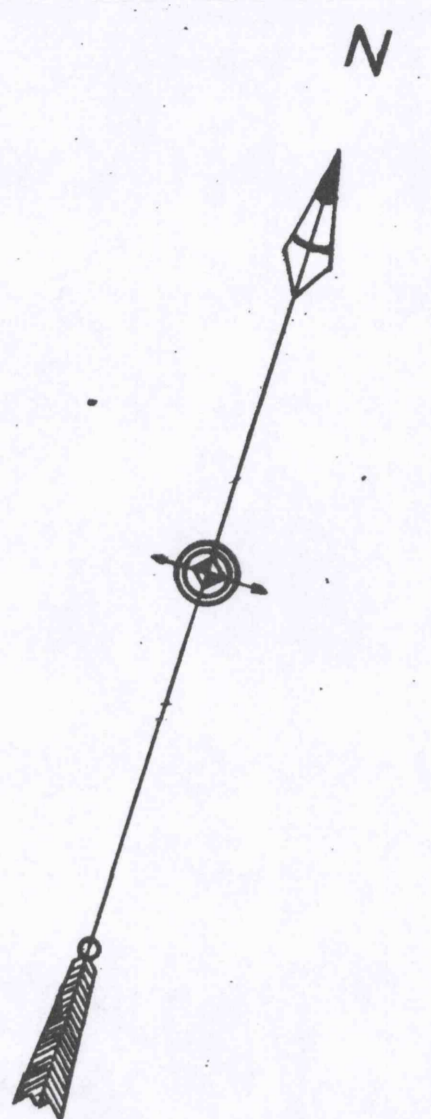

- LEGEND**
- [Solid line] = B.C.CO. BOUNDARY LINE
 - [Hatched area] = MINING COMPLETED - 100% RECOVERY
 - [Dotted area] = MINIMUM 135' - MAXIMUM 710' COAL
 - [Circle with number] = HOUSE NUMBER - OS - PUBLIC STRUCTURES & CEMETERIES

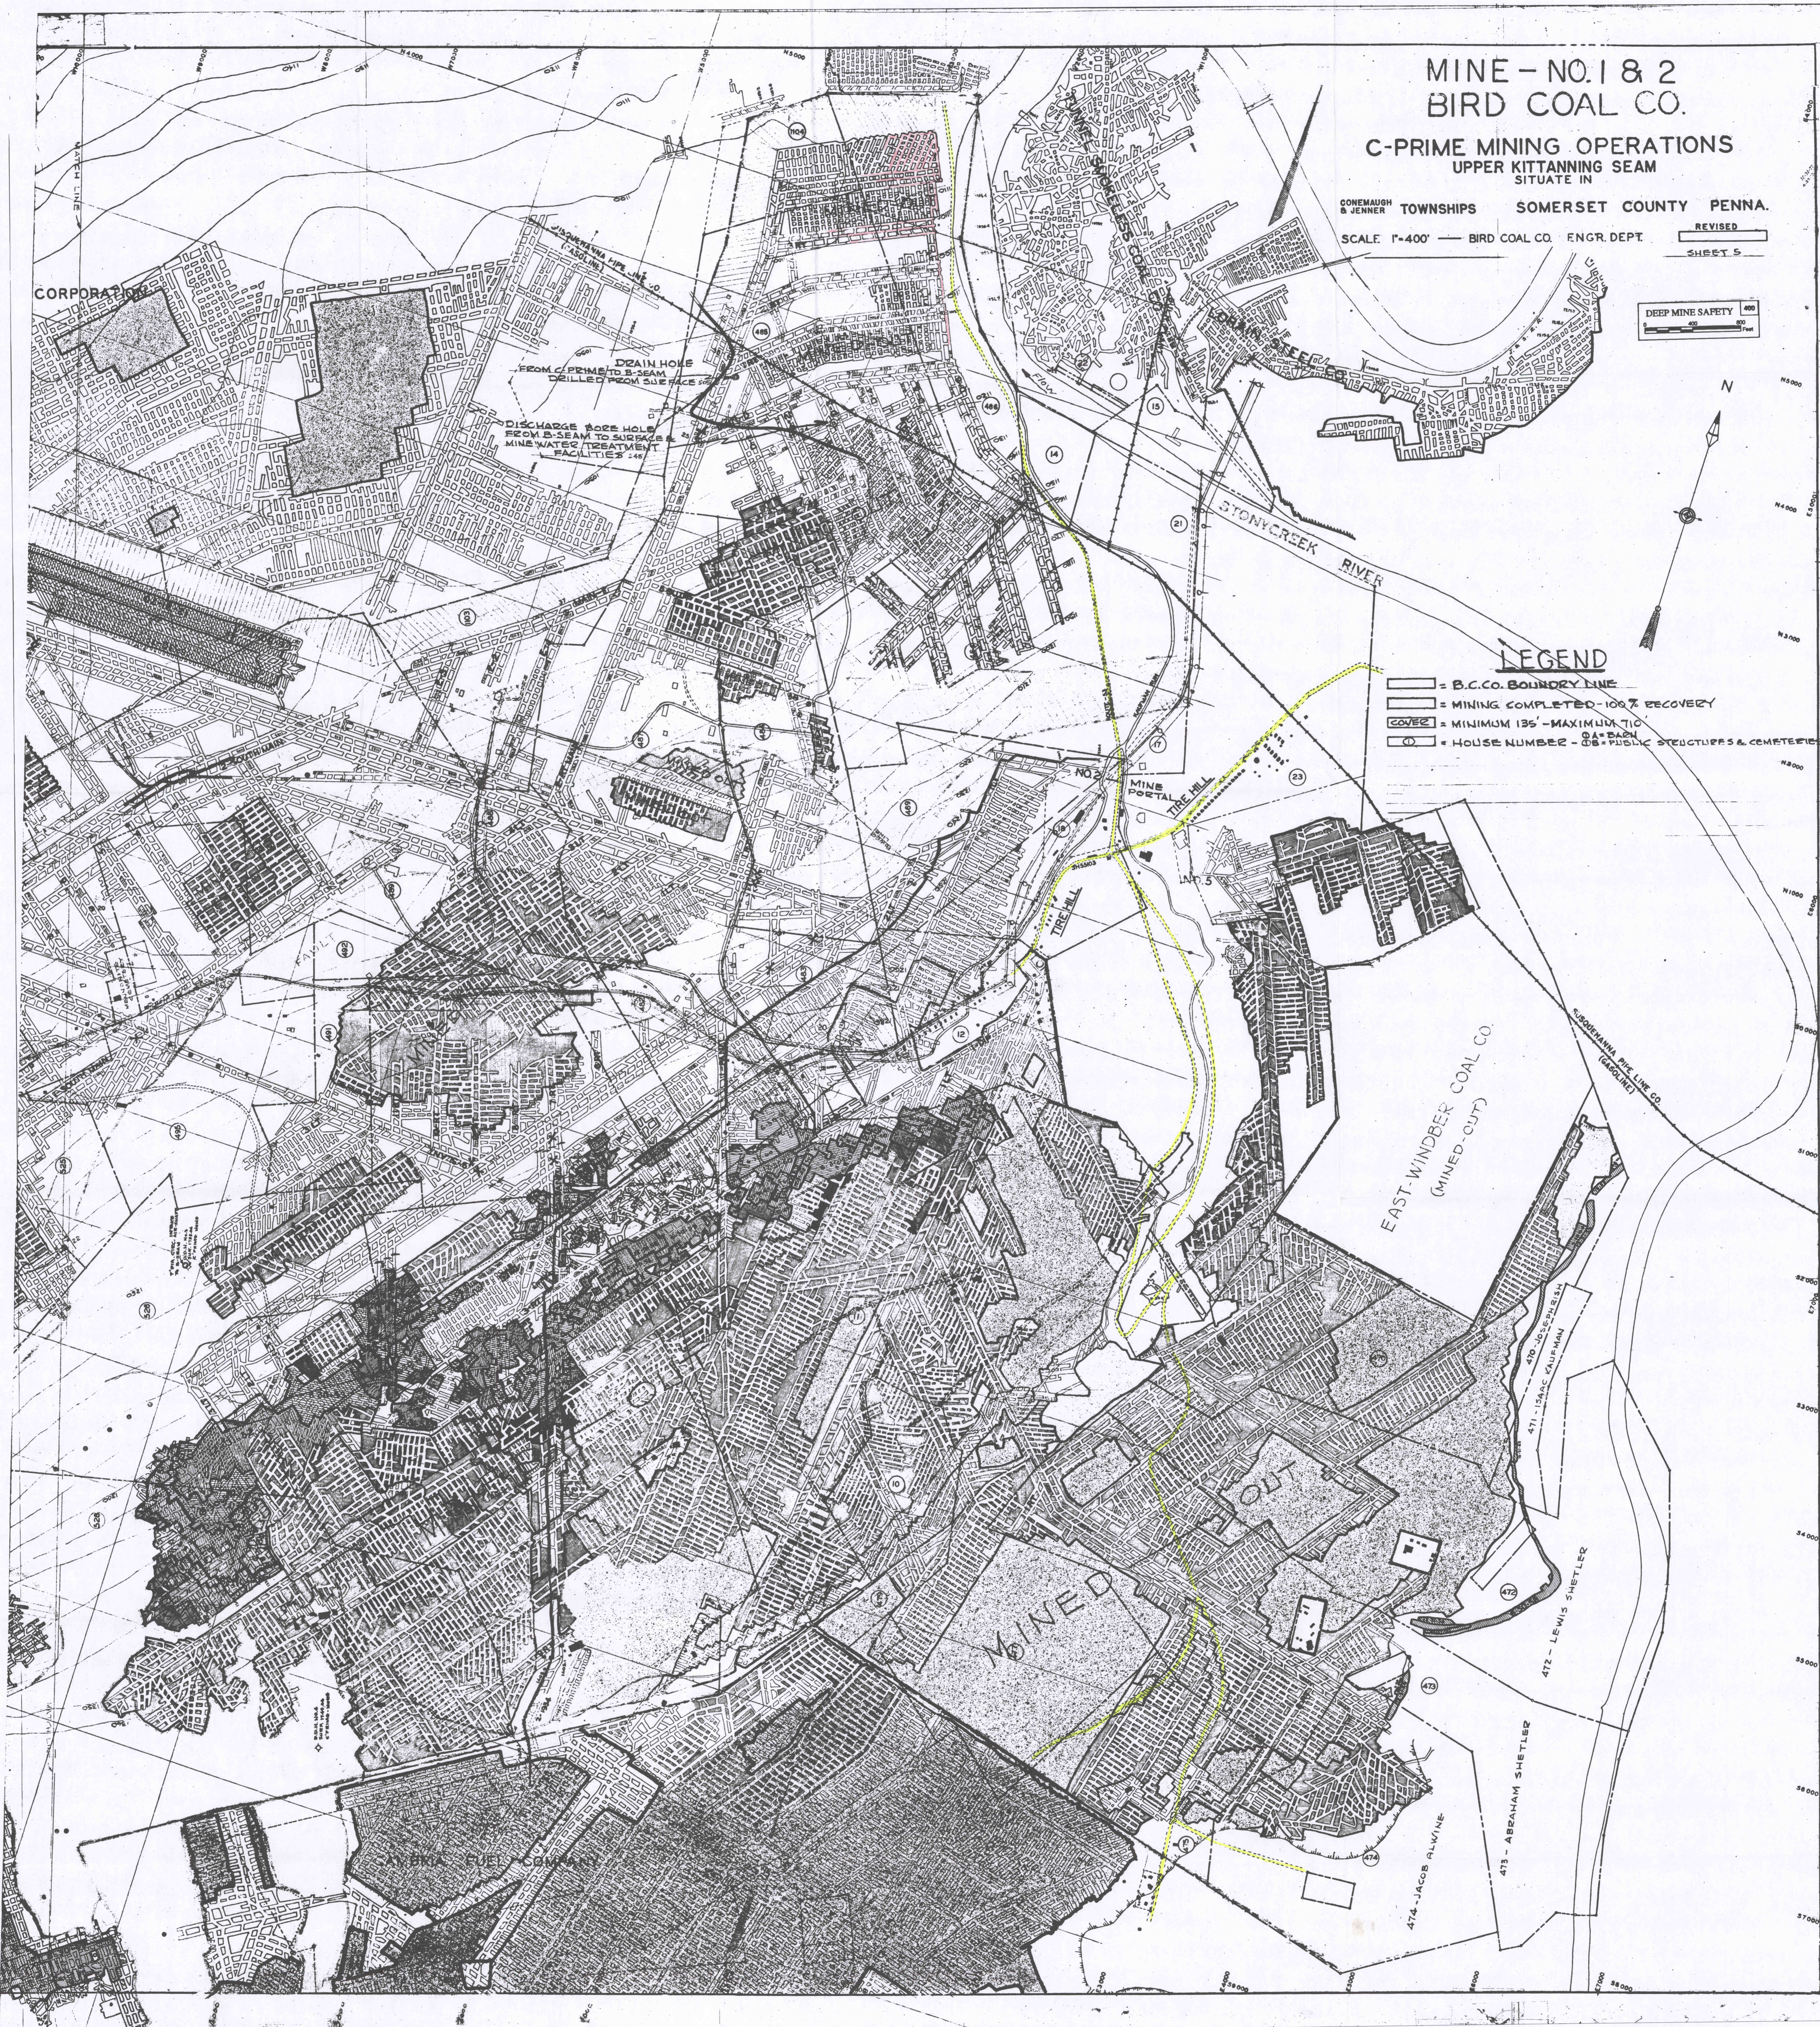

CORPORATION

DRAIN HOLE FROM C-PRIME TO B-SEAM DRILLED FROM SURFACE

DISCHARGE HOSE HOLE FROM B-SEAM TO SURFACE MINE WATER TREATMENT FACILITIES

STONYCREEK RIVER

MINE PORTAL

TIRE HILL

EAST-WINDBER COAL CO.
(MINED-OUT)

CONEMAUGH PIPE LINE CO. (GAS LINE)

470 - JACOB KAUFMAN

472 - LEWIS SHETLER

474 - JACOB ALWINE

473 - ABRAHAM SHETLER

MINED TRAIL