


CLYDE MINE
1"=500'

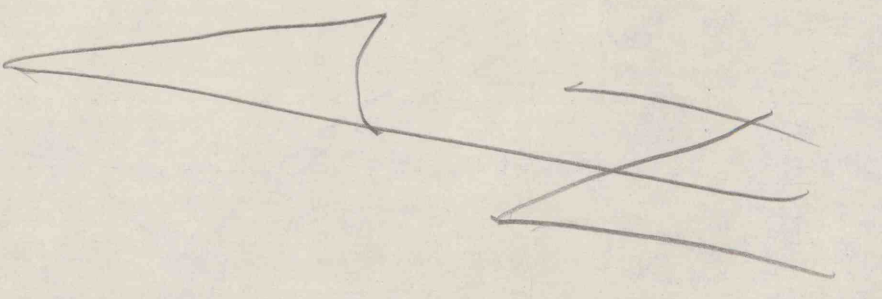

LIMIT OF FUTURE
REPUBLIC MININGS

PORTAL SITE

ROUTE OF ACCESS

POSSIBLE LEASE AREA

PROPOSED
BULKHEADS

LIMIT OF FUTURE
REPUBLIC MINING

REPUBLIC MINING
CENTRAL HILLS MINE
BULK HEADS
PORTAL AREA

AIR SHAFT
SURF. 974.0
B.C. 777.0

SLUDGE B.H. NO. 5-4
SURF. 933.62
B.C. 721.60

HAWKINS SHAFT
DOWNCAST
T.C. 835.02
T.R. 709.0

POWER B.H. #4
SURF. 932.4
B.C. 712.1

WATER TOWER
SURF. 807.0
B.C. 807.0

AIR SHAFT
SURF. 872.53
B.C. 726.0

CLYDE NO. 3. SHAFT
SURF. 783.53
B.C. 719.91

CLYDE NO. 3. SLOPE
SURF. 774.10
BOT. SLOPE. 720.00

HAWKINS PAN SHAFT
T.C. 867.5
B.C. 707.3

POWER B.H. #4
SURF. 891.0
B.C. 890.0

LD. B-1294
PERM. HOR. CONTROL
N. 8839.35
E. 1165.37

LD. B-1293
PERM. HOR. CONTROL
N. 7444.28
E. 1037.55

BURSON PAN SHAFT
T.C. 808.01
B.C. 696.16

POWER B.H. #4
SURF. 1014.30
B.C. 649.30