
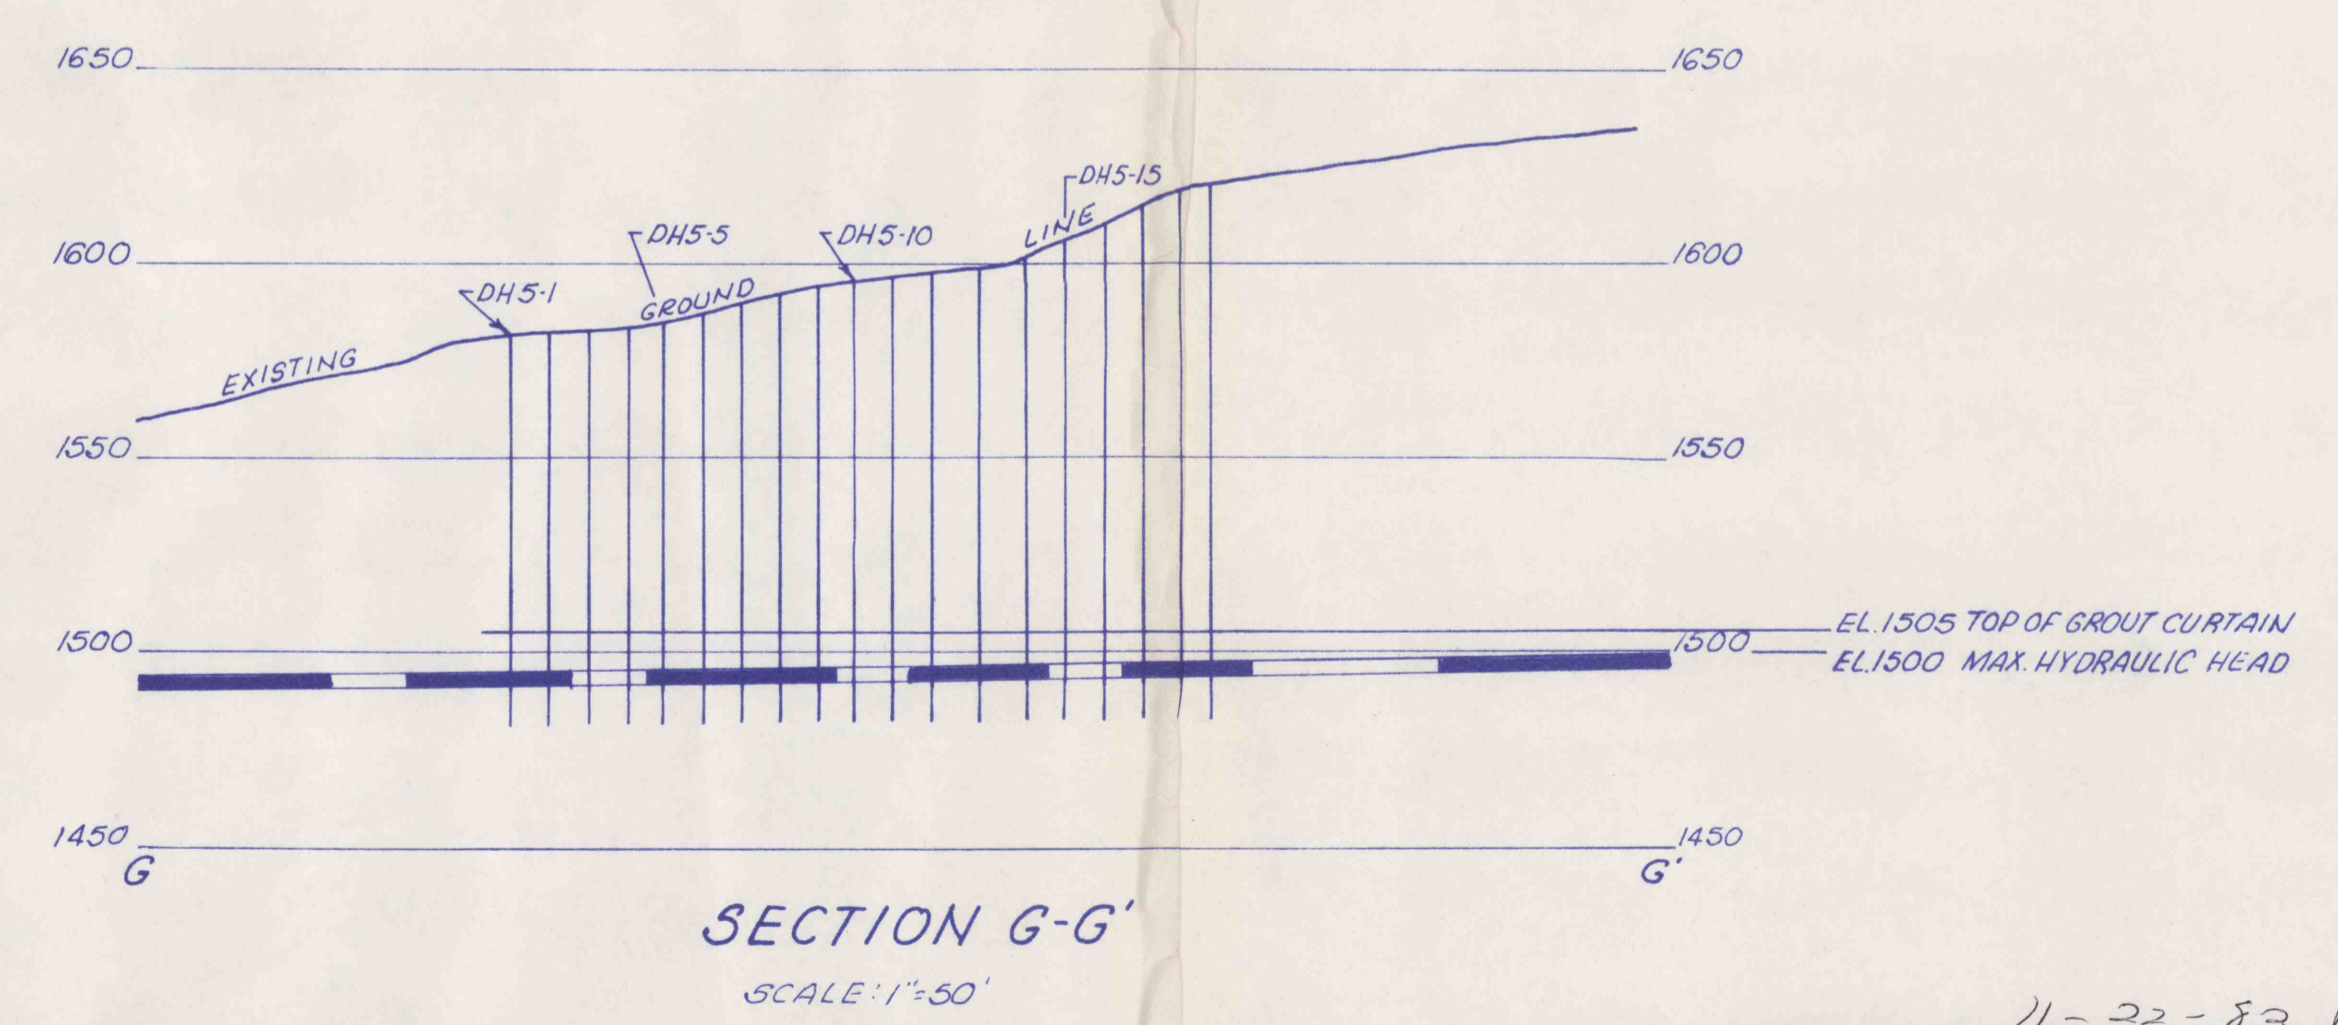


NOTE:
 -148- EXIST CONTOURS
 -1480- FINAL CONTOURS
 + SOIL SAMPLE LOCATION
 MINE SEALS
 CLAY PLUGS

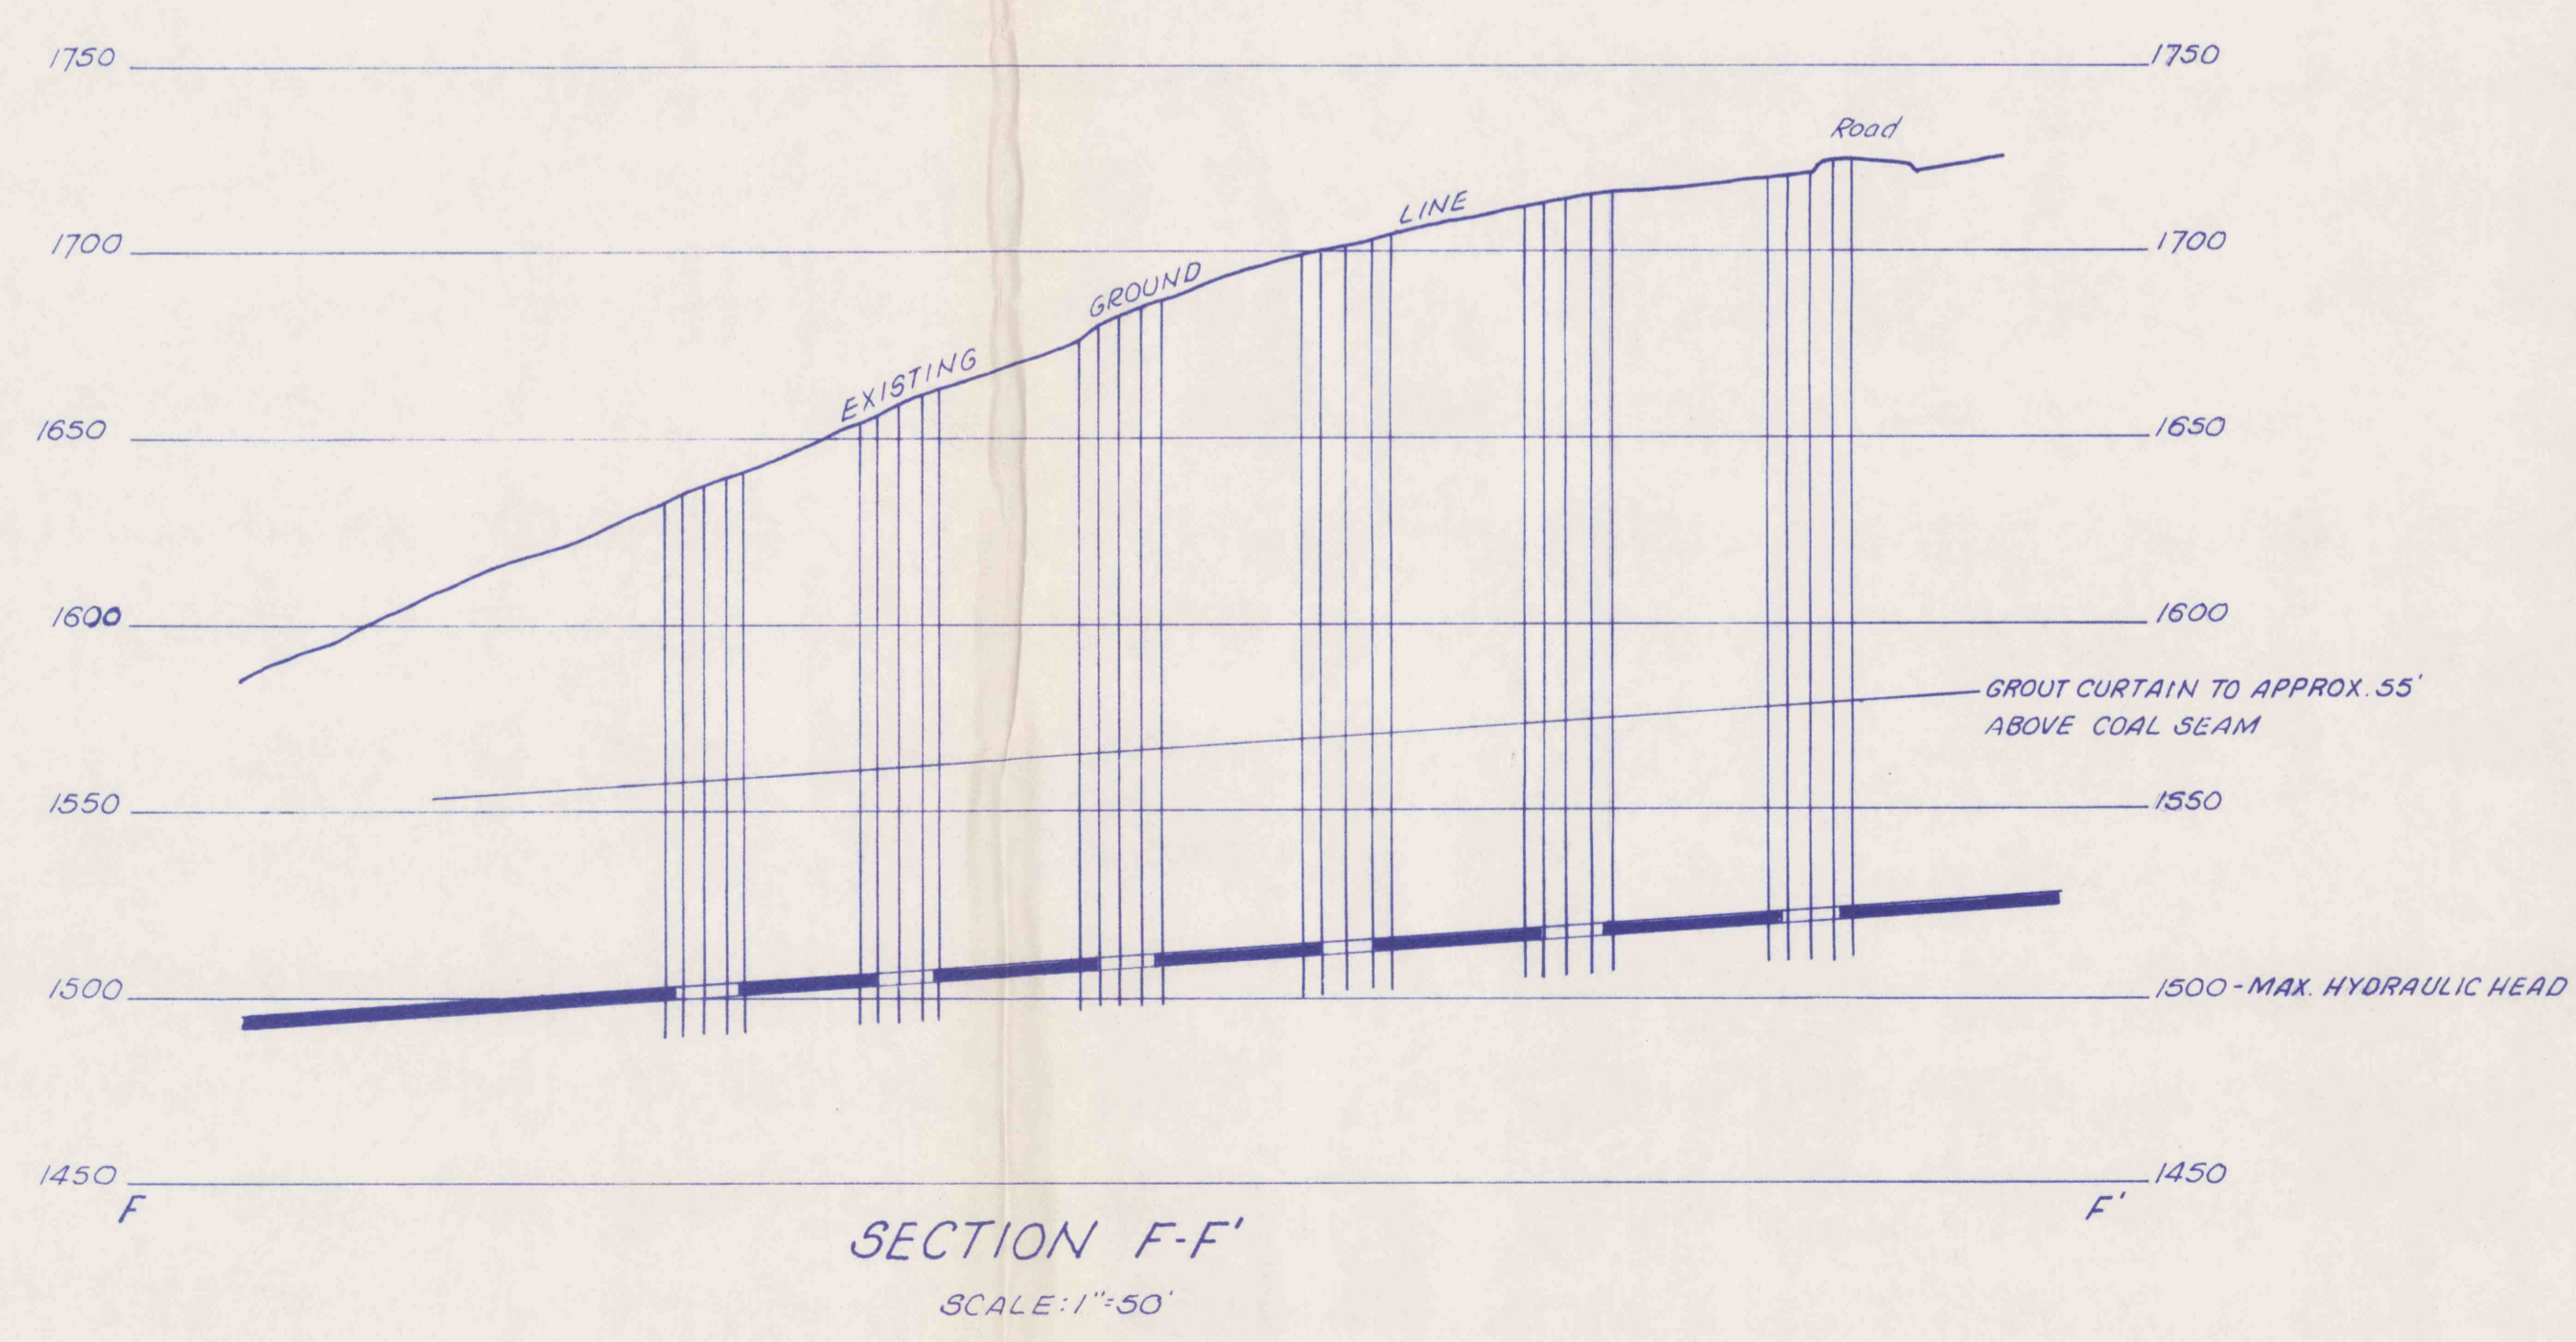

11-22-83 R.P.A.
 MINE CLOSURE PLAN
 FOR
LADY JANE COLLIERIES, INC.
 MINE SEAL AREAS 4 & 5
 HUSTON TWP, CLEARFIELD CO., PA.

SCALE	GWIN, DOBSON & FOREMAN, INC.	SHEET NO
1"=50'	CONSULTING ENGINEERS ALTOONA, PENNSYLVANIA	5 of 12