

NOTES ON SEAL CONSTRUCTION


-Construction sequence by entry will be 5, 3, 4 & 2. Seals in entries 2 & 4 are to be constructed simultaneously to provide ventilation during construction.


-Construction should take approximately 4 weeks to complete, depending upon availability of manpower and supplies.

-All underground equipment will be removed prior to the installation of the seals in entries 2 & 4. Construction of seals in entries 3 & 5 will begin immediately upon completion of mining.

LEGEND

- SOLID CONCRETE SEAL
- ➔ INTAKE AIR
- ➔➔ RETURN AIR
- = STOPPING
- ⊞ EQUIP. DOORS
- ⊠ OVERCAST
- ▭ BELT

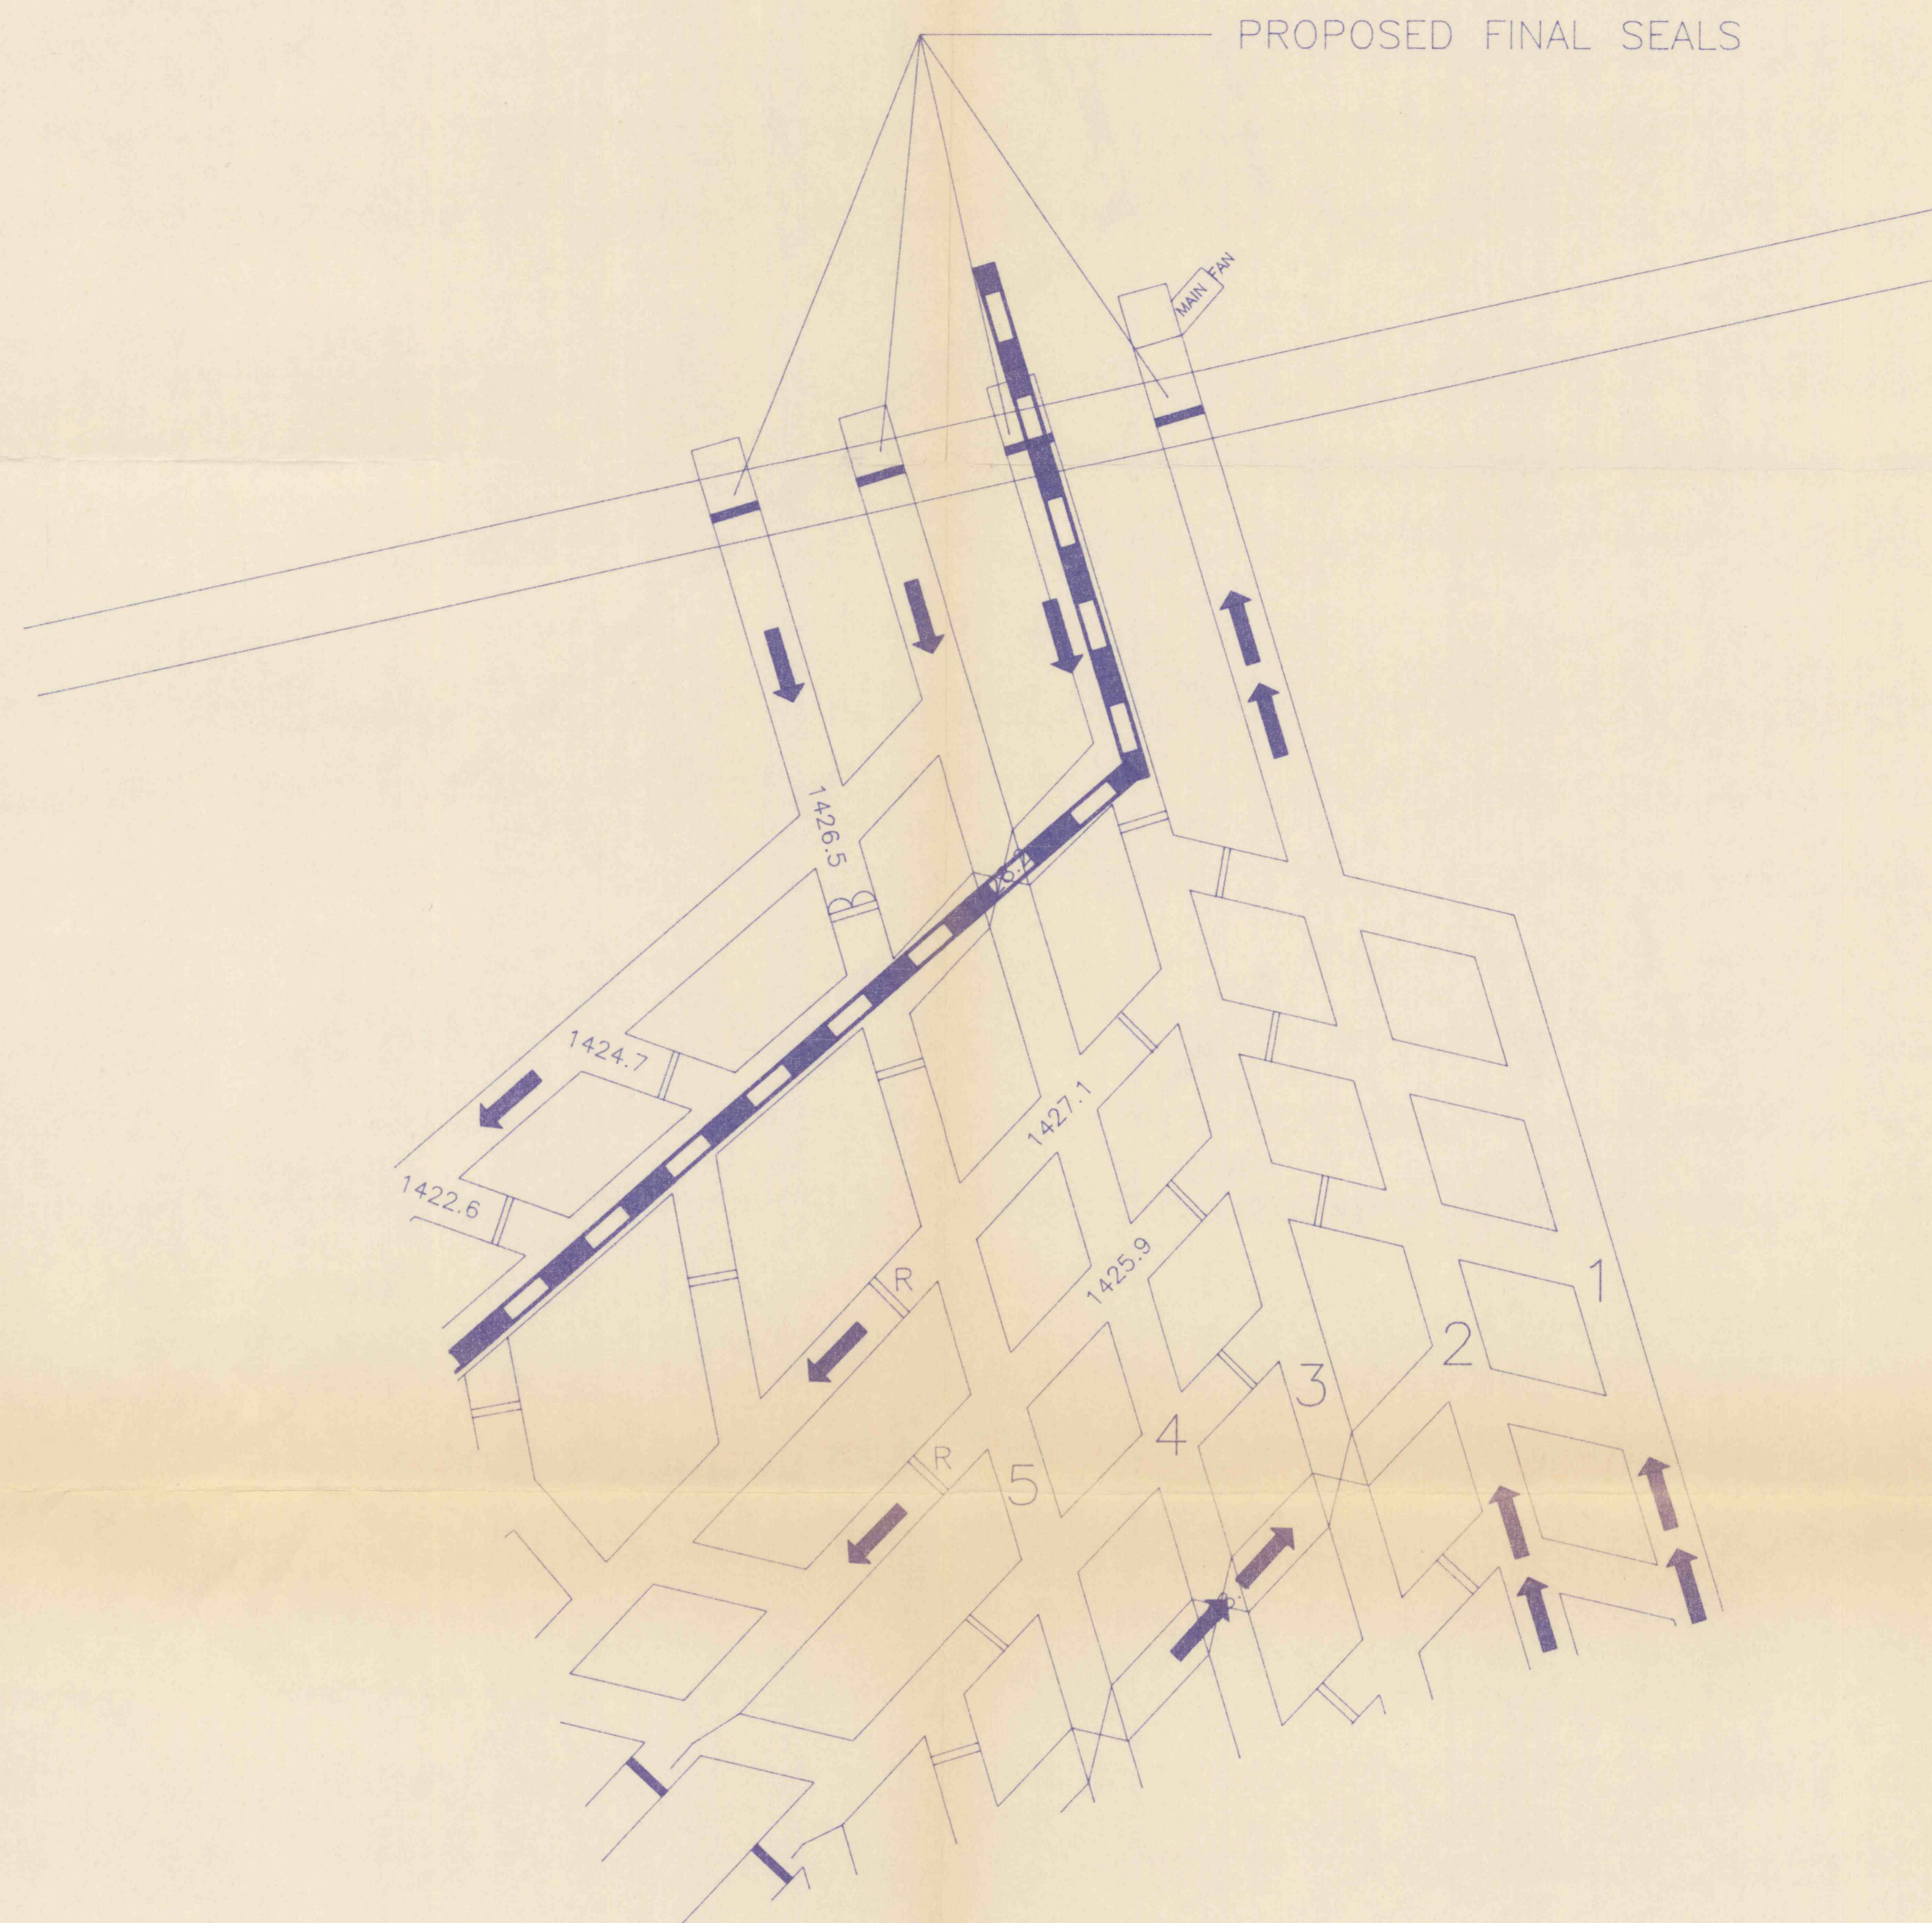


3-1-93  
DM

Doverspike Bros. Coal Co.  
R.D. #4, Box 271, Punxsutawney, PA 15767

**SUGARCAMP No. 2 MINE**

Scale: 1" = 50'	Drawn By: M.A. Pennsy
Date: February 18, 1993	Approved By:

FINAL SEALING PLAN