


10/27/54

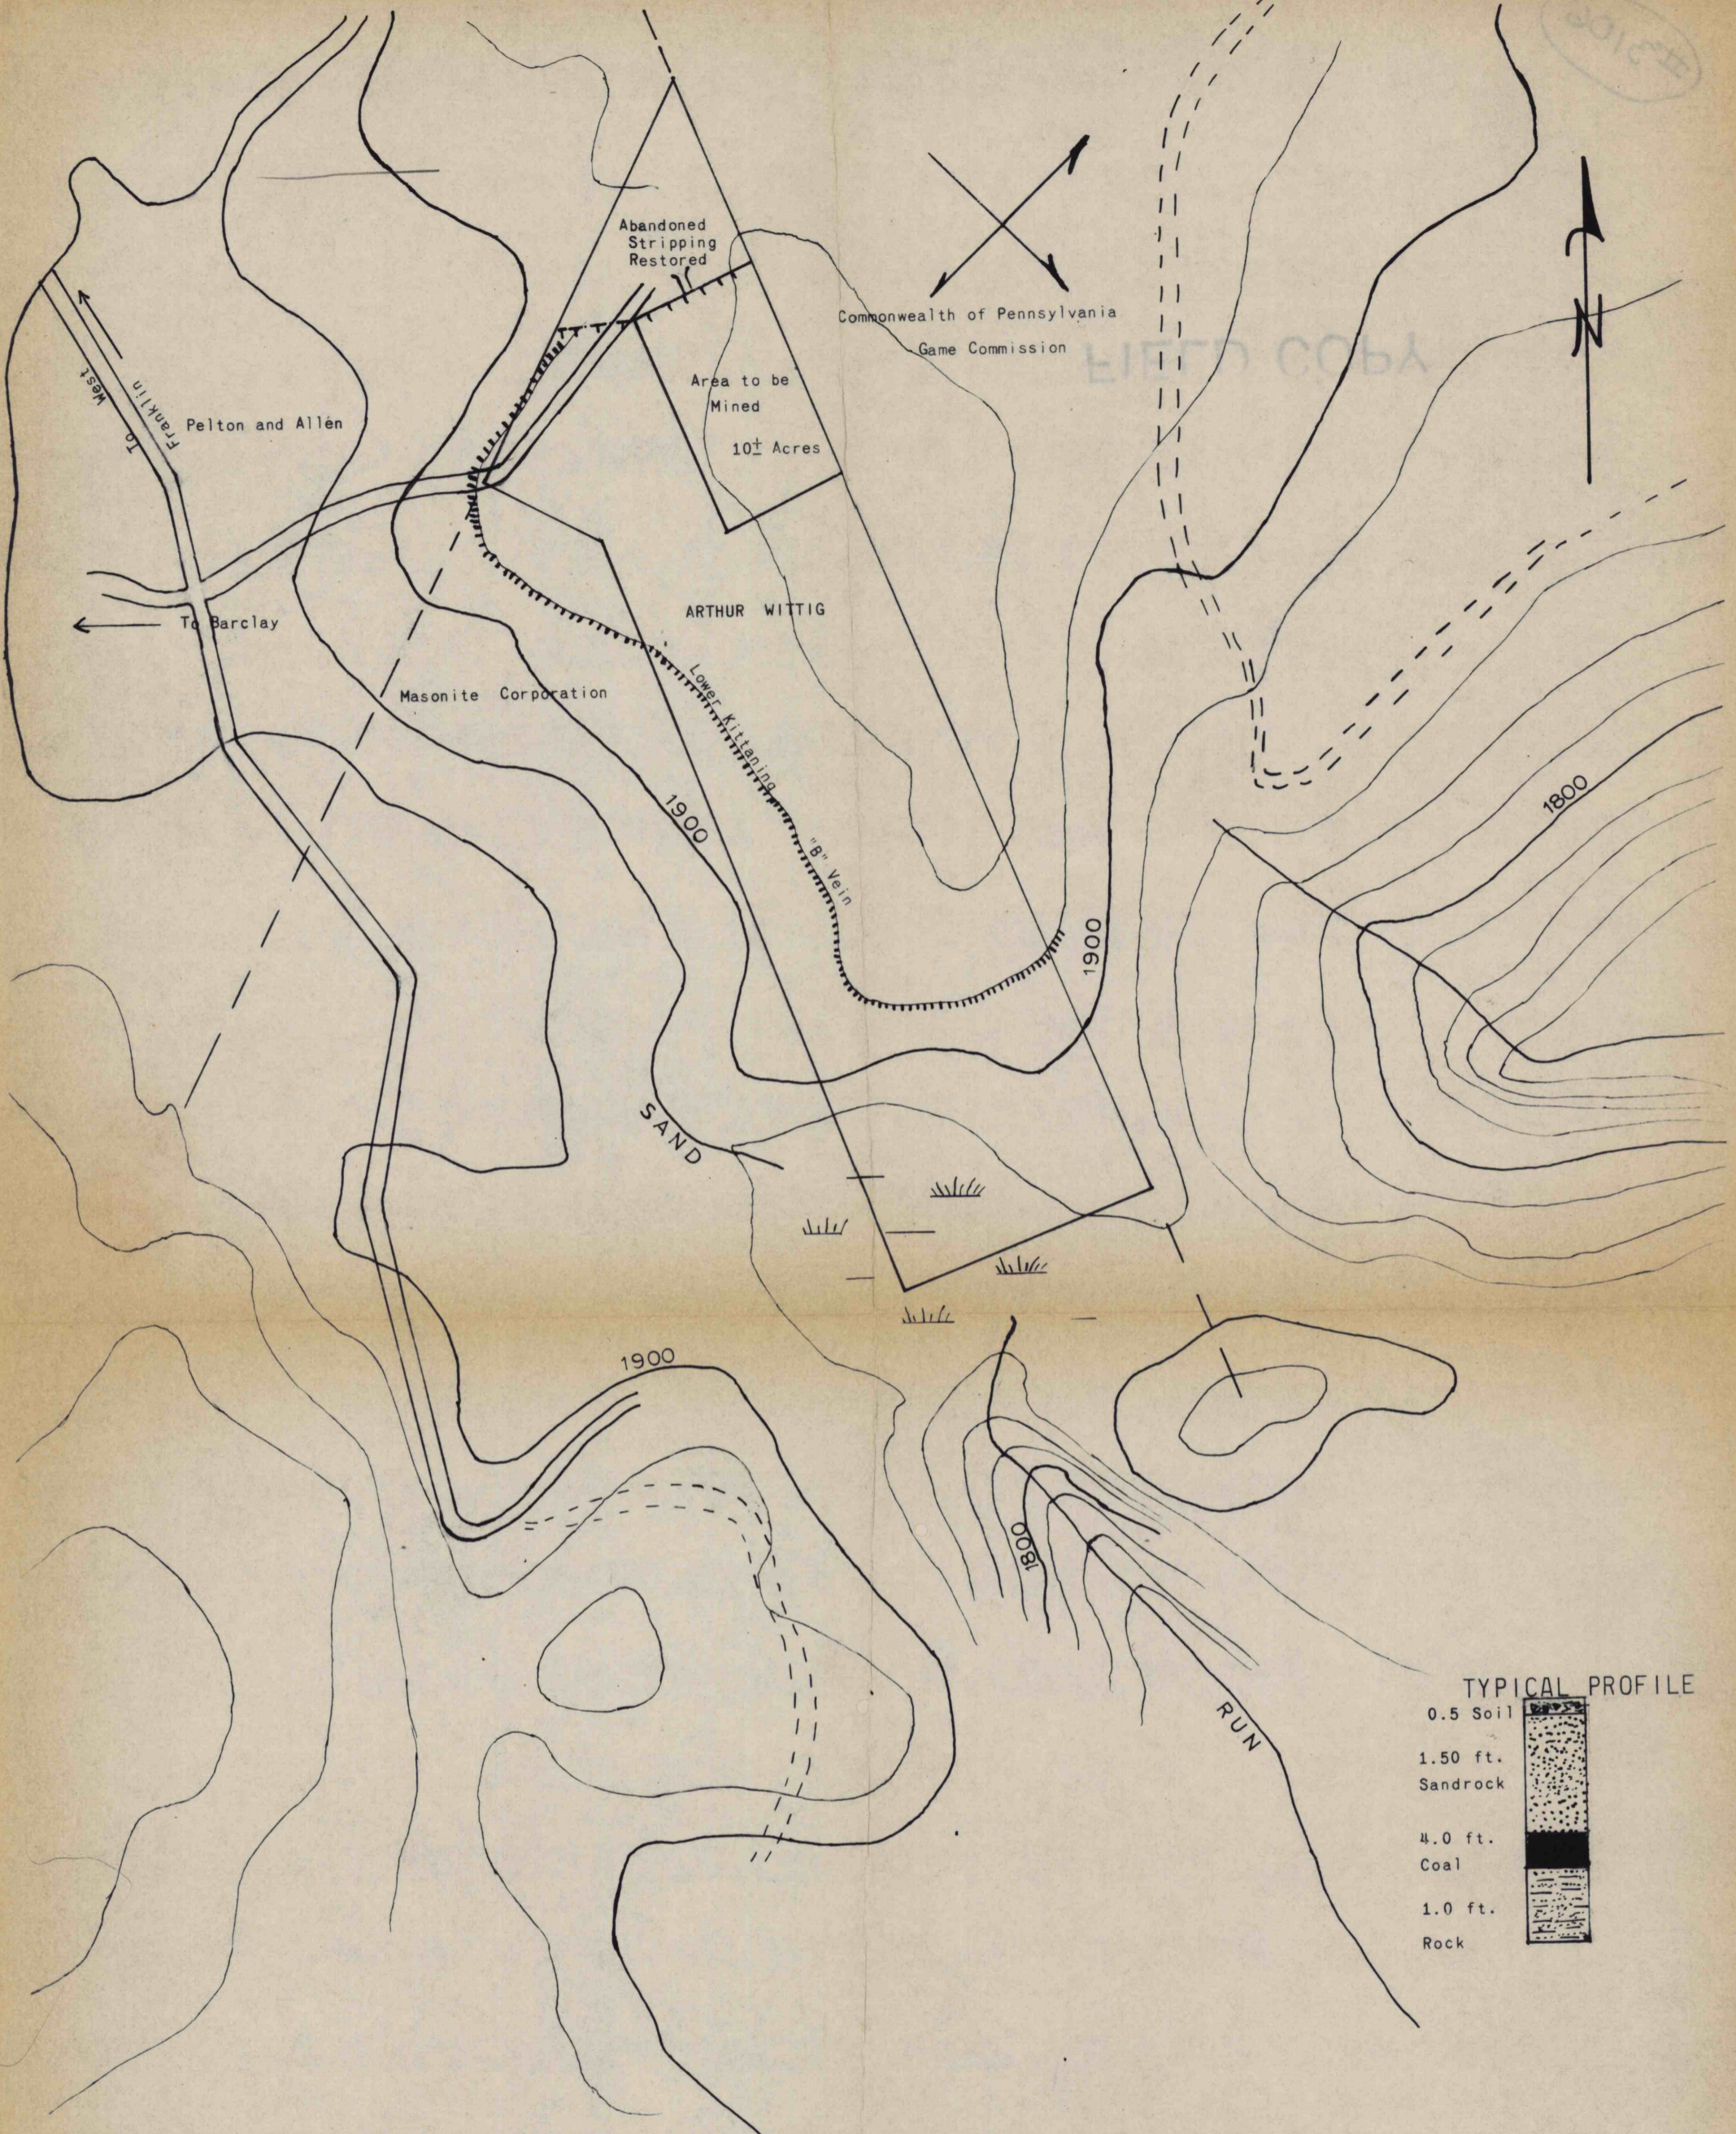


LEGEND

Abandoned Strip Mine

Crop Line

Mine Entry

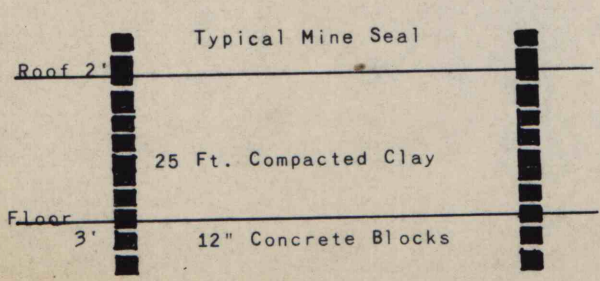

ARTHUR WITTIG
 BITUMINOUS DEEP MINE
 BARCLAY MOUNTAIN
 BARCLAY TWP., BRADFORD CO., PA.
 SCALE 1" = 600 FEET

PREPARED BY *Boyer Kantz* P.S.