


STANDARD PILLAR WORK PRACTICE:-

- 1-ROOM PILLARS WORKED OPEN END (TO THE RIGHT IN BREAK THRU) ONLY)
- 2-CHAIN PILLARS AND LAST ROOM STUMPS WORKED FROM STRAIGHT ENTRY (WORKING TO LEFT)
- 3-TO KEEP THE WORK PROGRESSING ON SYSTEM IT IS NECESSARY TO START ROOMS ADVANCING AT PROPER TIME (EXAMPLE:- WHEN BLOCK NUMBERED (3) IN 16 ROOM STARTS ON RETREAT NUMBER (9) ROOM SHOULD START ADVANCING.
- 4-IN CASE OF A FAULT, STOP THAT ROOM (OR BLOCK) UNTIL OTHER ROOM OR BLOCKS ARE IN LINE.
- 5-MAXIMUM WIDTH OF PLACES - ROOMS = 20 FT. - ENTRIES AND BREAKS = 14 FT.
- 6-PLACES ARE DRIVEN ON SIGHTS TO INSURE UNIFORM PILLARS AND BETTER RECOVERY

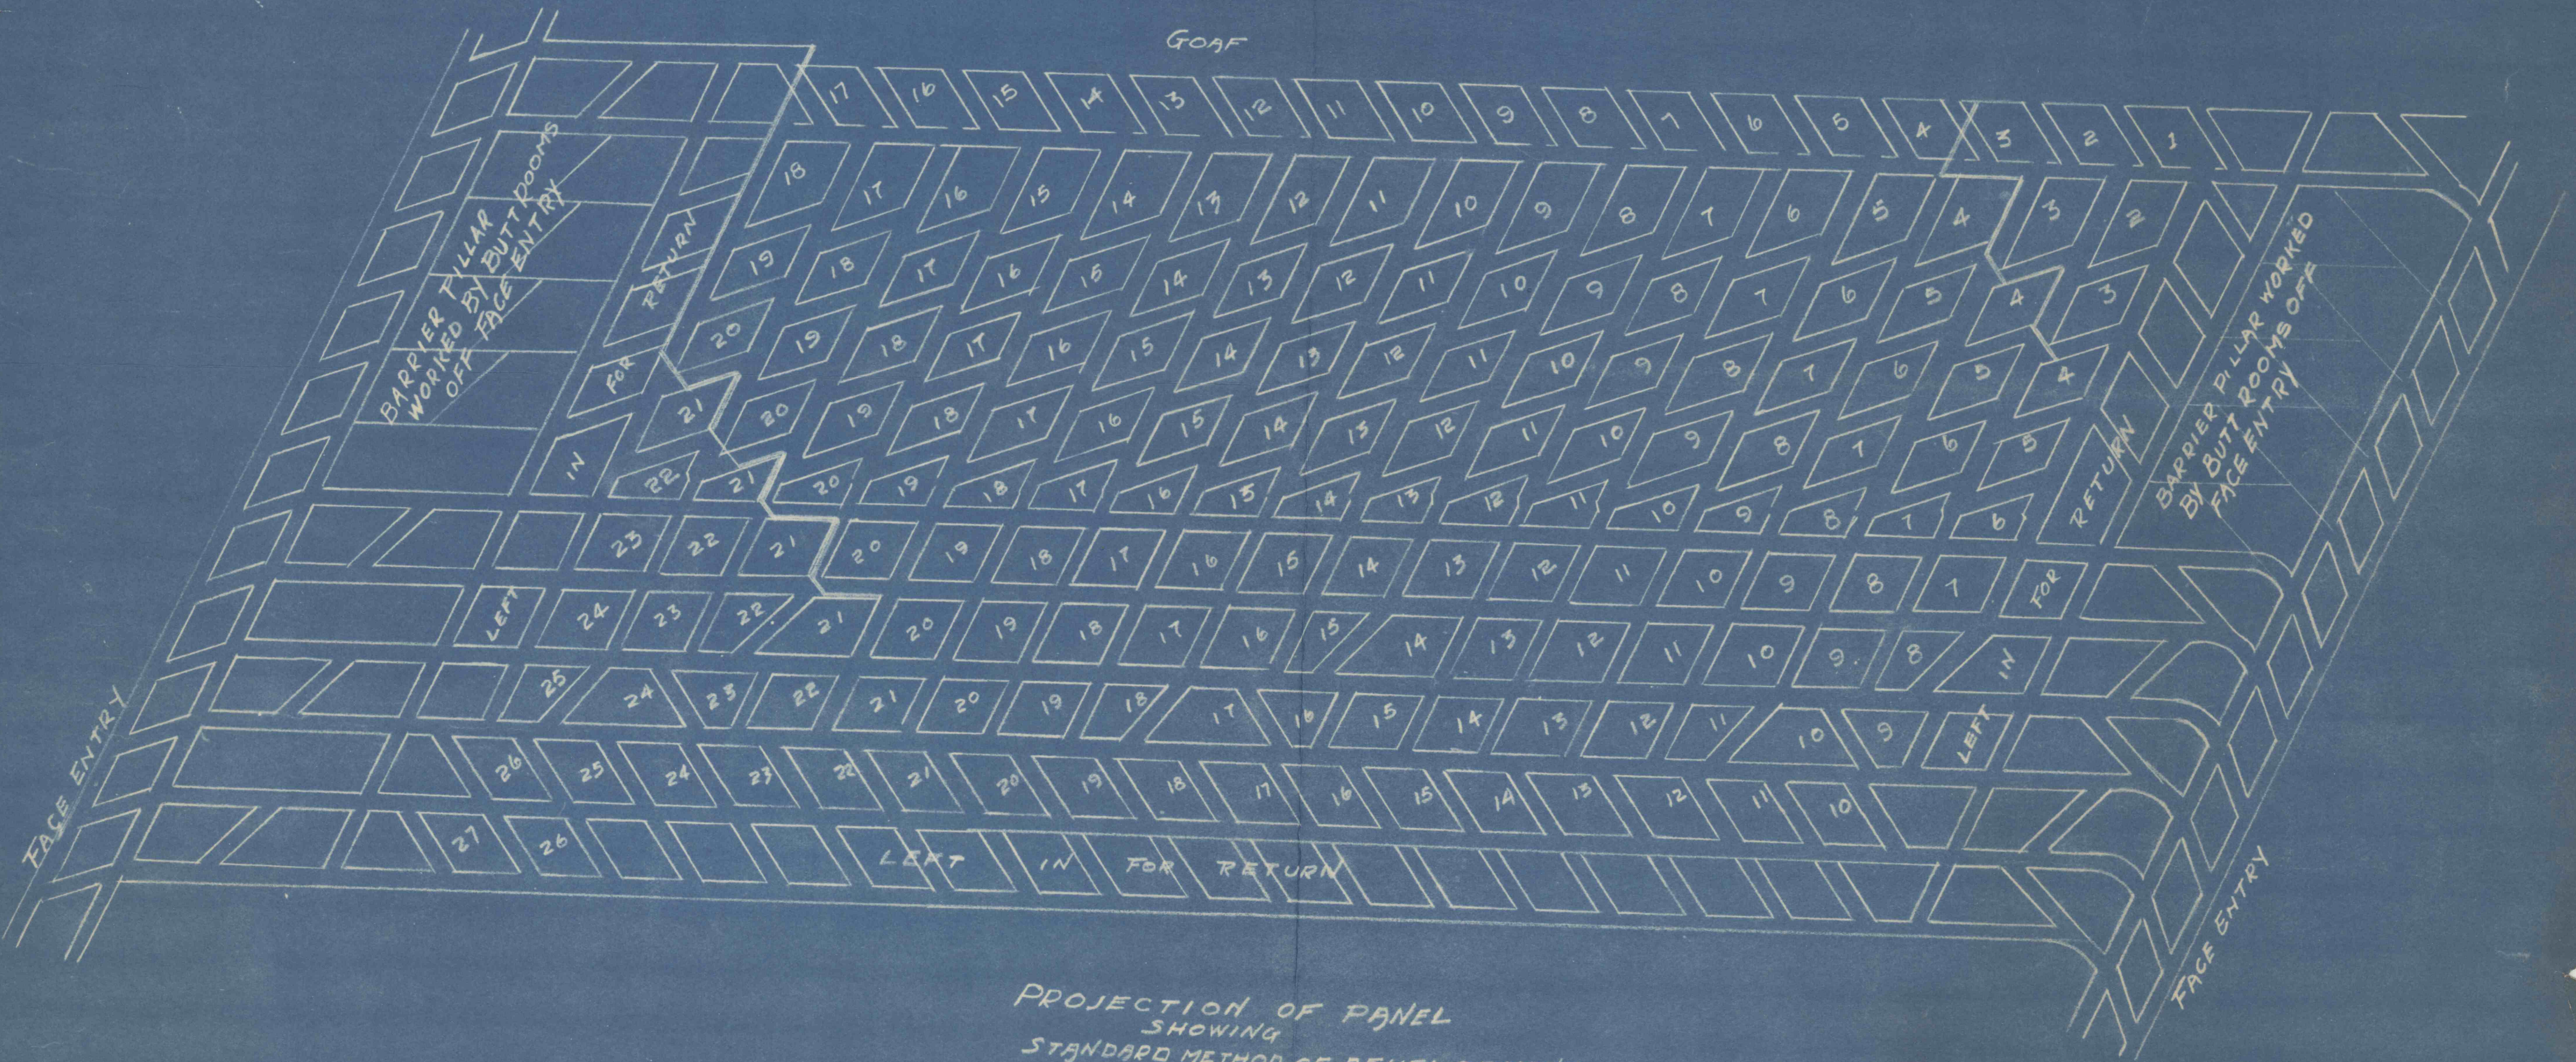

PROJECTION OF PANEL
SHOWING
STANDARD METHOD OF DEVELOPMENT

AND
EXTRACTION OF PILLARS
WILDWOOD MINE B.C.C.CO.
JULY-1937

SCALE 1"=100 FT.

TRACED BY: J.F.C.