


4

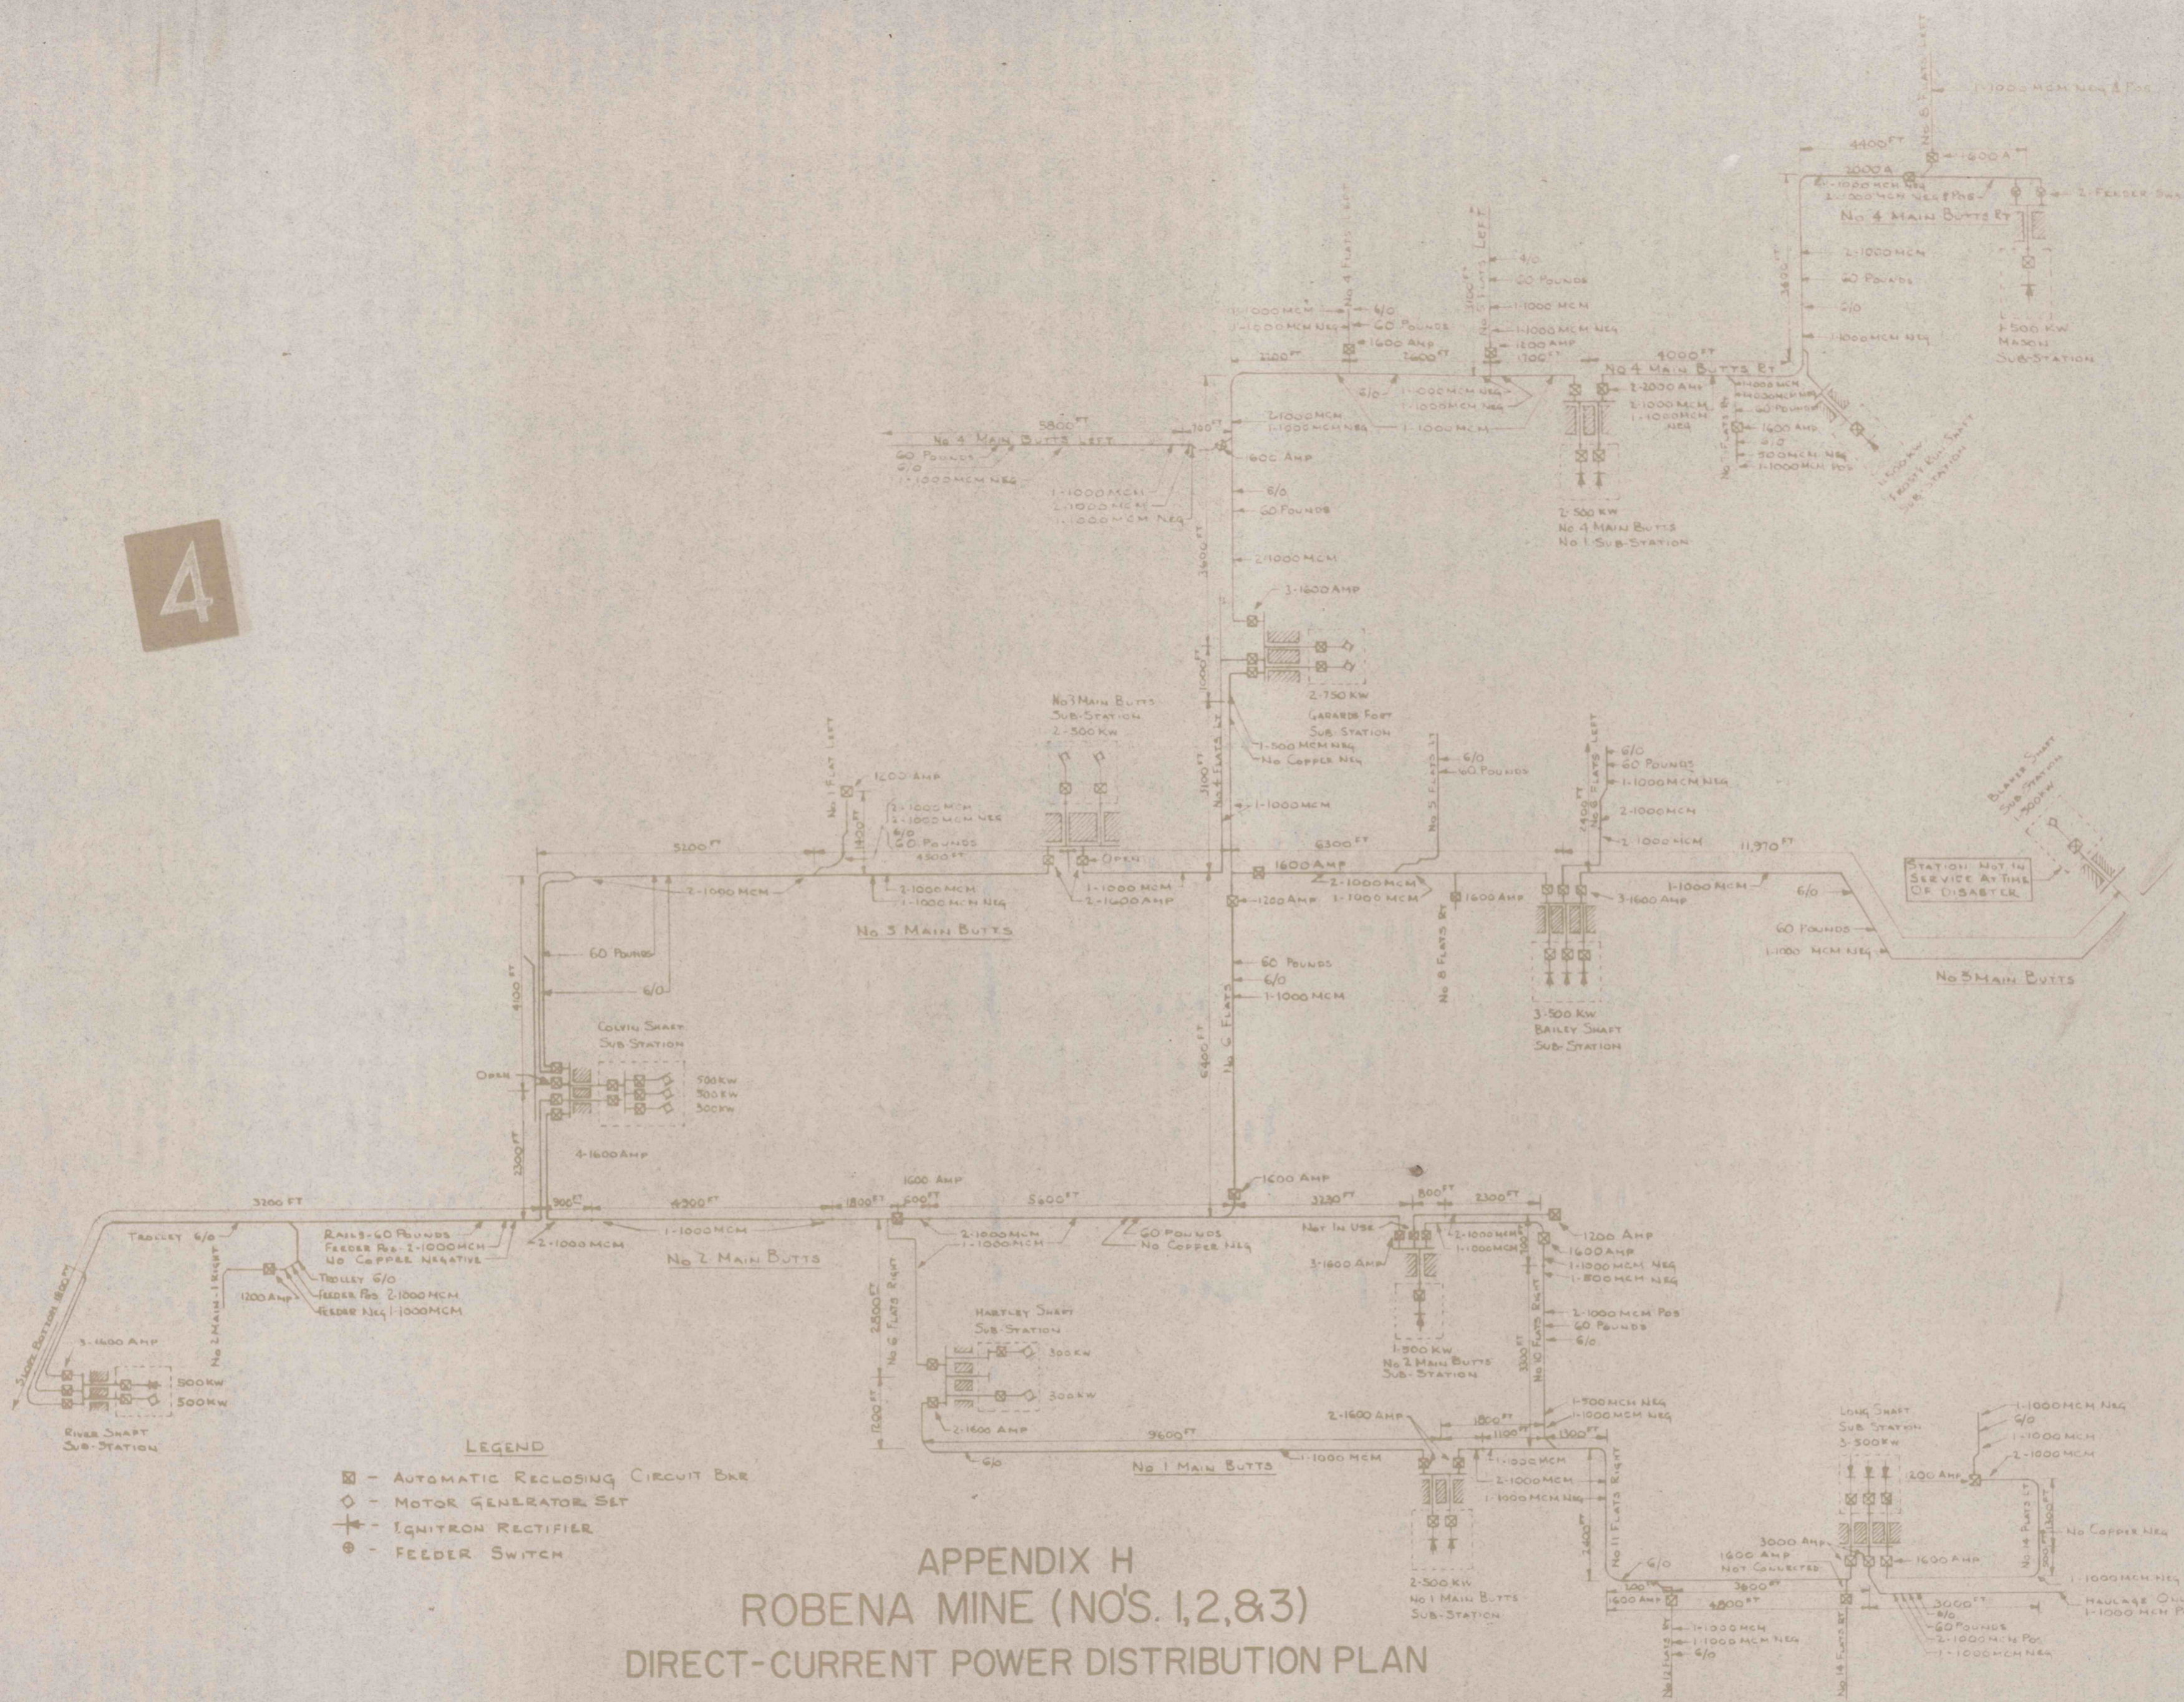

APPENDIX H  
 ROBENA MINE (NO'S. 1, 2, & 3)  
 DIRECT-CURRENT POWER DISTRIBUTION PLAN

HS 2 03062 410 15X 322319