




SECTION "A-A"
SCALE 1/4" = 1'-0"

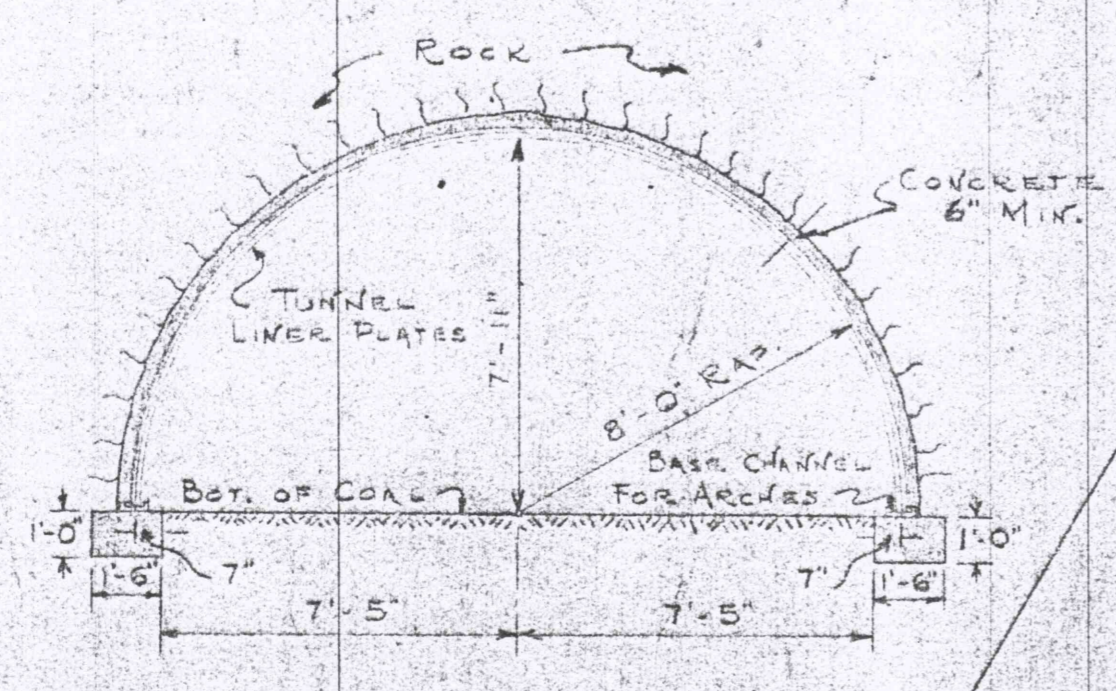

SECTION "B-B"
SCALE 1/4" = 1'-0"

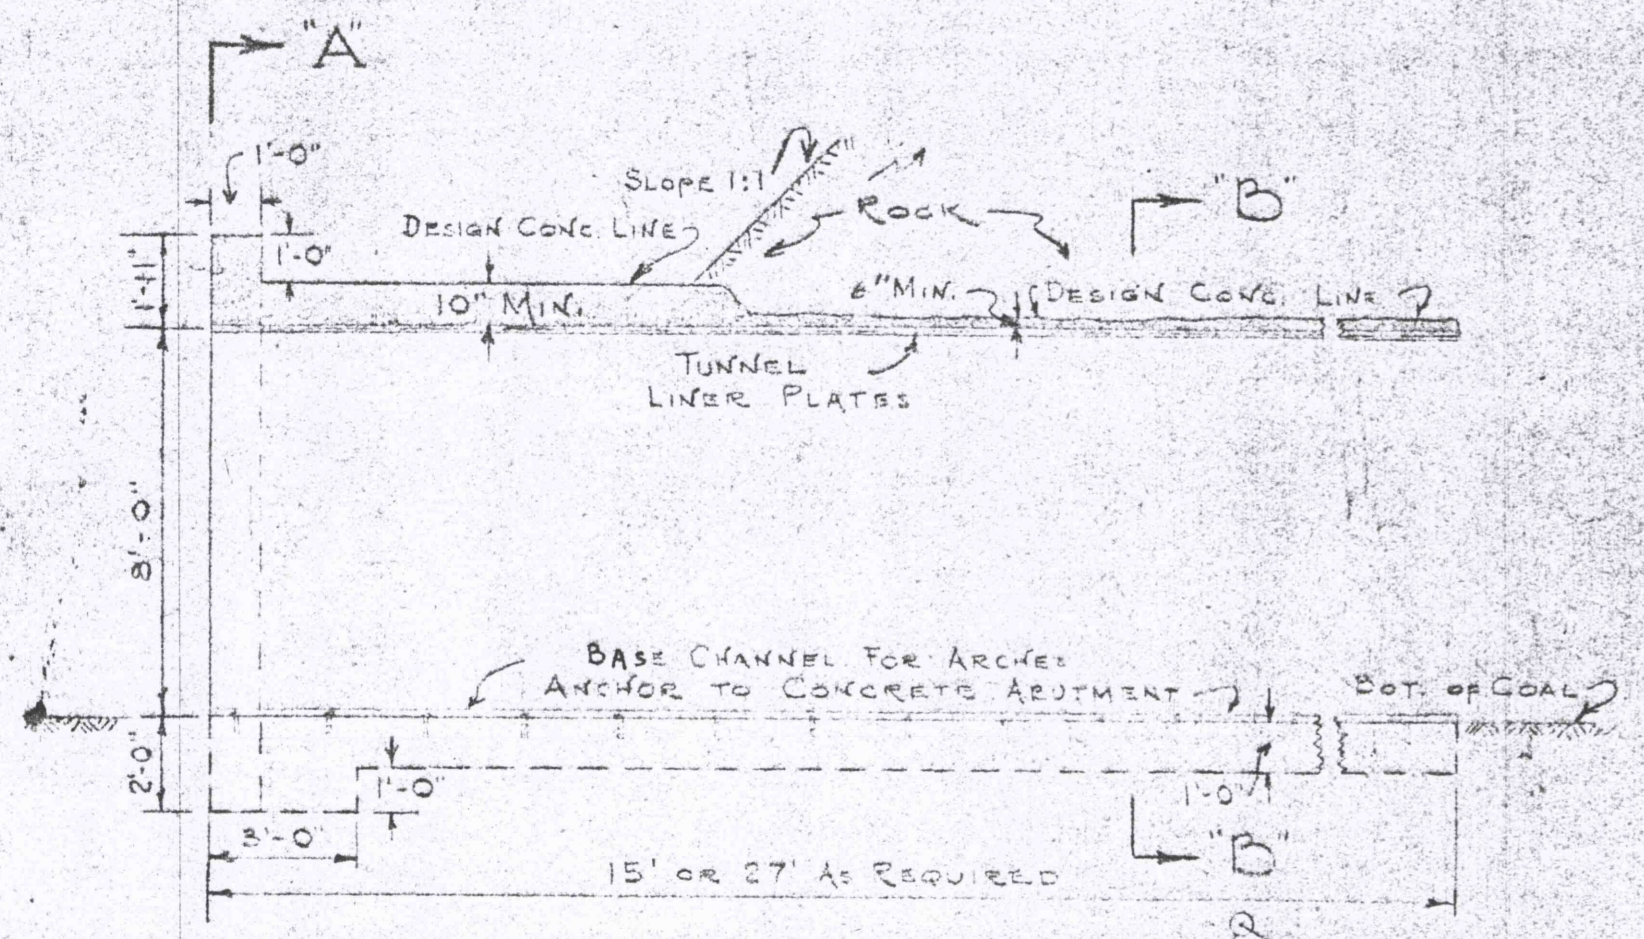

TYPICAL LONGITUDINAL SECTION
SCALE 1/4" = 1'-0"

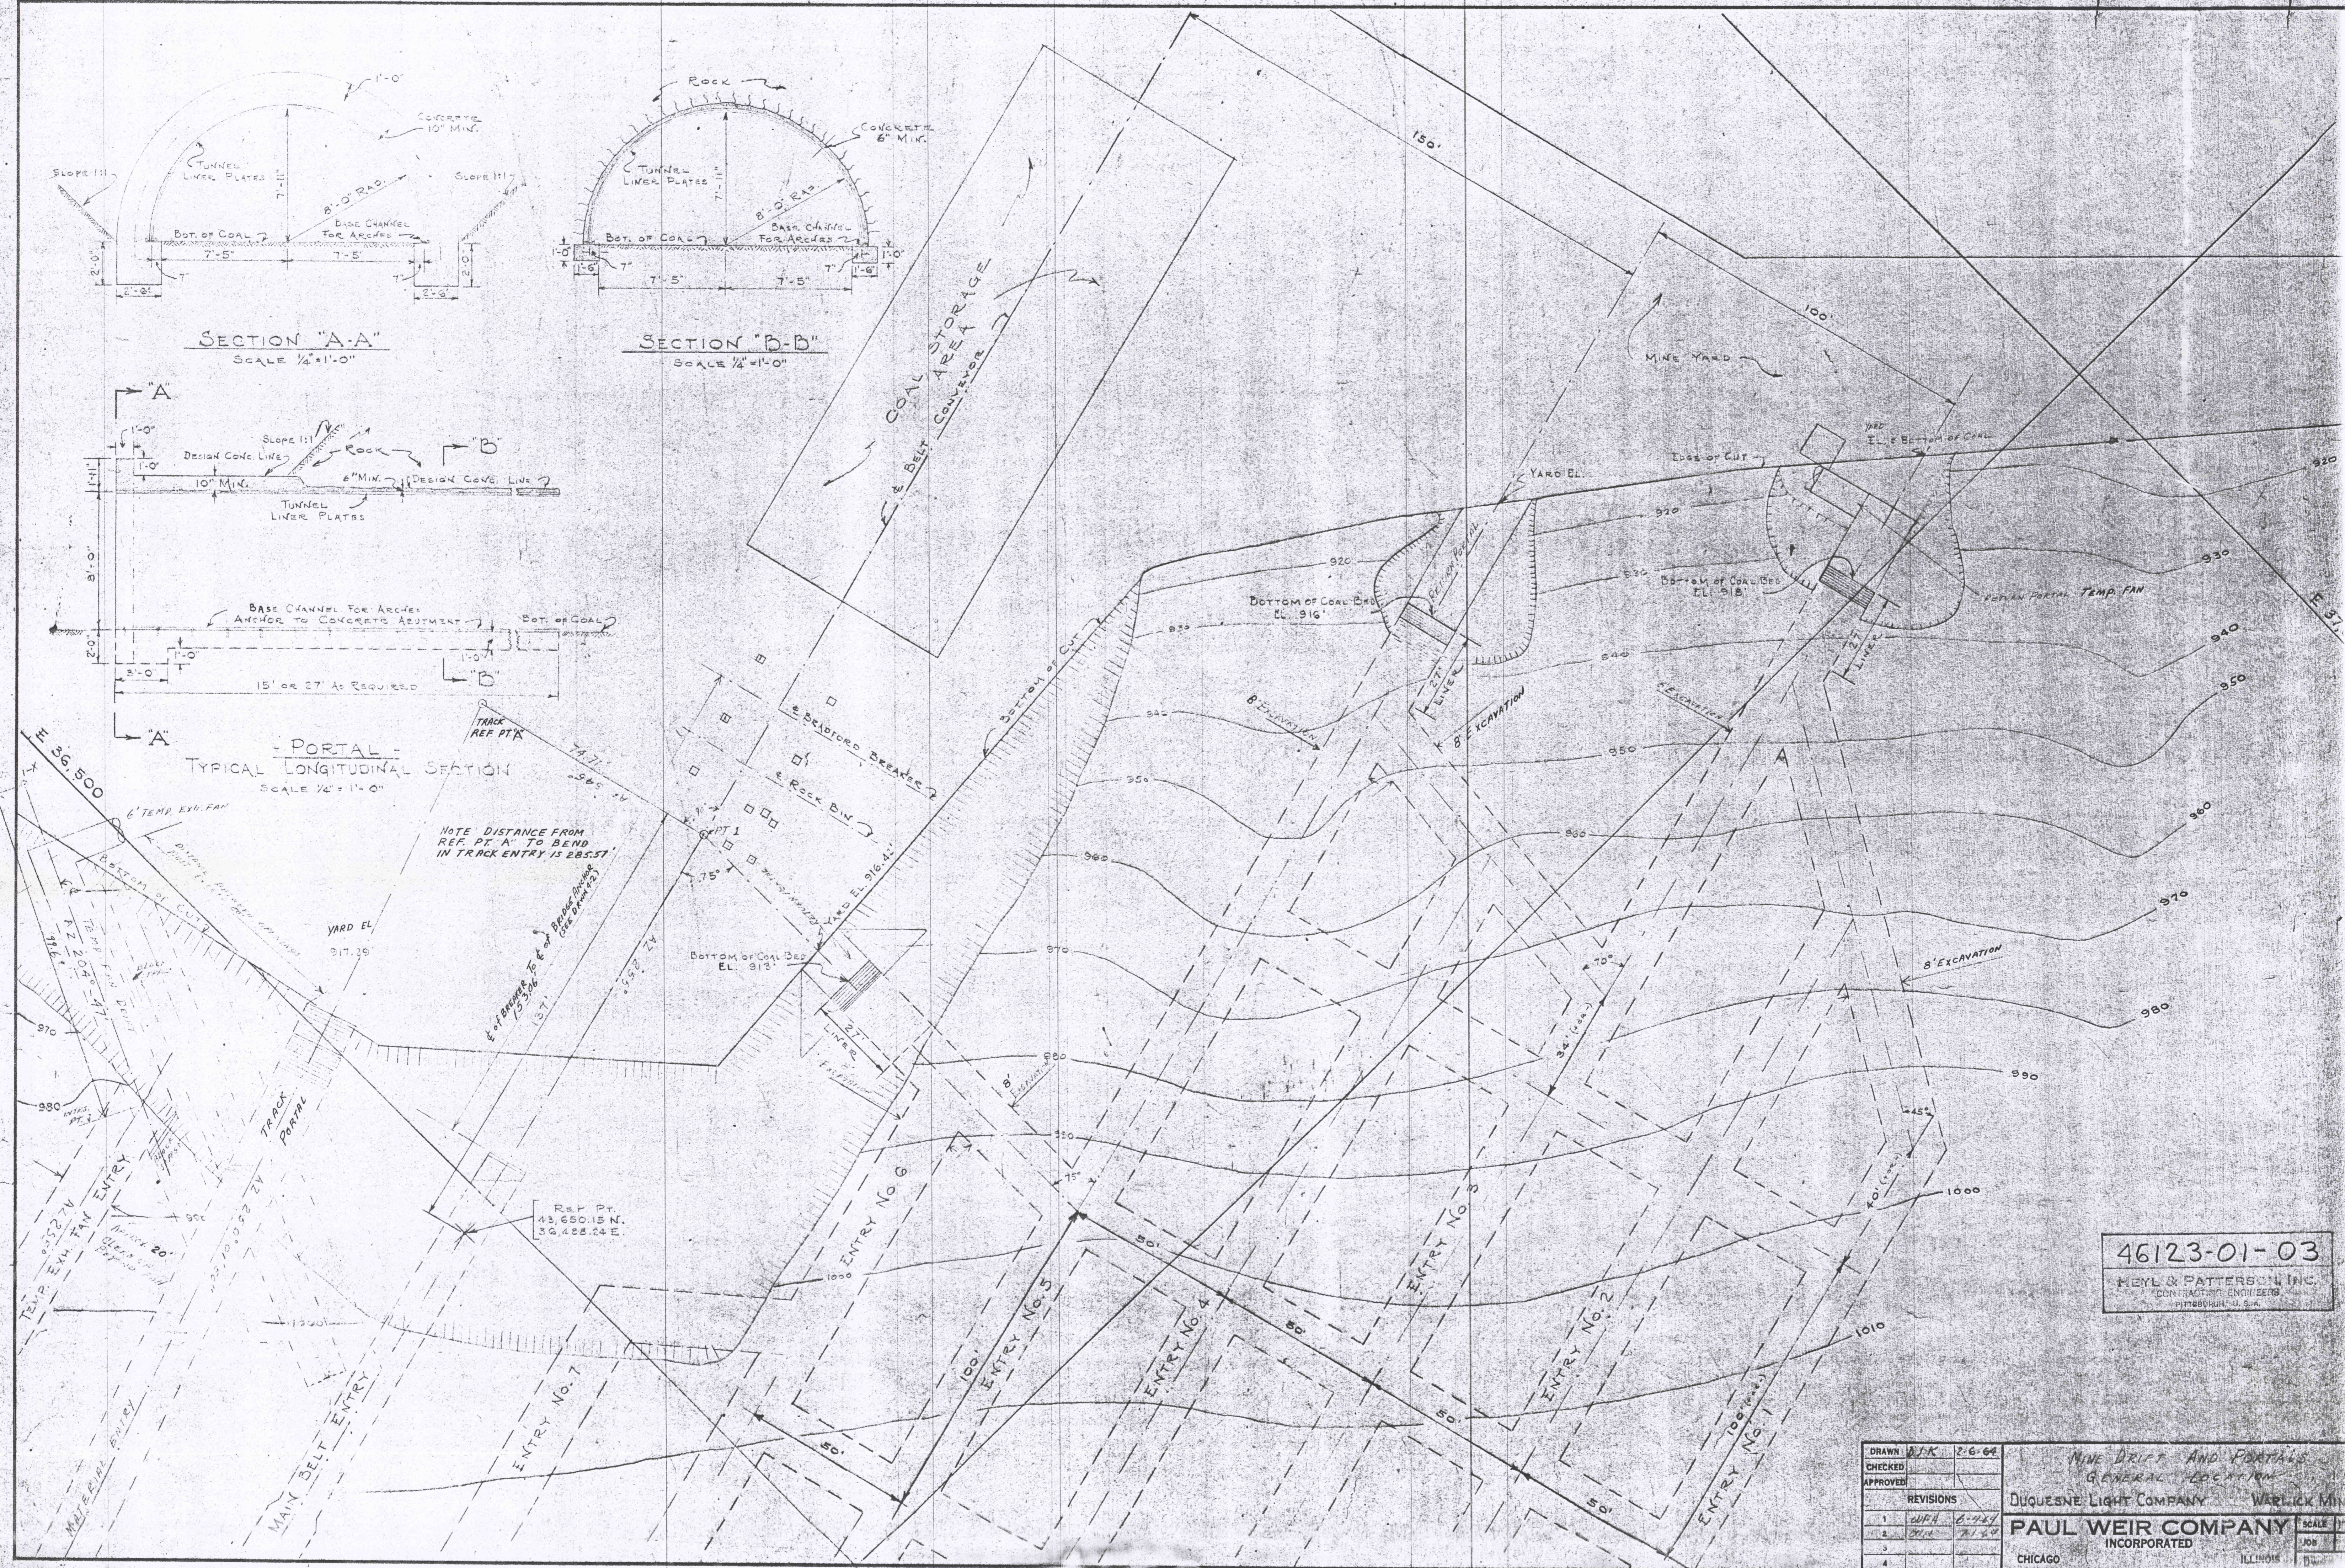

46123-01-03
MEYER & PATTERSON, INC.
CONTRACTING ENGINEERS
PITTSBURGH, U.S.A.

DRAWN	DJK	2-6-64
CHECKED		
APPROVED		
REVISIONS		
1	WPA	6-24-64
2	WPA	7-1-64
3		
4		

MINE DRIFT AND PORTALS
GENERAL LOCATION
DUQUESNE LIGHT COMPANY
WARLICK MIN
PAUL WEIR COMPANY
INCORPORATED
CHICAGO ILLINOIS