


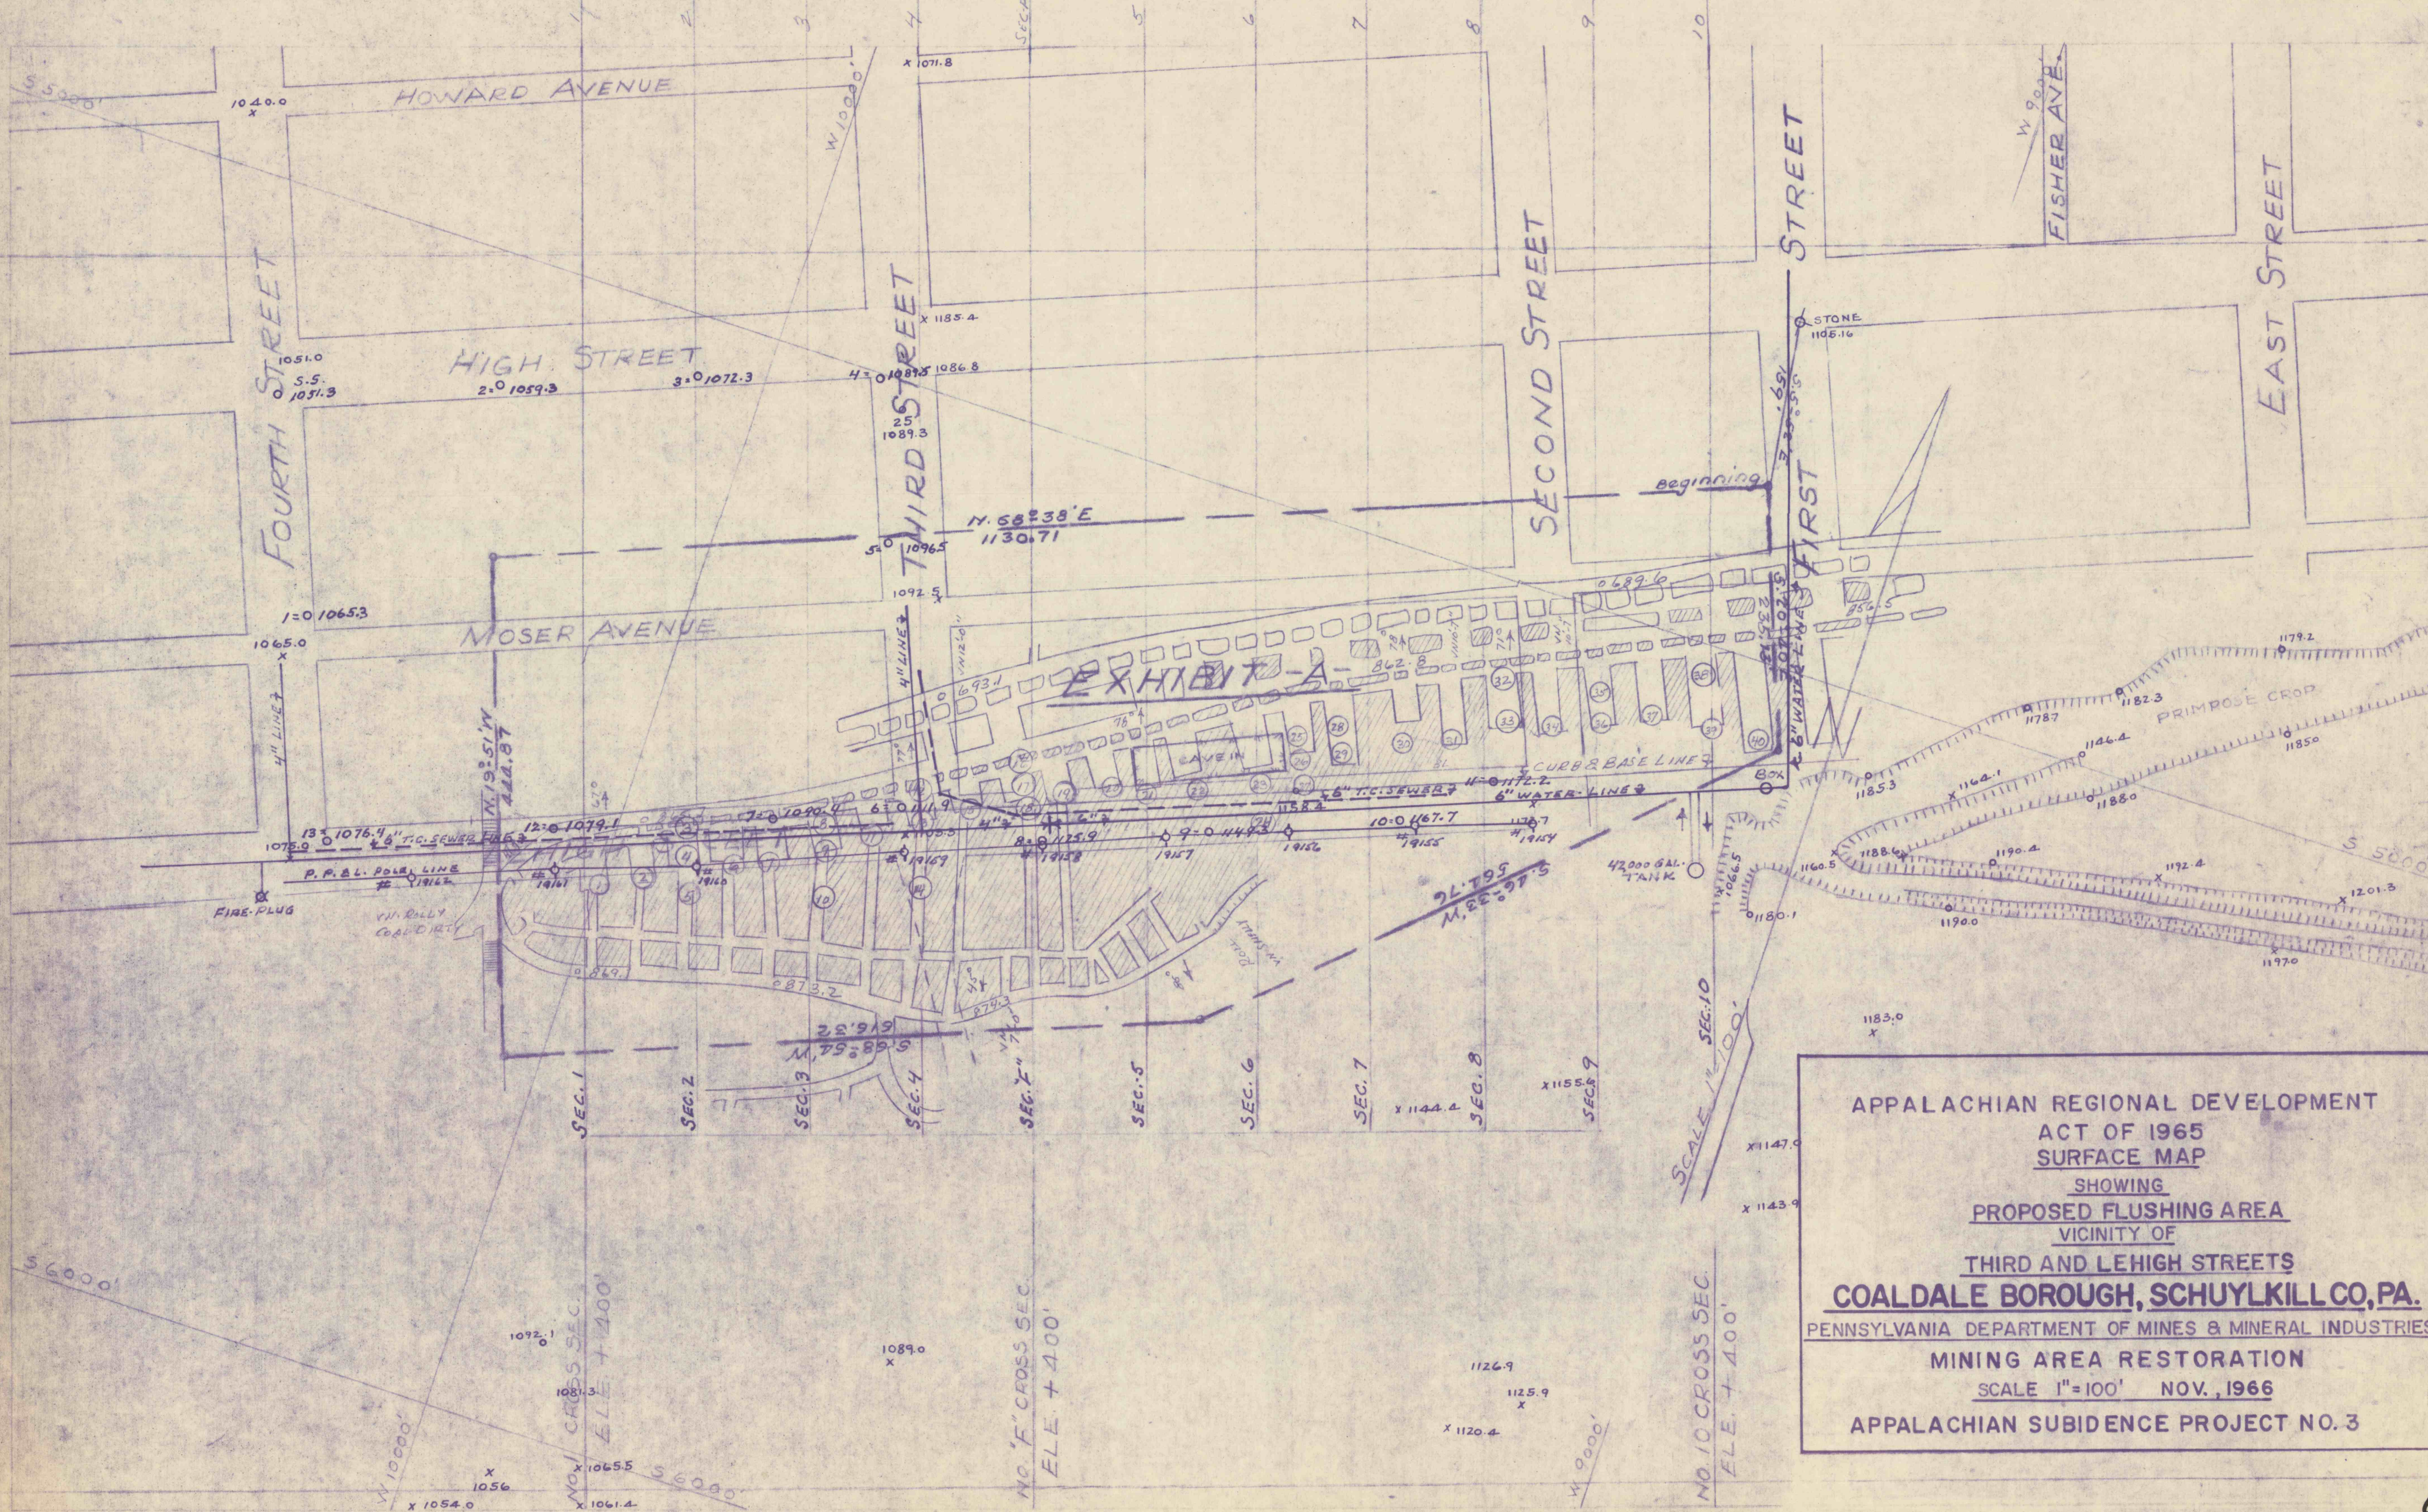

APPALACHIAN REGIONAL DEVELOPMENT
ACT OF 1965
SURFACE MAP
SHOWING
PROPOSED FLUSHING AREA
VICINITY OF
THIRD AND LEHIGH STREETS
COALDALE BOROUGH, SCHUYLKILL CO., PA.
PENNSYLVANIA DEPARTMENT OF MINES & MINERAL INDUSTRIES
MINING AREA RESTORATION
SCALE 1"=100' NOV., 1966
APPALACHIAN SUBSIDENCE PROJECT NO. 3