


NORTH
LOOKING WEST

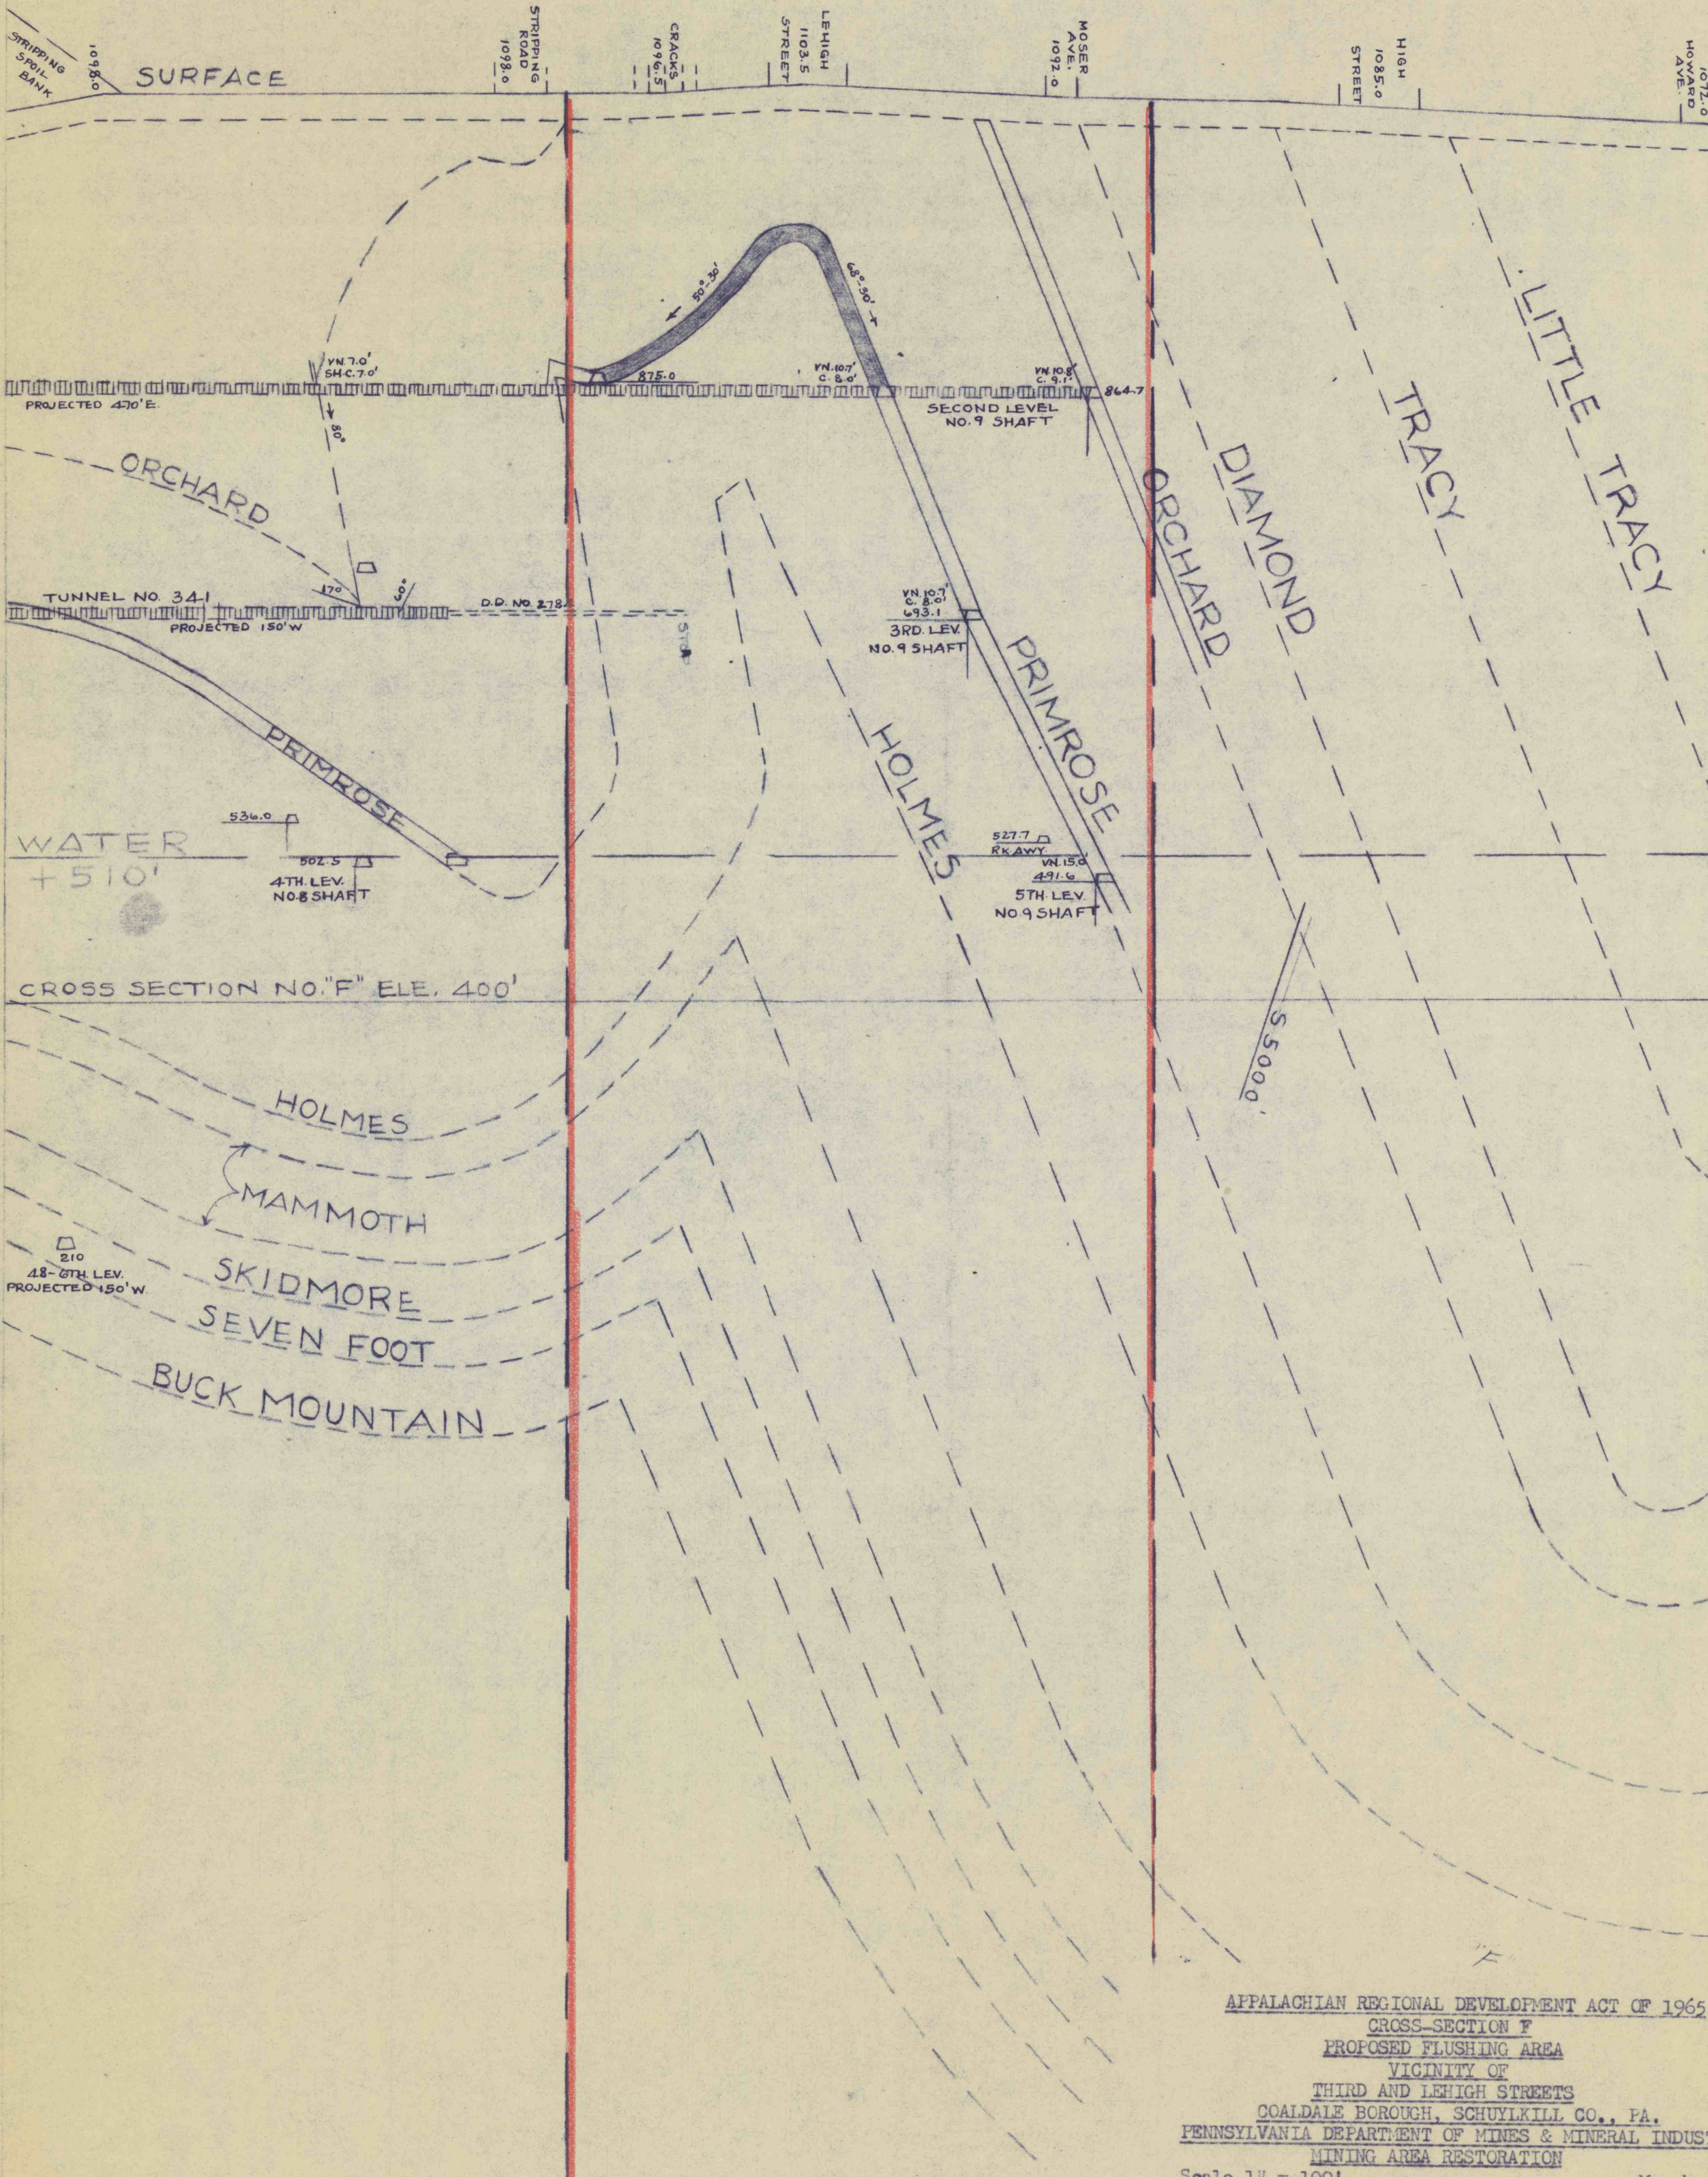

APPALACHIAN REGIONAL DEVELOPMENT ACT OF 1965
CROSS-SECTION F
PROPOSED FLUSHING AREA
VICINITY OF
THIRD AND LEHIGH STREETS
COALDALE BOROUGH, SCHUYLKILL CO., PA.
PENNSYLVANIA DEPARTMENT OF MINES & MINERAL INDUSTRIES
MINING AREA RESTORATION
Scale 1" = 100'
March, 1961