


10-of-16.

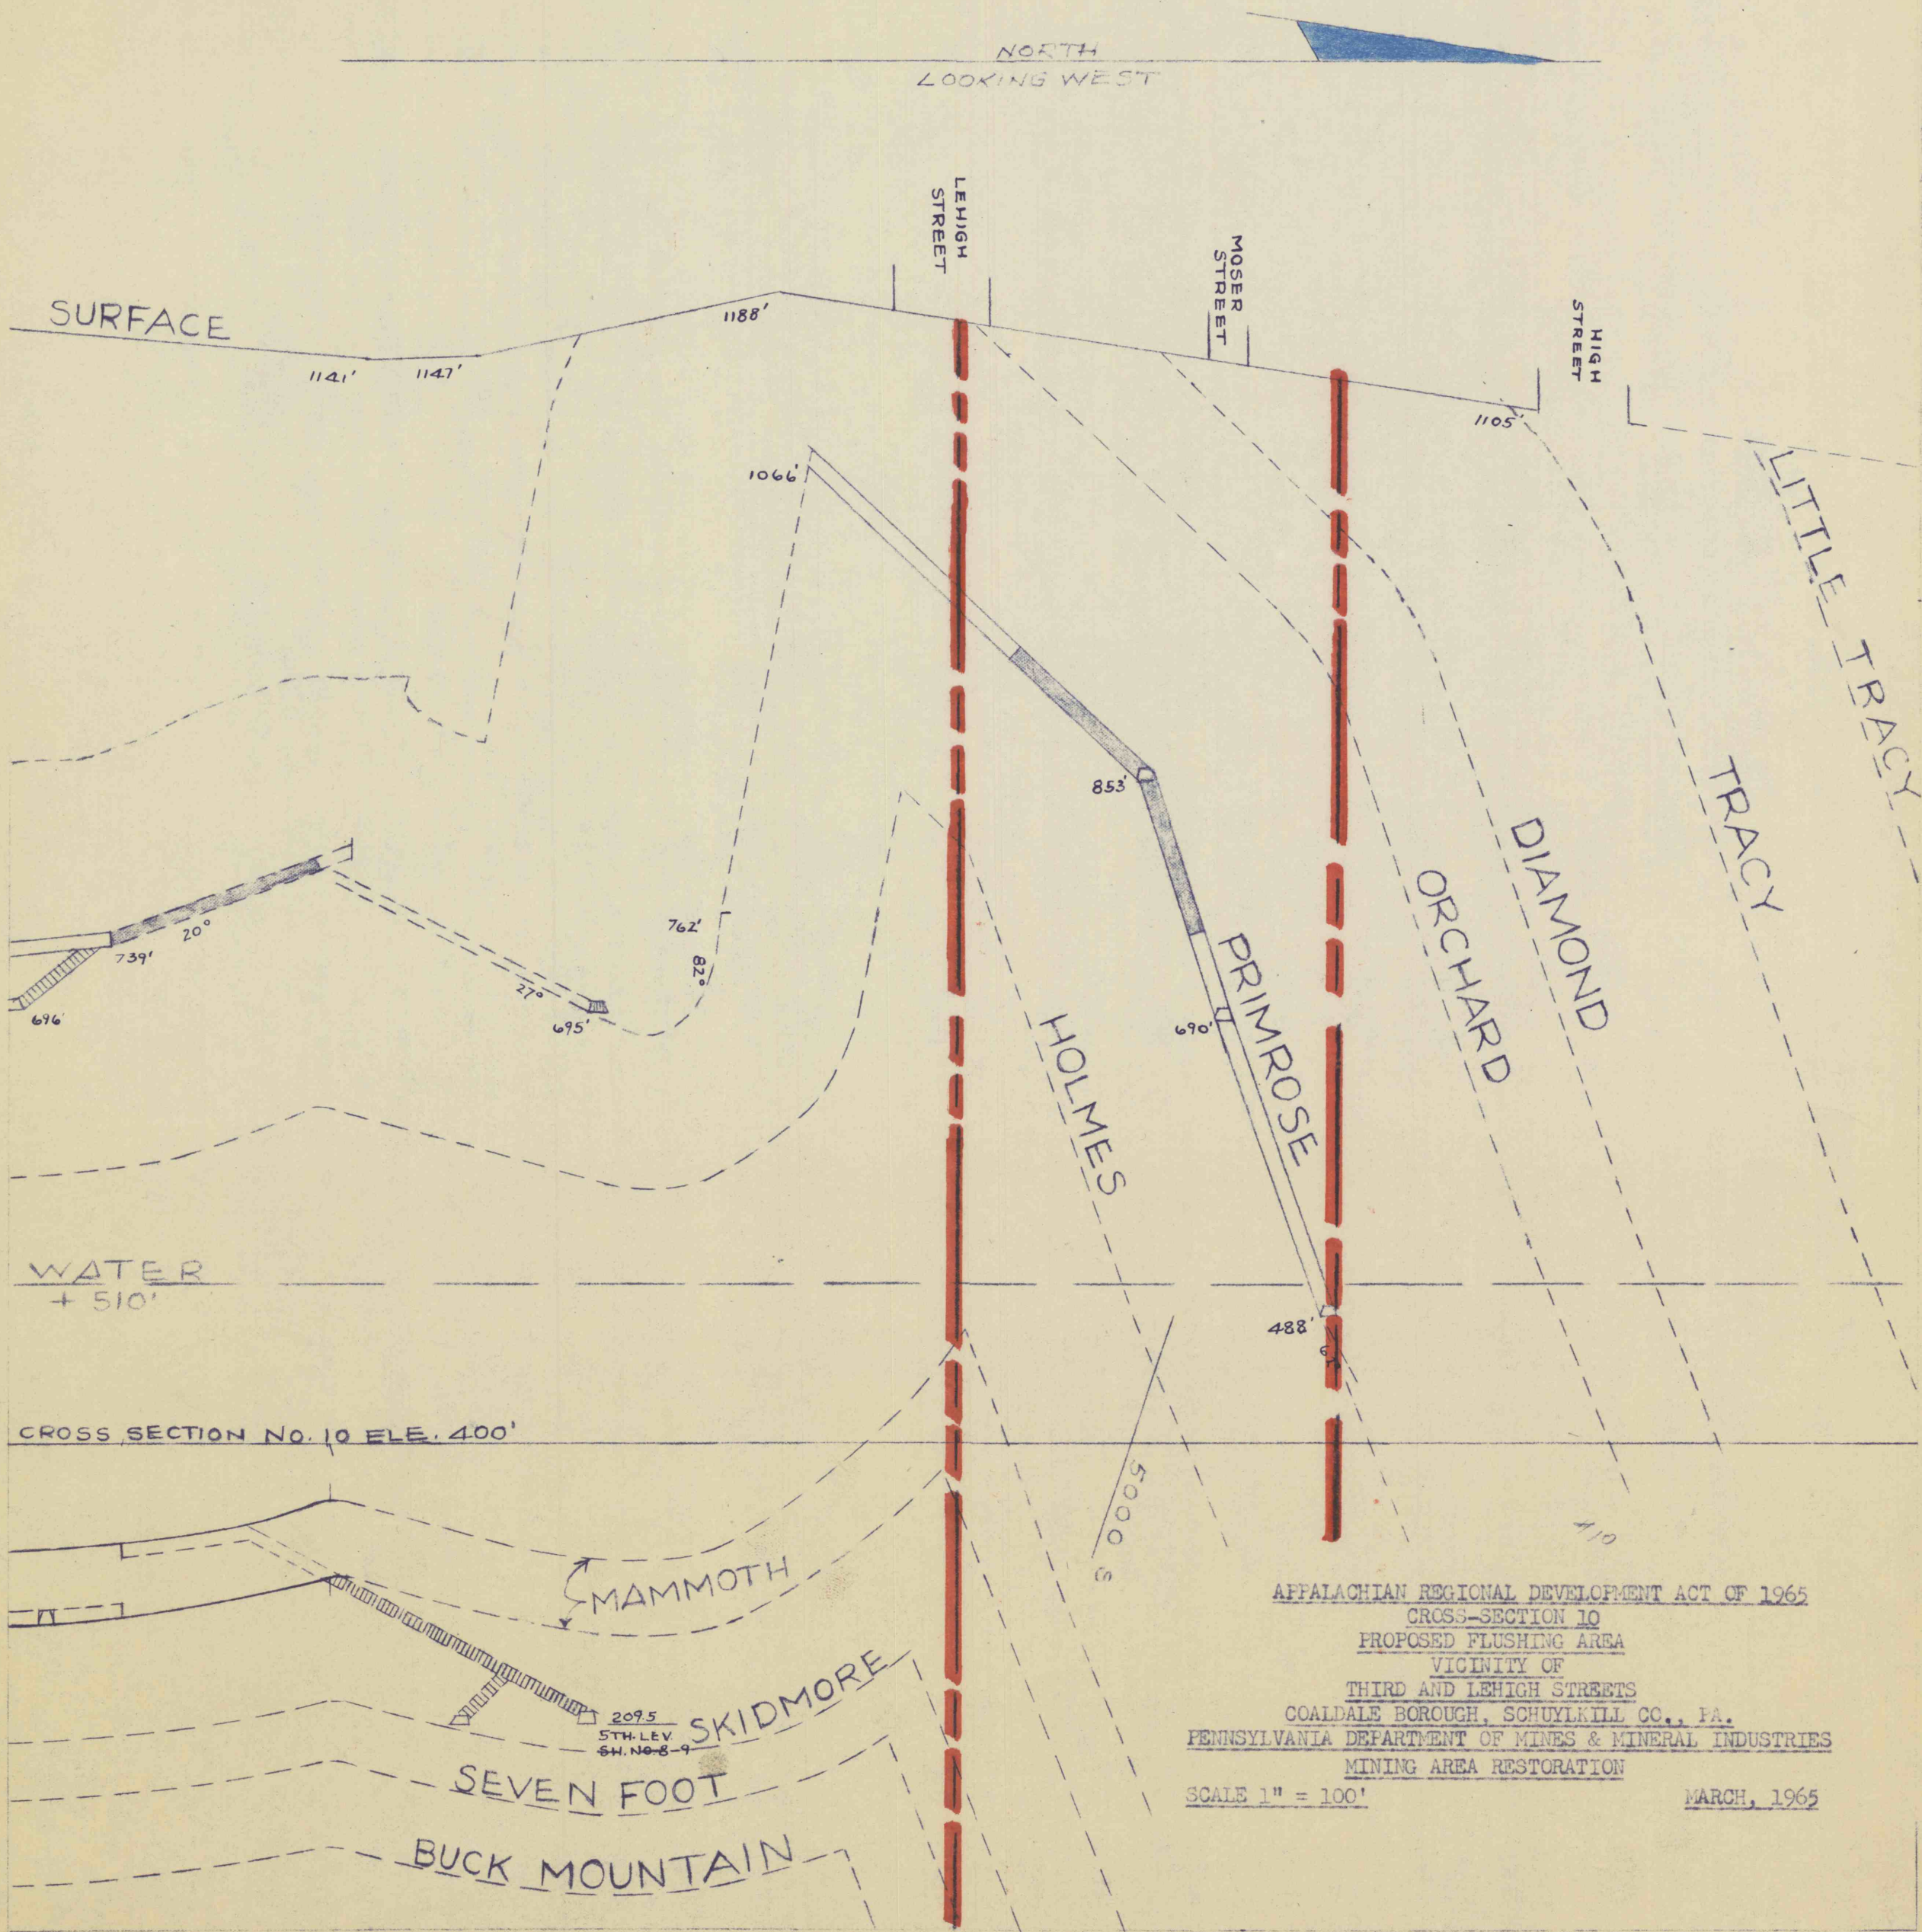

APPALACHIAN REGIONAL DEVELOPMENT ACT OF 1965
CROSS-SECTION 10
PROPOSED FLUSHING AREA
VICINITY OF
THIRD AND LEHIGH STREETS
COALDALE BOROUGH, SCHUYLKILL CO., PA.
PENNSYLVANIA DEPARTMENT OF MINES & MINERAL INDUSTRIES
MINING AREA RESTORATION
SCALE 1" = 100'
MARCH, 1965