


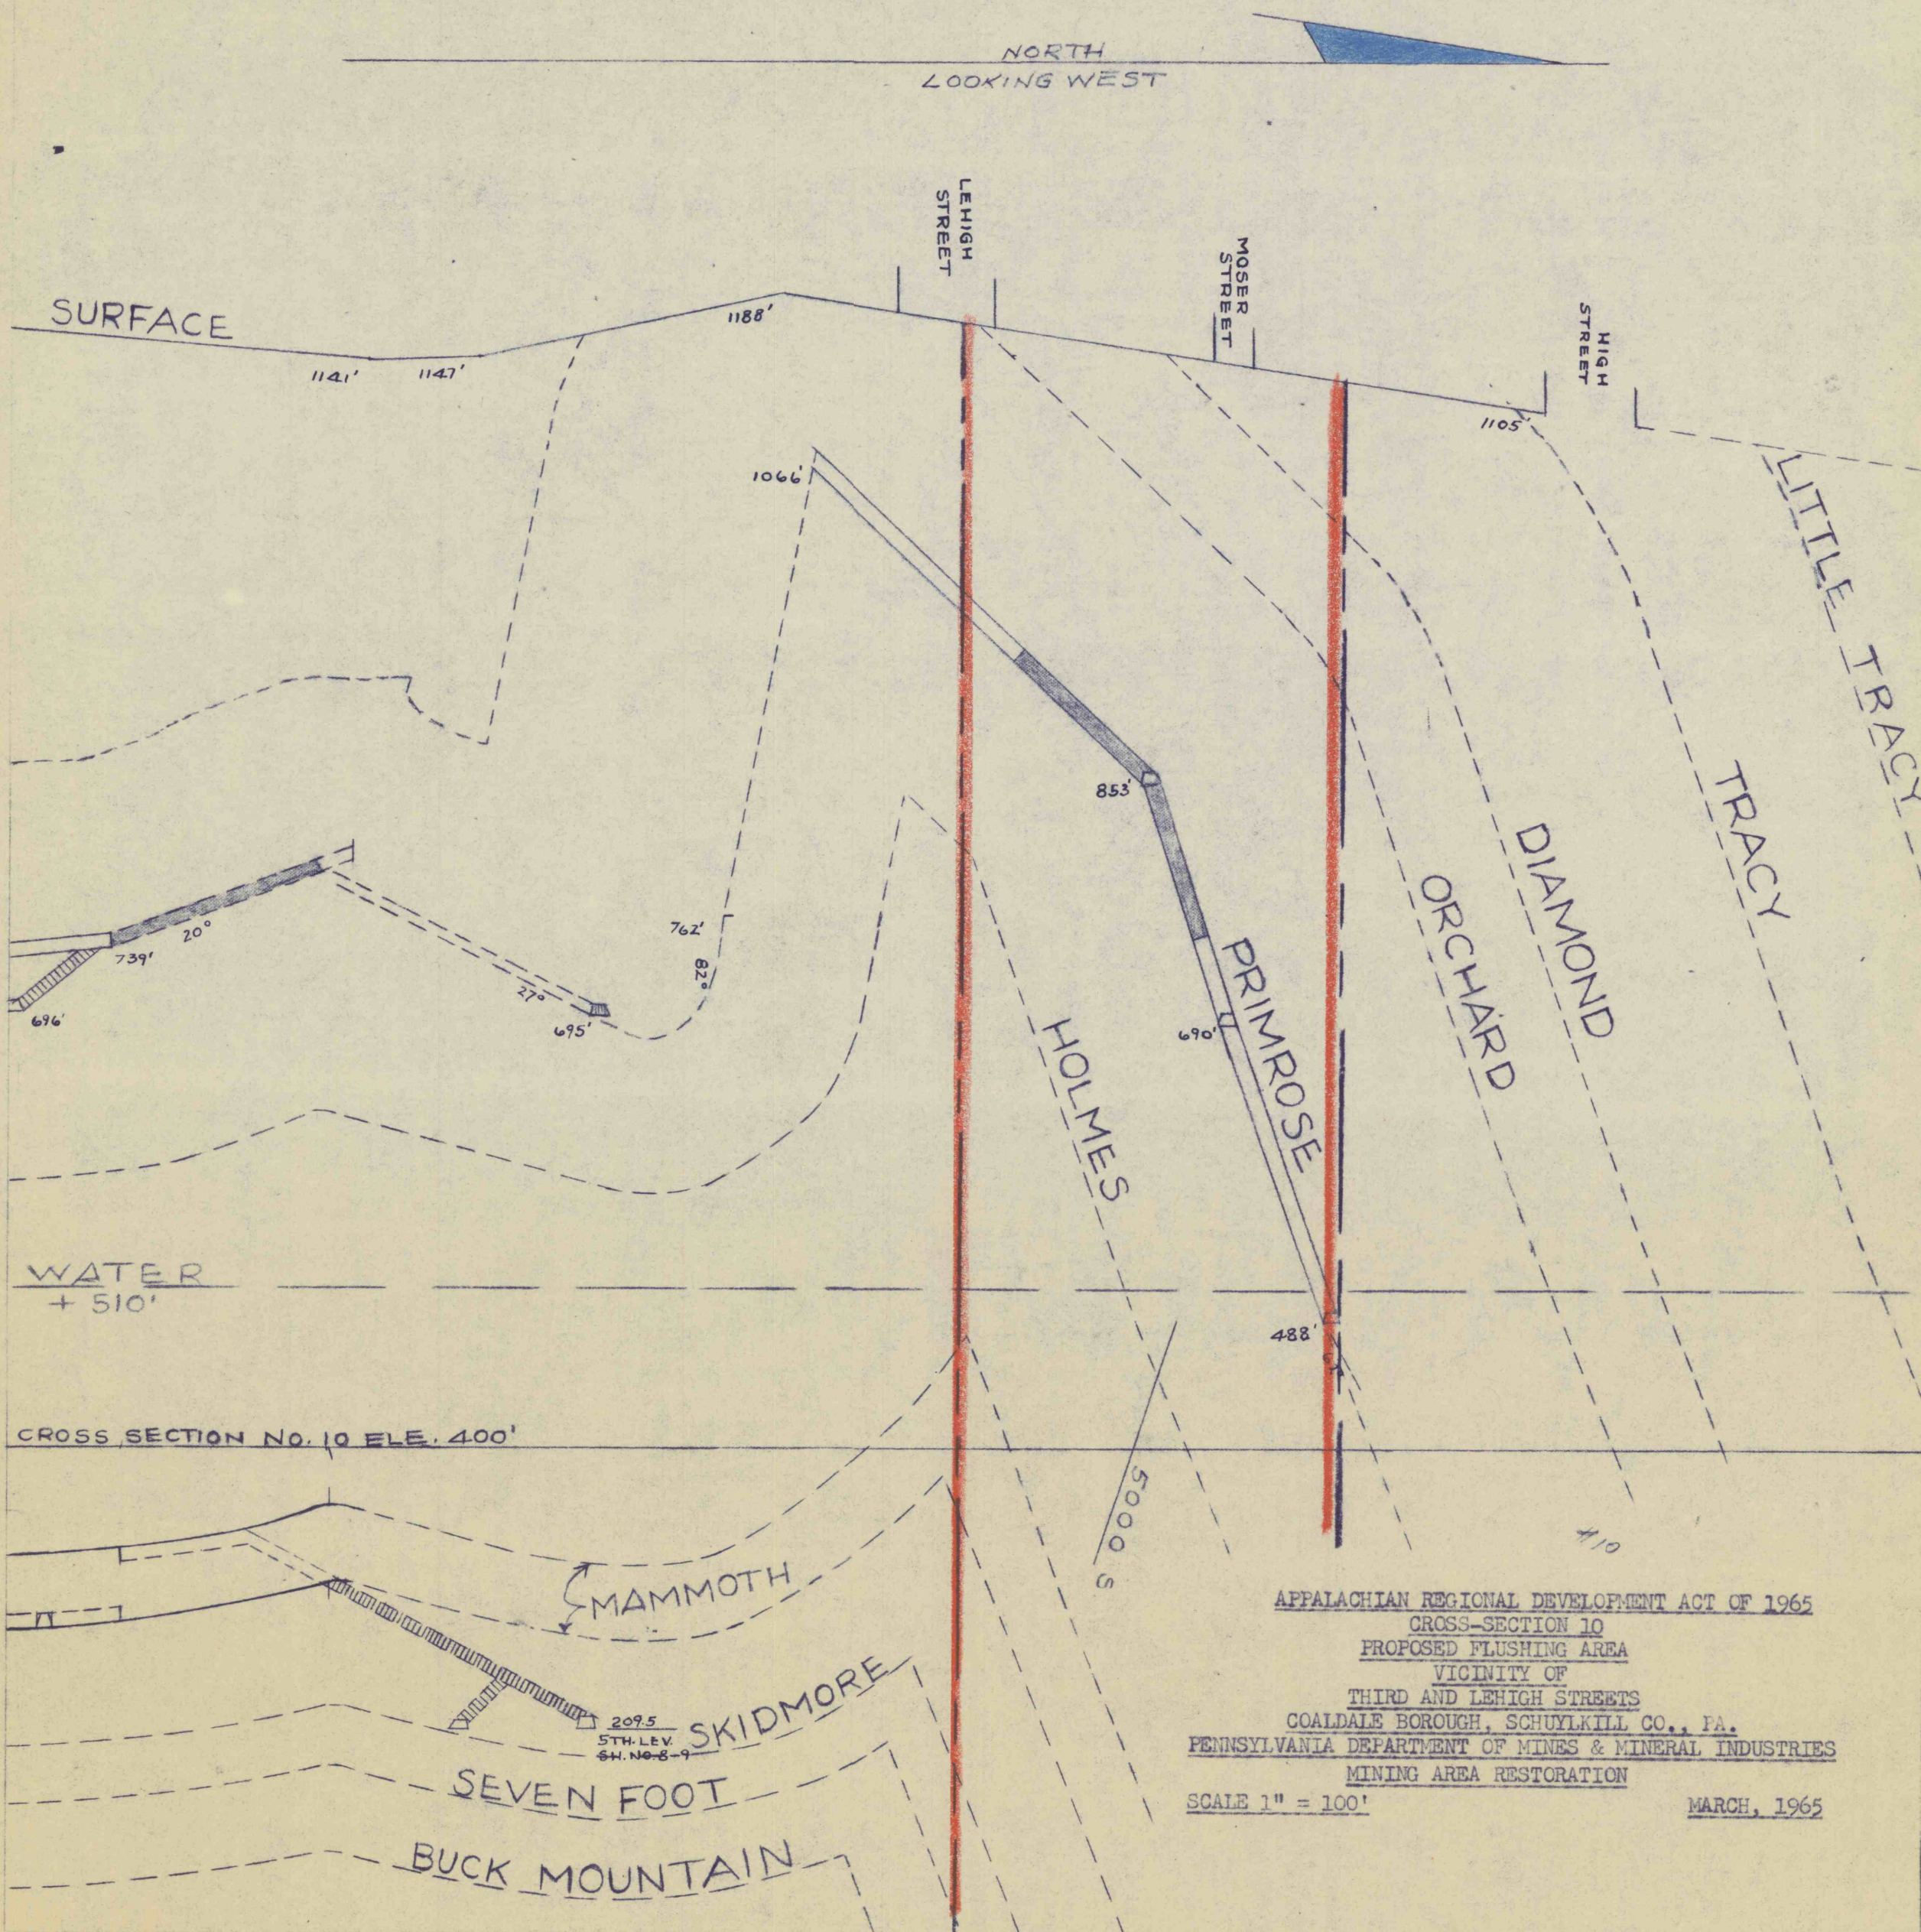

APPALACHIAN REGIONAL DEVELOPMENT ACT OF 1965
 CROSS-SECTION 10
 PROPOSED FLUSHING AREA
 VICINITY OF
 THIRD AND LEHIGH STREETS
 COALDALE BOROUGH, SCHUYLKILL CO., PA.
 PENNSYLVANIA DEPARTMENT OF MINES & MINERAL INDUSTRIES
 MINING AREA RESTORATION
 SCALE 1" = 100'
 MARCH, 1965