


NORTH
LOOKING WEST

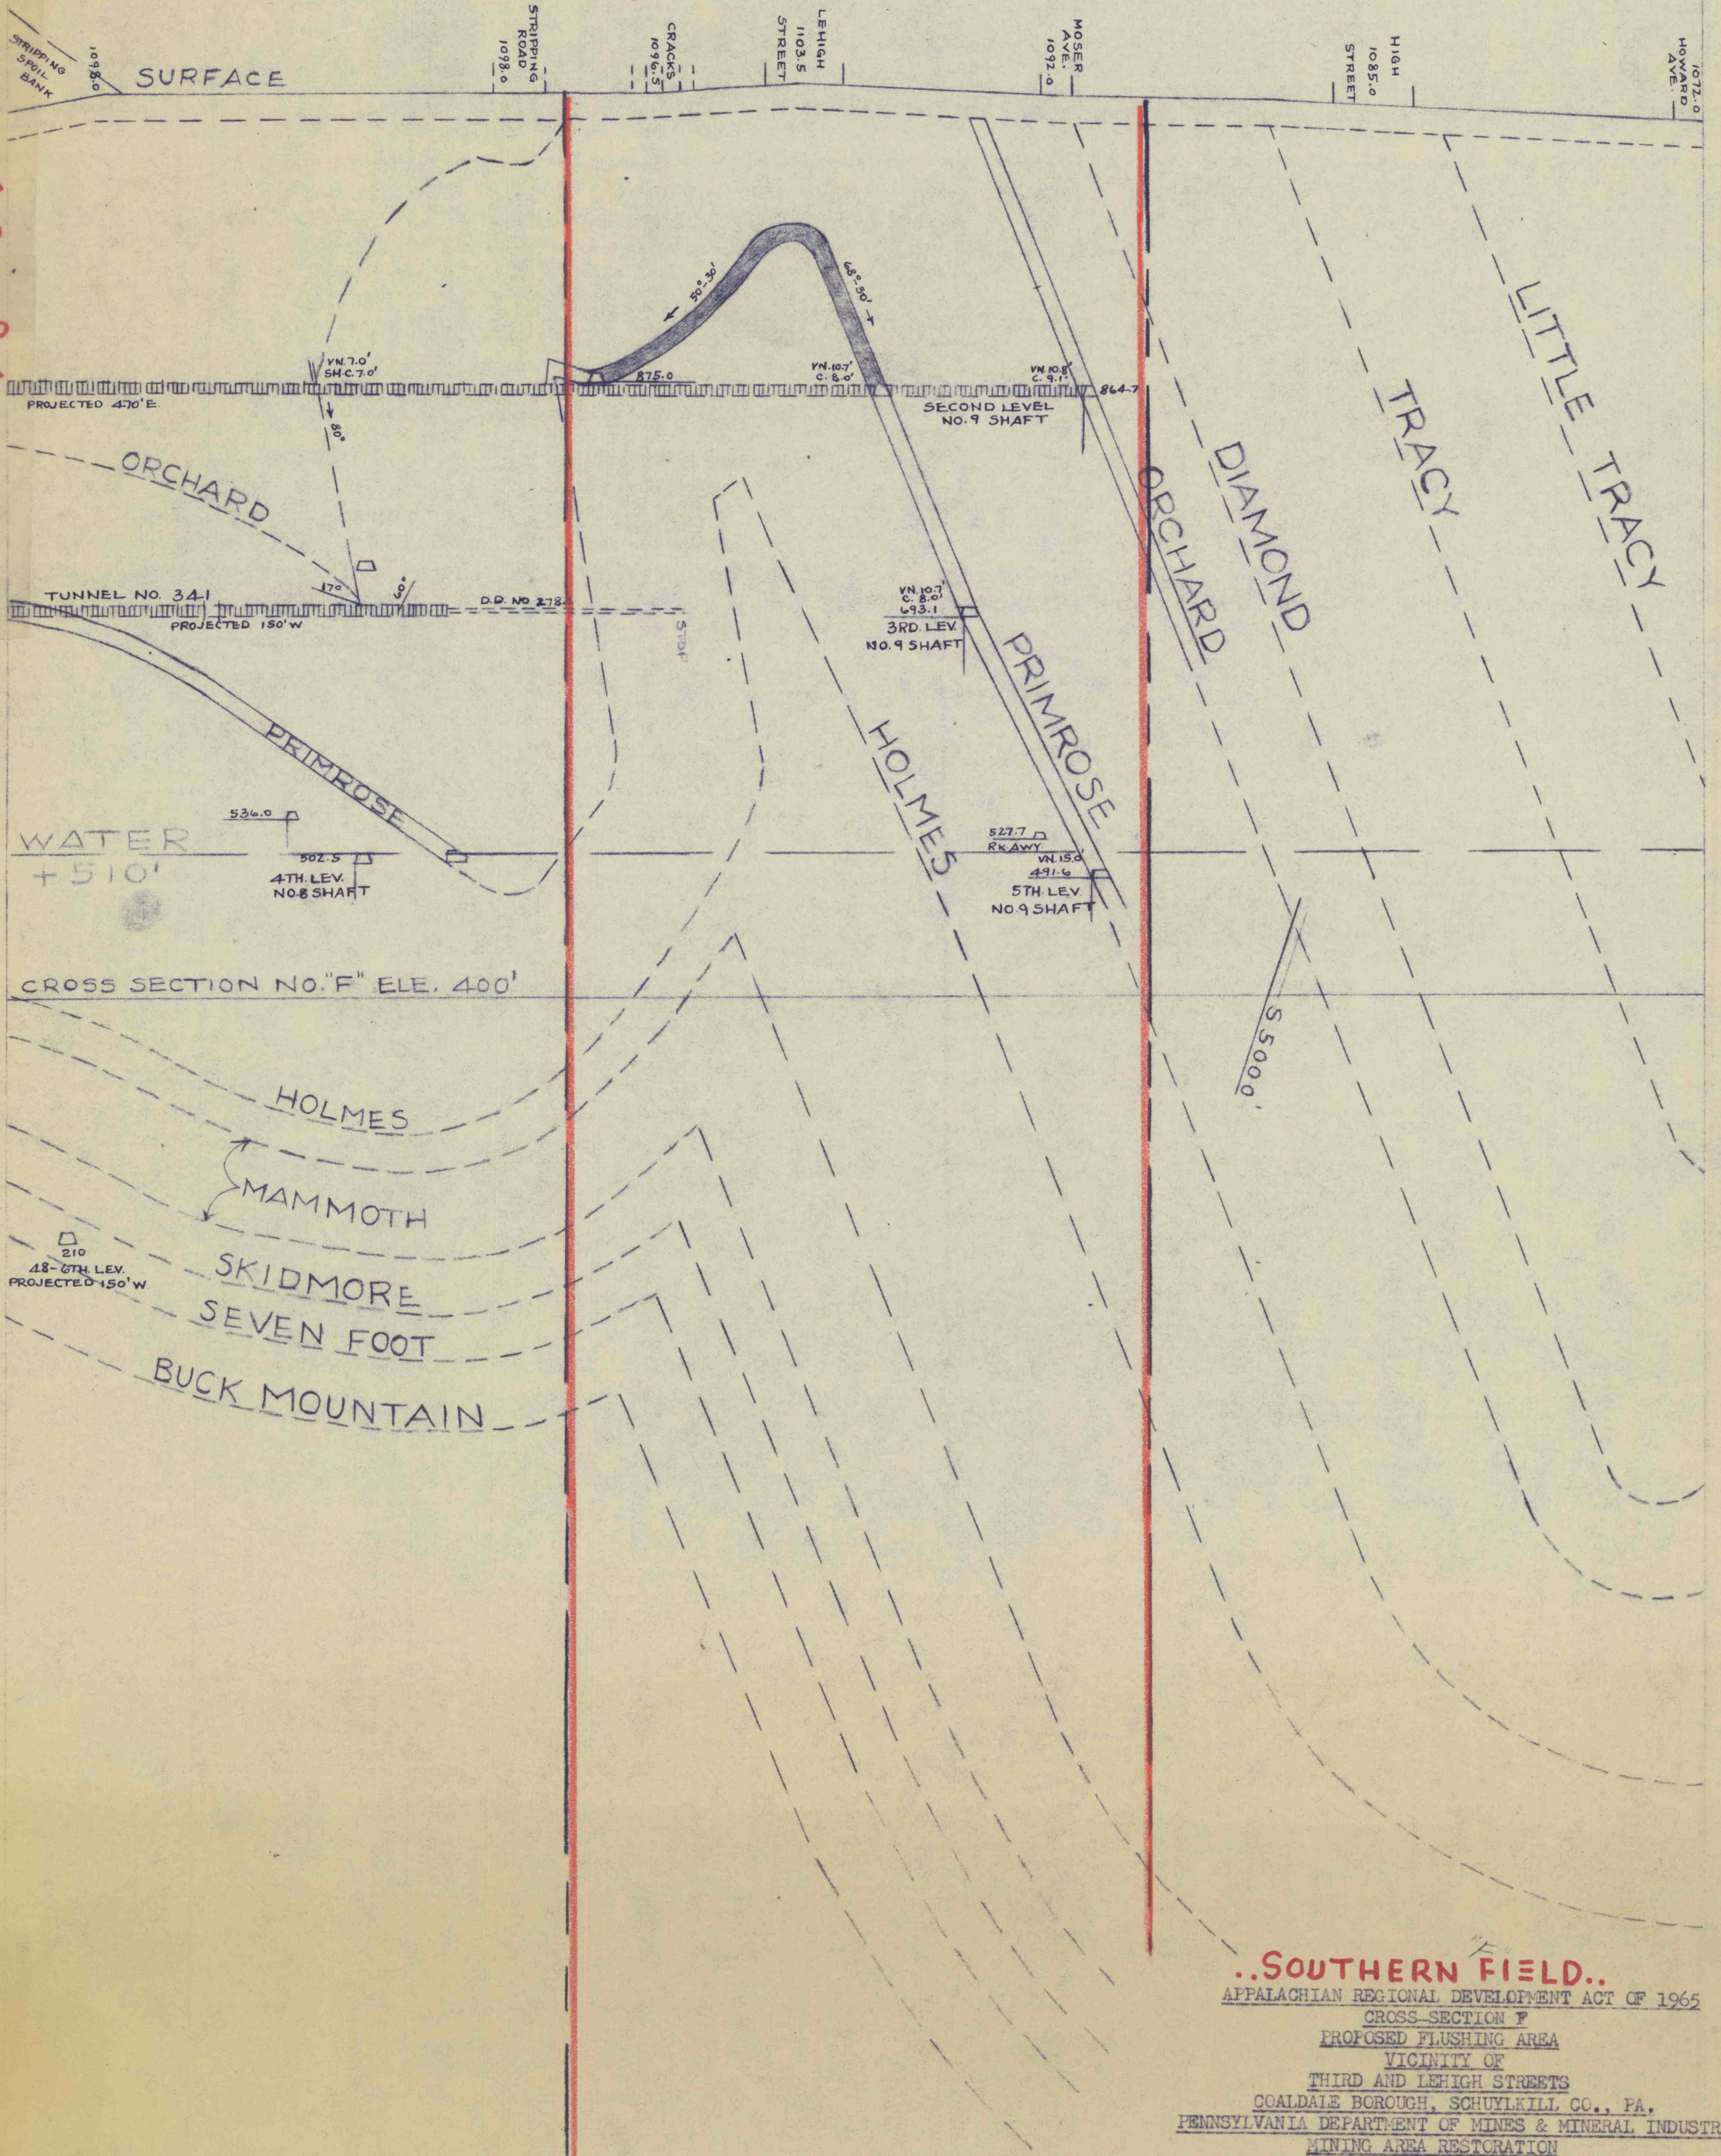

..SOUTHERN FIELD..

APPALACHIAN REGIONAL DEVELOPMENT ACT OF 1965

CROSS-SECTION F

PROPOSED FLUSHING AREA

VICINITY OF

THIRD AND LEHIGH STREETS

COALDALE BOROUGH, SCHUYLKILL CO., PA.

PENNSYLVANIA DEPARTMENT OF MINES & MINERAL INDUSTRIES

MINING AREA RESTORATION

Scale 1" = 100'

March, 1965

16-of-16.