

SHENANDOAH

KOHINOOR

COLLIERY

KEHLEY RUN COLLIERY

“ . . . CROSS SECTION 3100 FEET WEST OF MAIN
SLOPE AND THRU CATHARINE STREET SHOWING COAL


VEINS IN RELATION TO SHENANDOAH BOROUGH.”

SCALE; 1" = 50' "L" W P MILLINGTON,

Mining Engineer & Agent

WESTERN MIDDLE FIELD, W. MAHANOEY TWP,
SCHUYLKILL COUNTY PA., 11 W. MAH., DISTRICT.
MADEIRA HILL COAL CO.,

BOROUGH

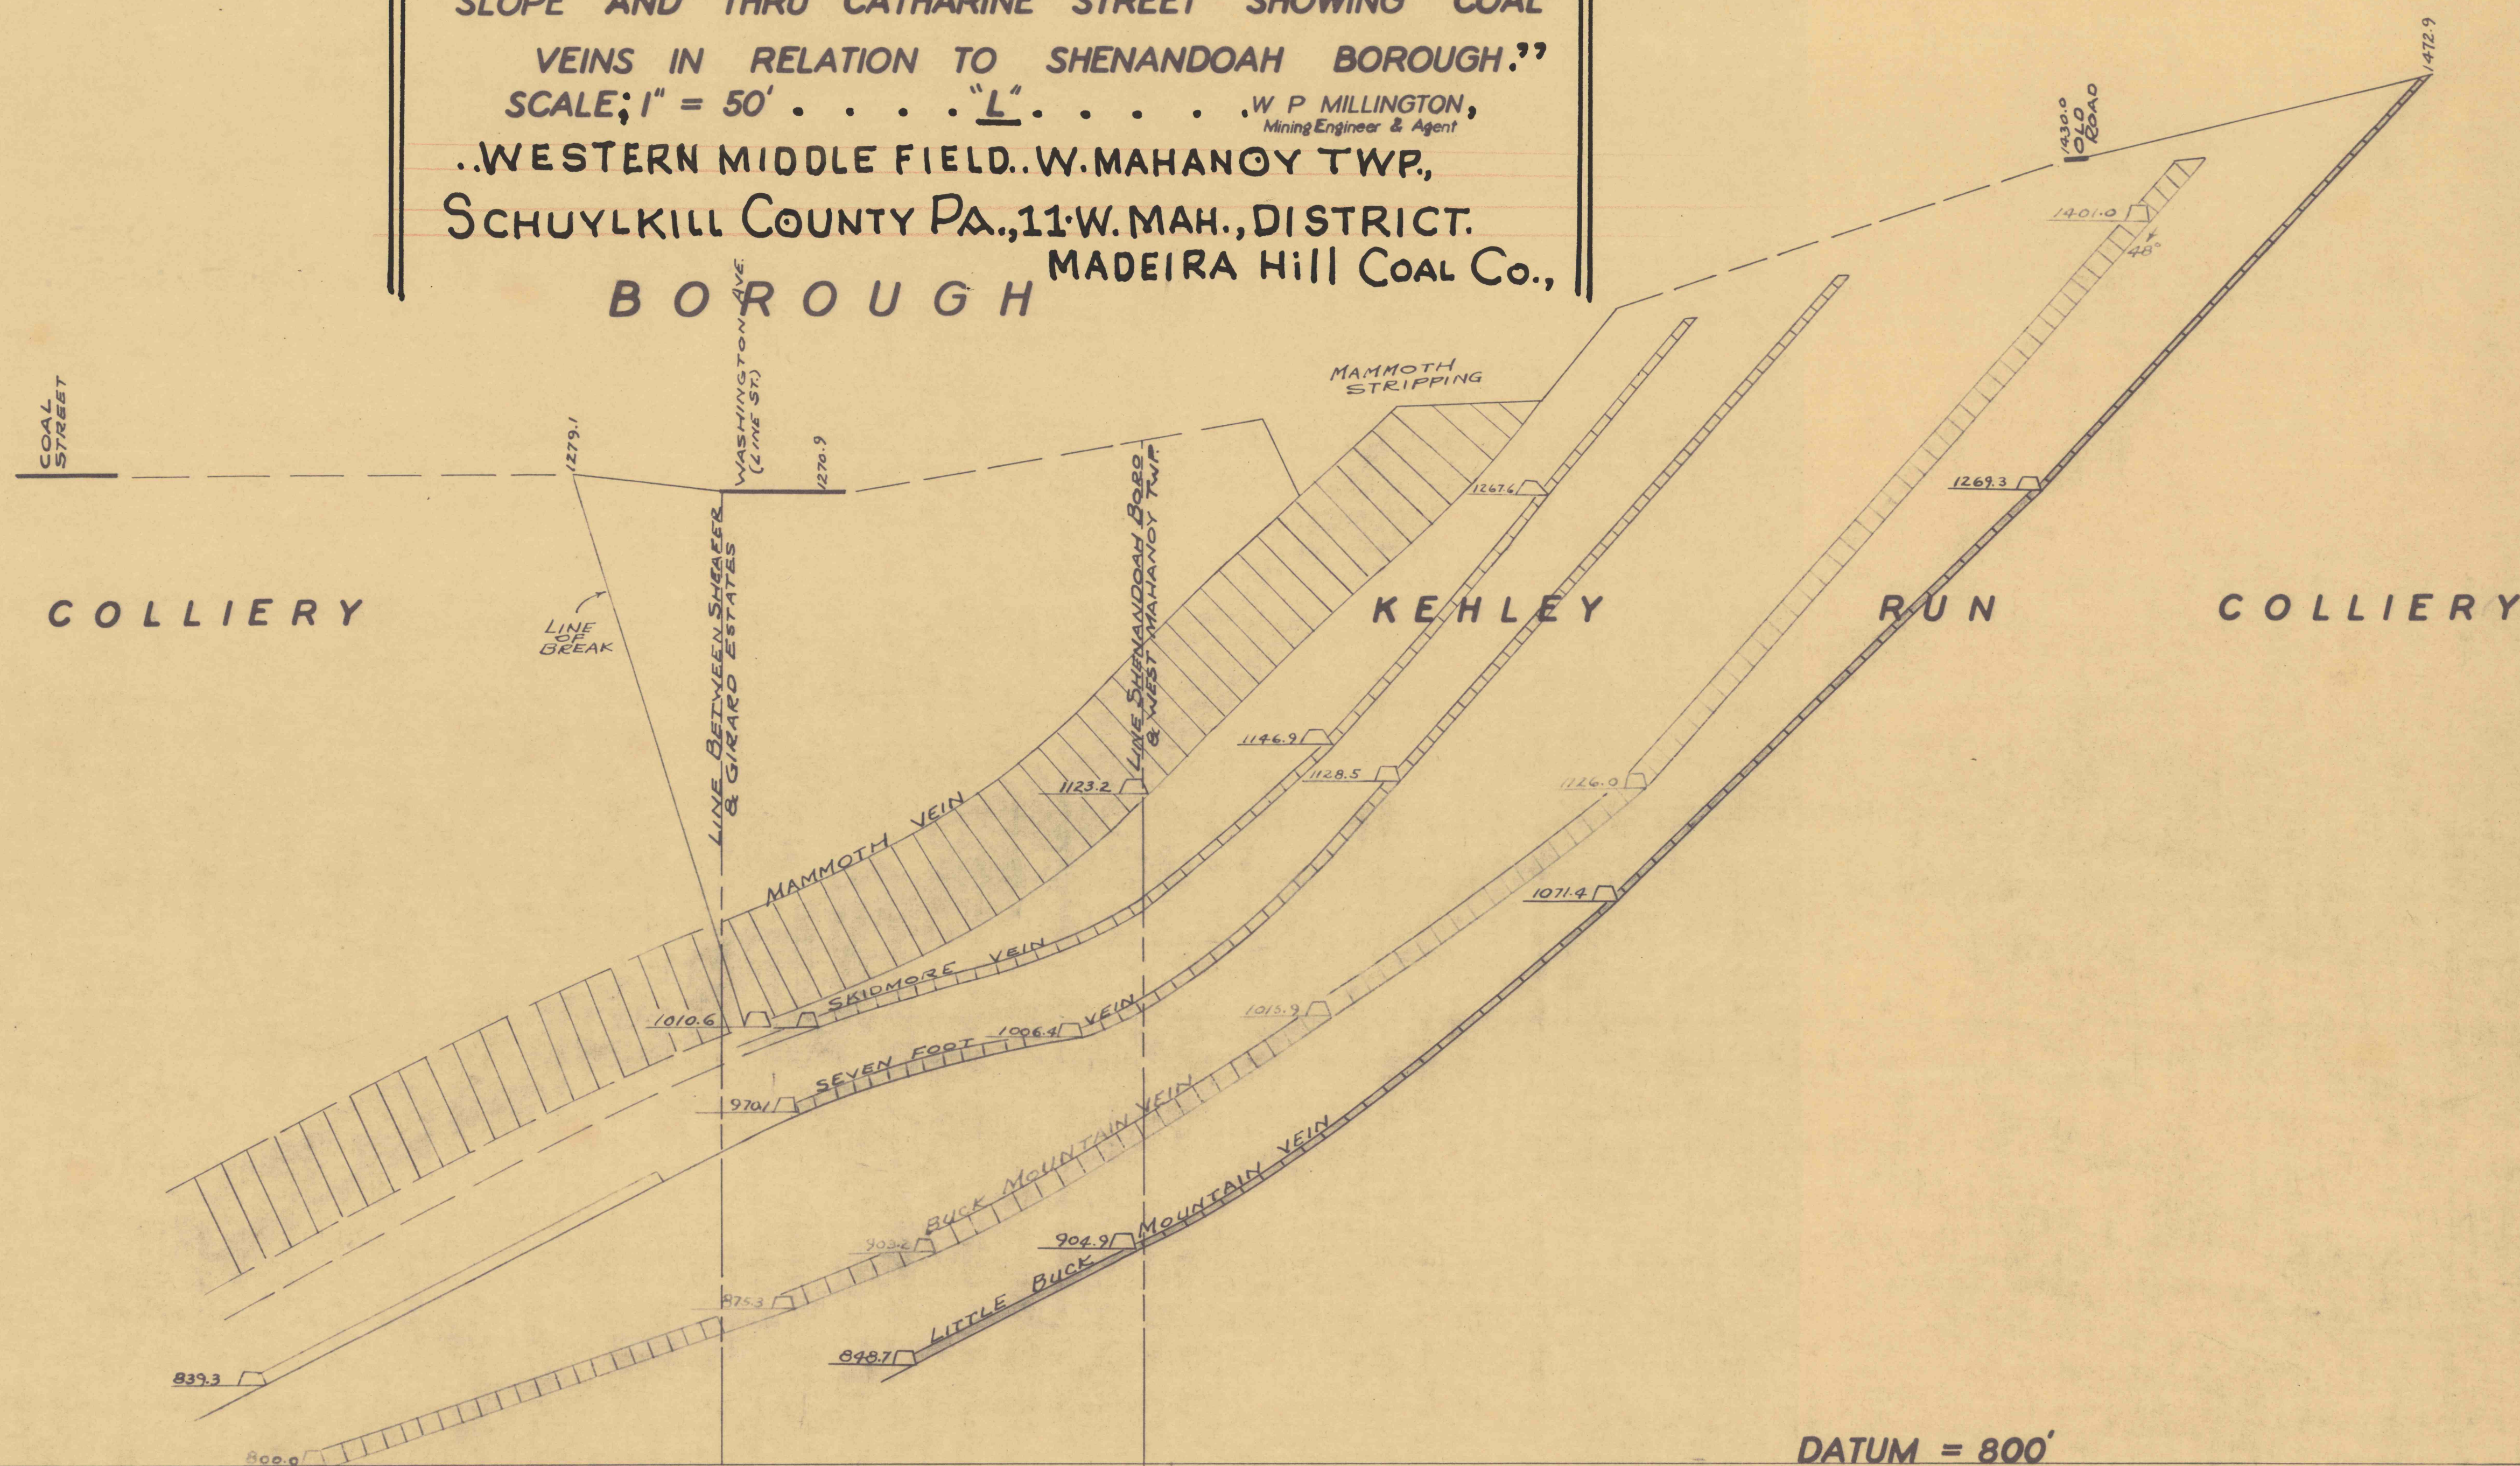

DATUM = 800'