

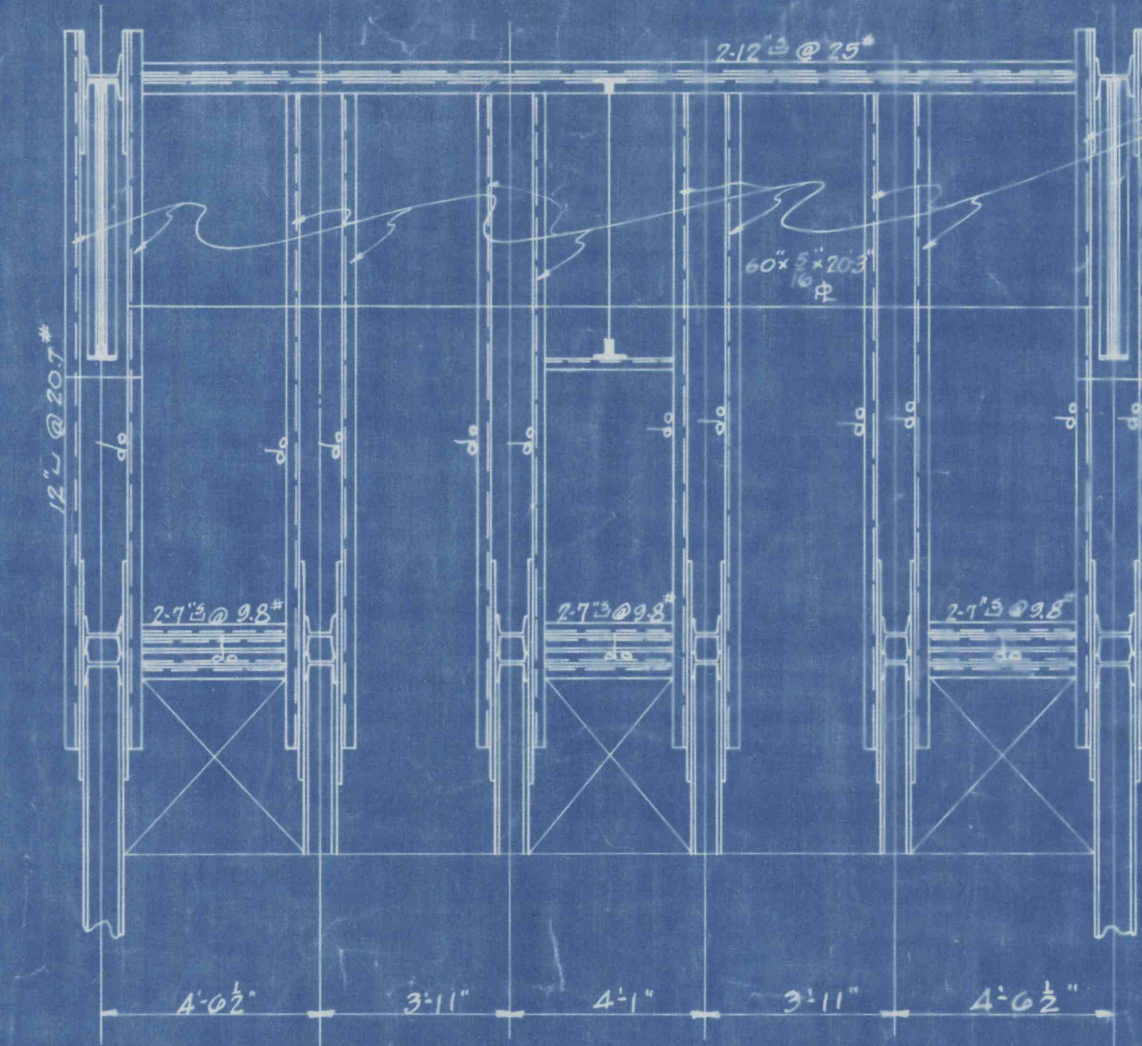
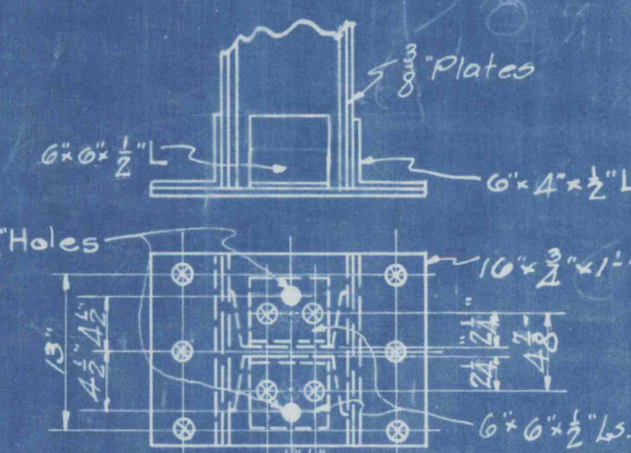


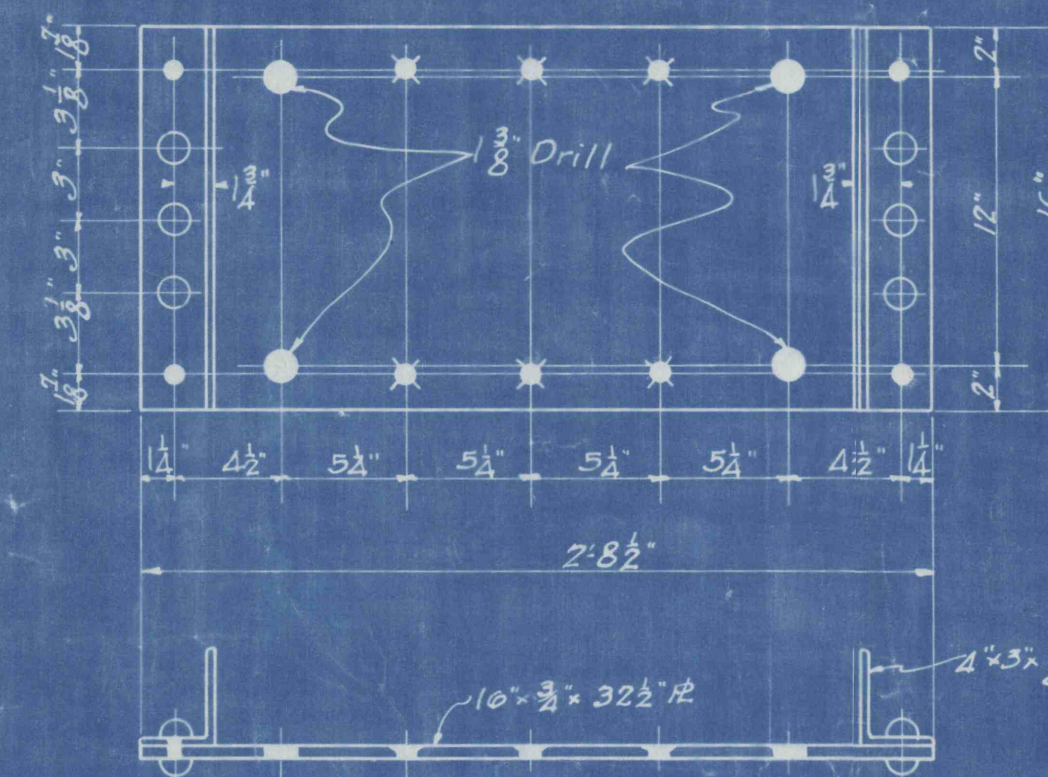

Section D.D

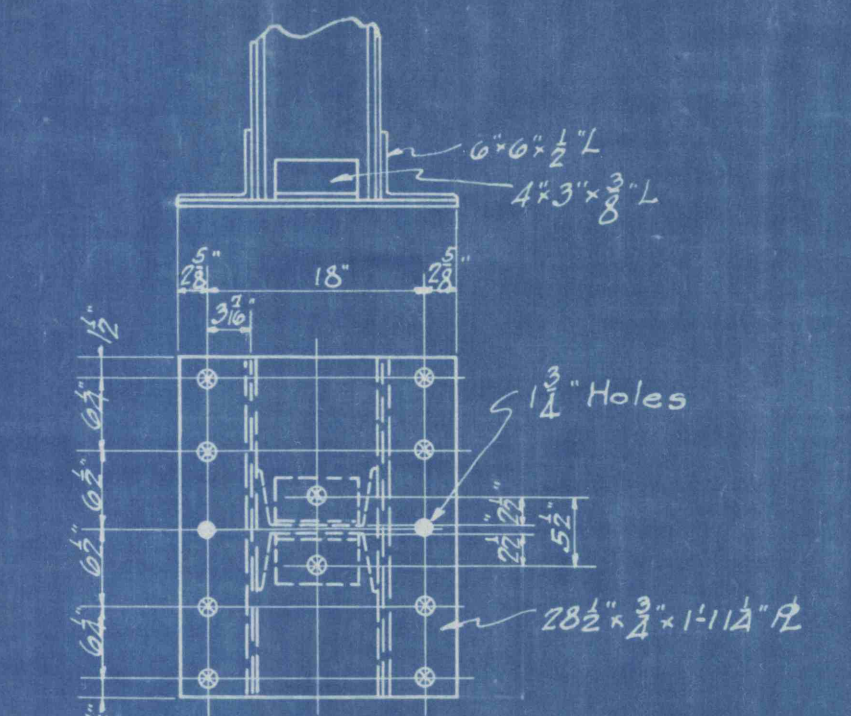

Detail of Base
Plate for 4 Front Legs

1 This beam to support truss. See Dwg. 272
12" 28.5*I

The Lehigh Coal and Navigation Company
LANSFORD, PA.
MECH. DEPT.

2724