


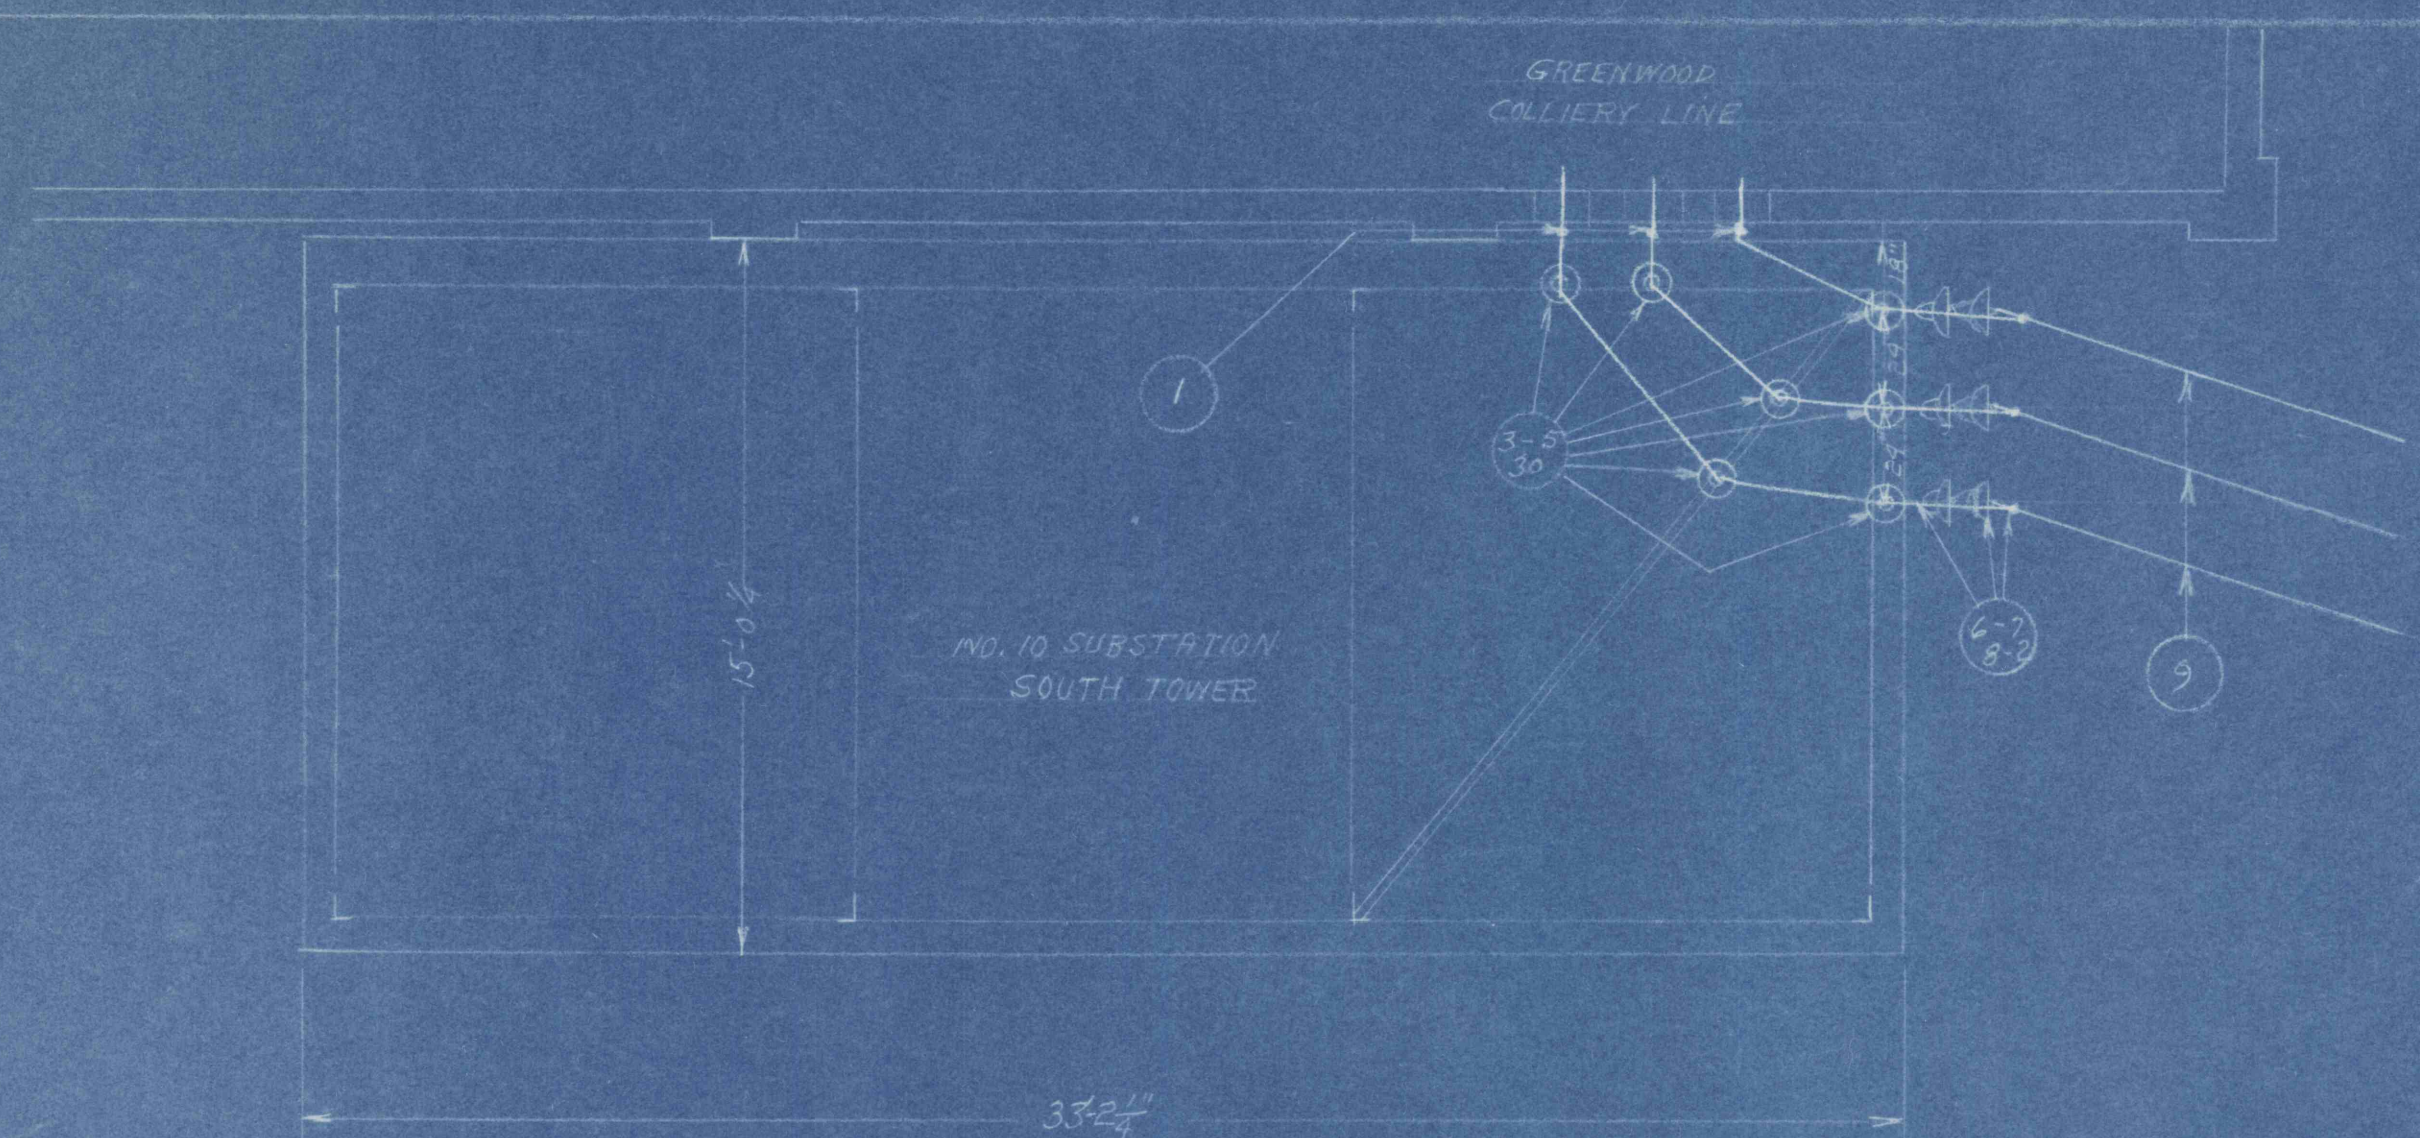
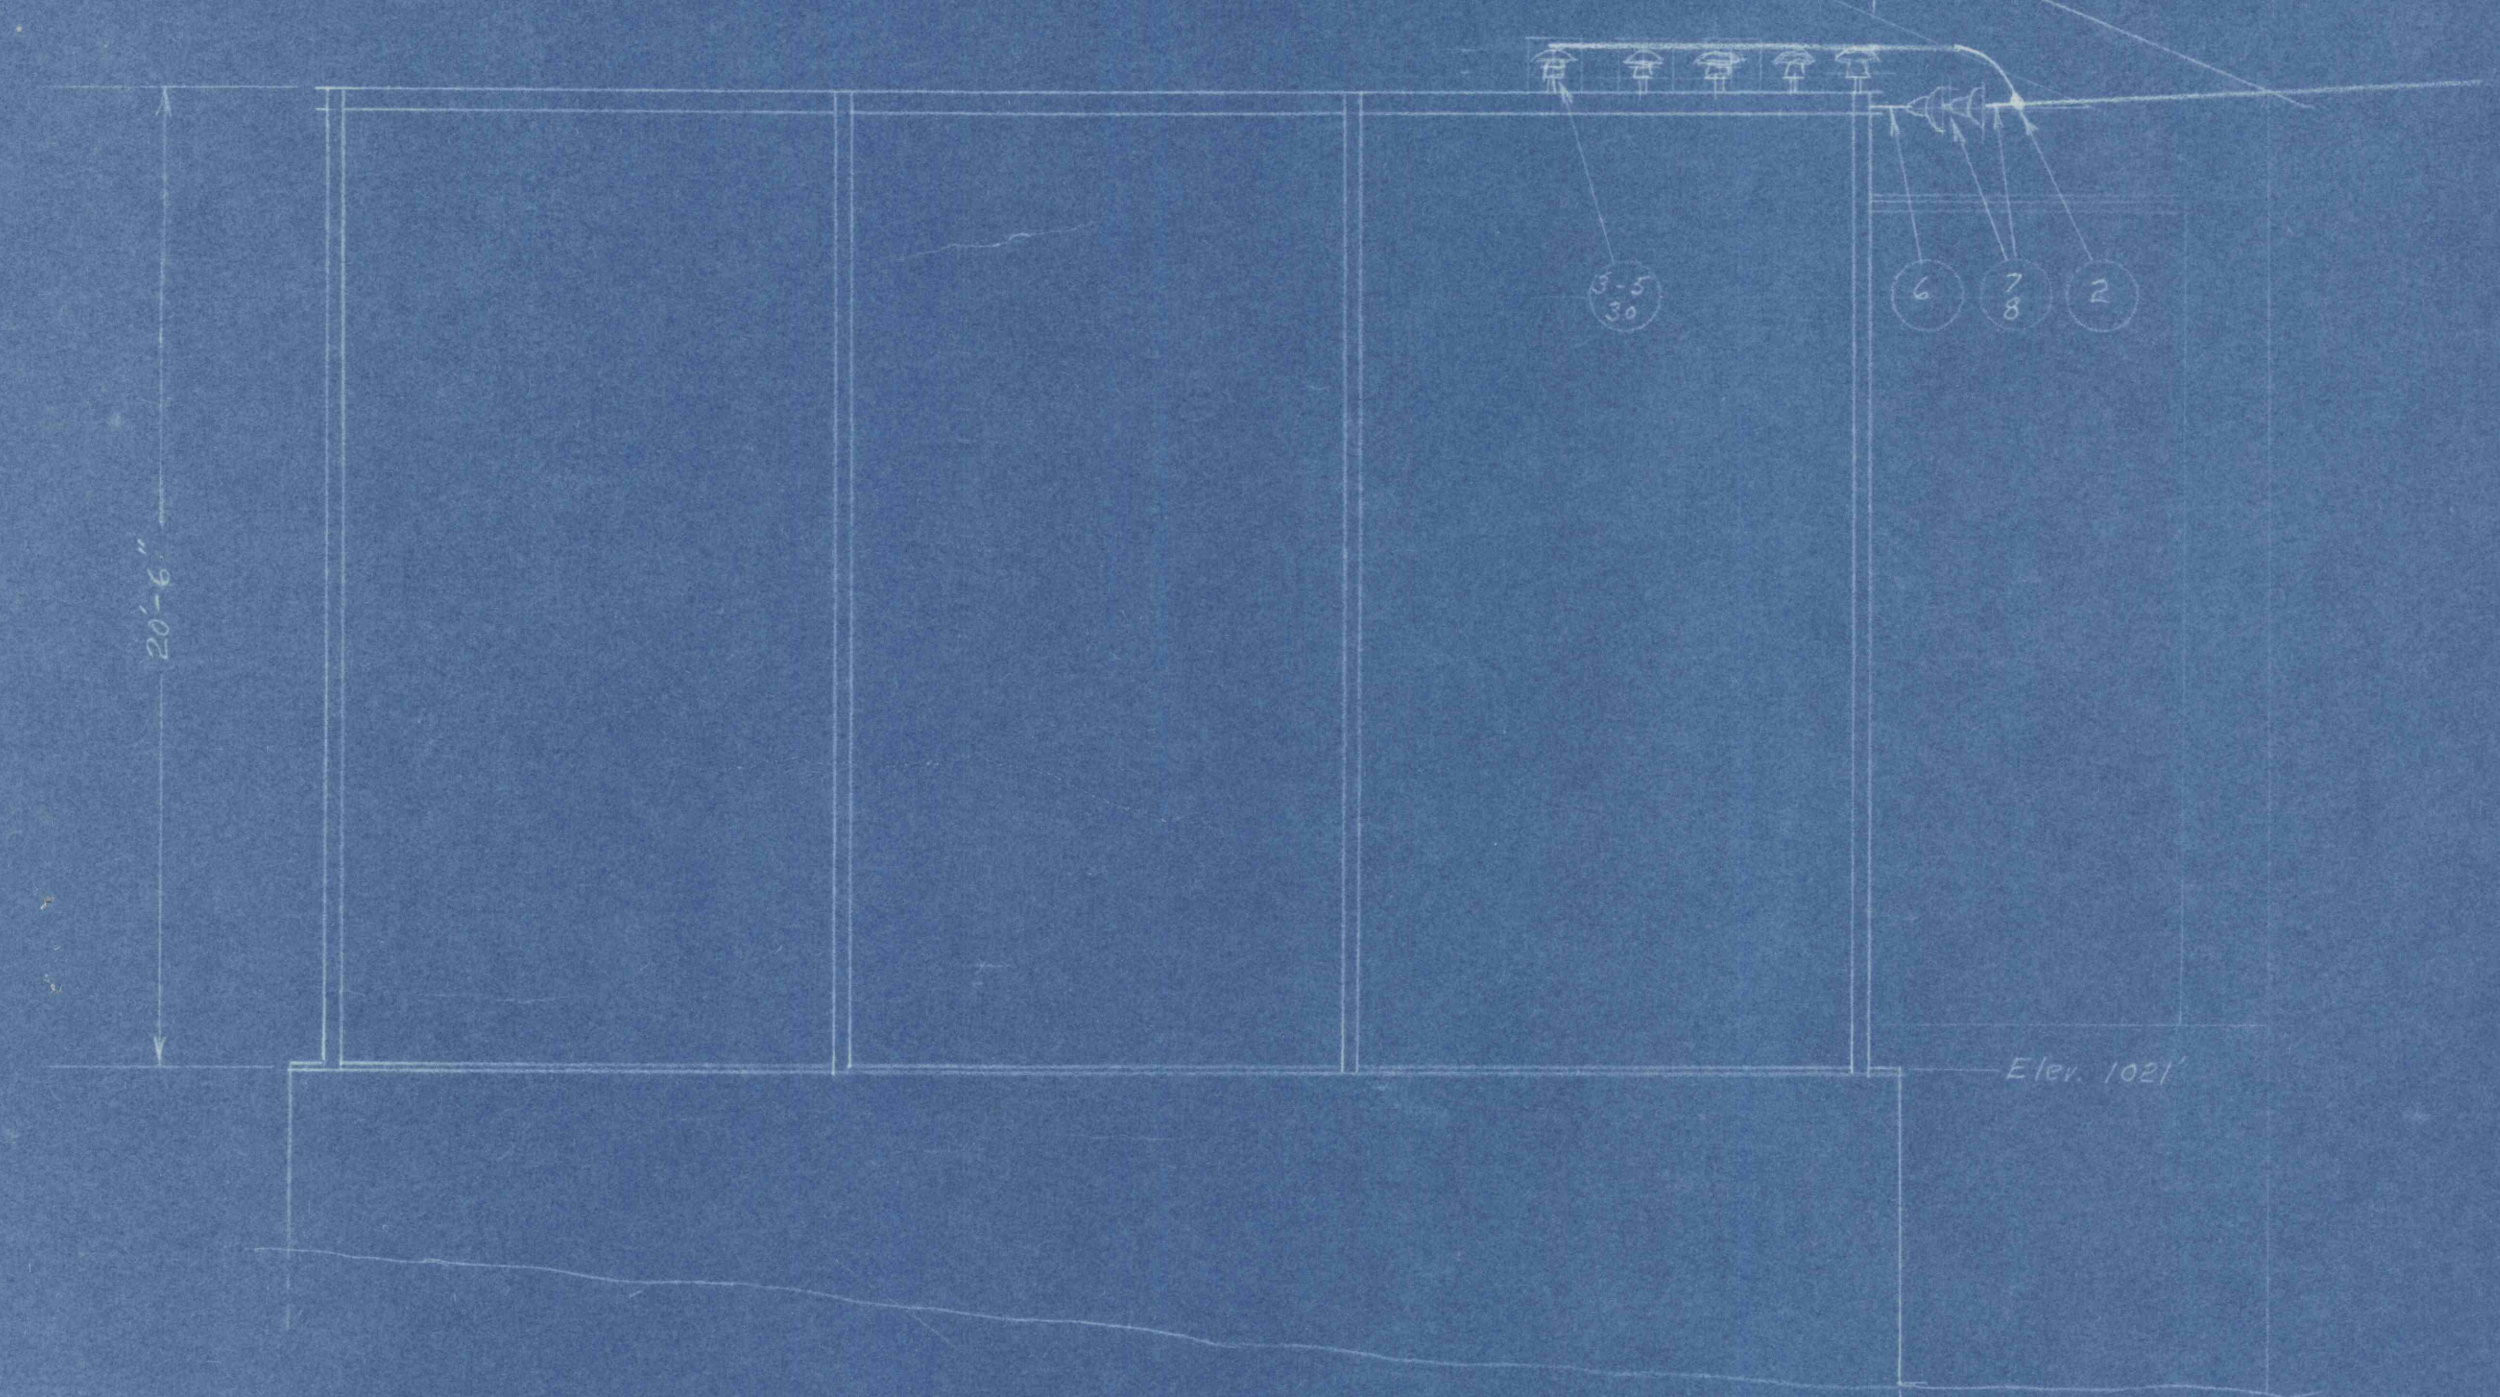
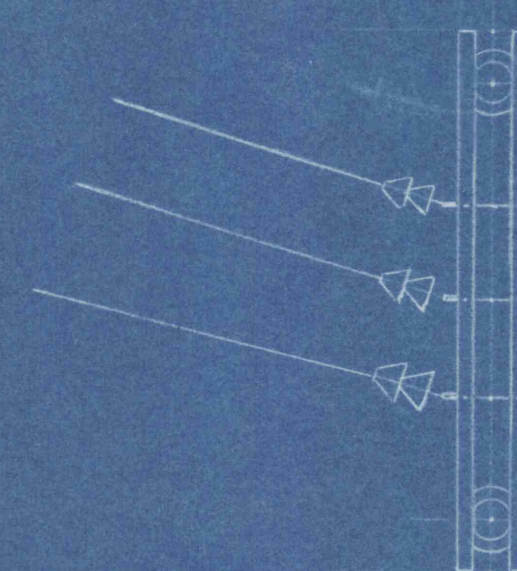
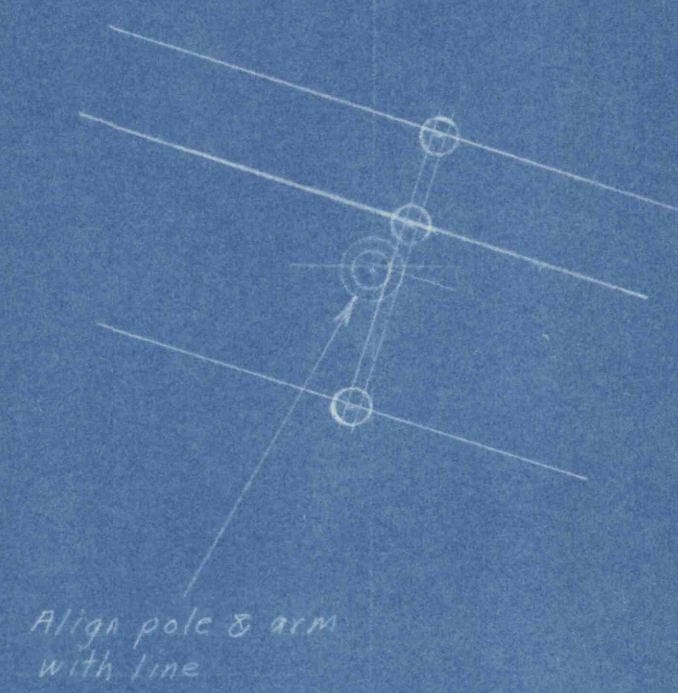


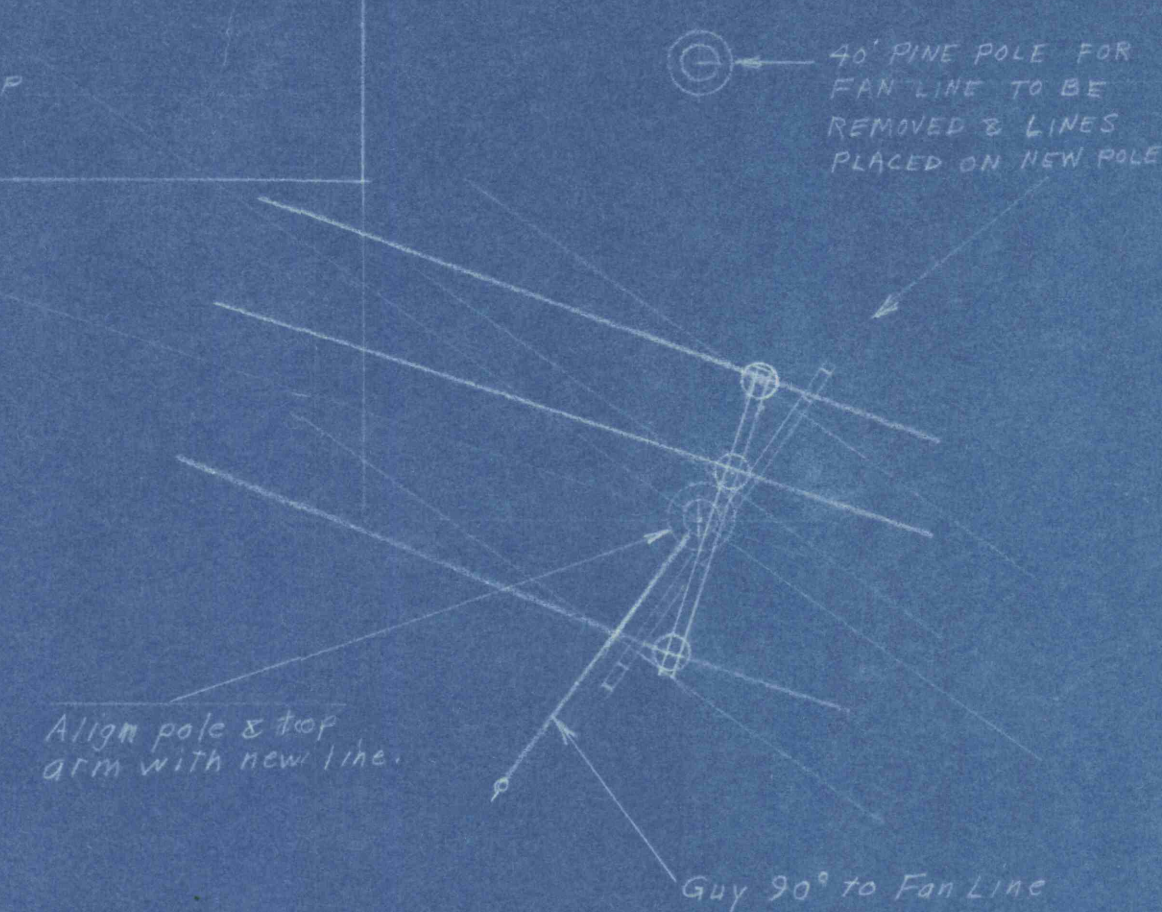

ELECTRICAL SHOP

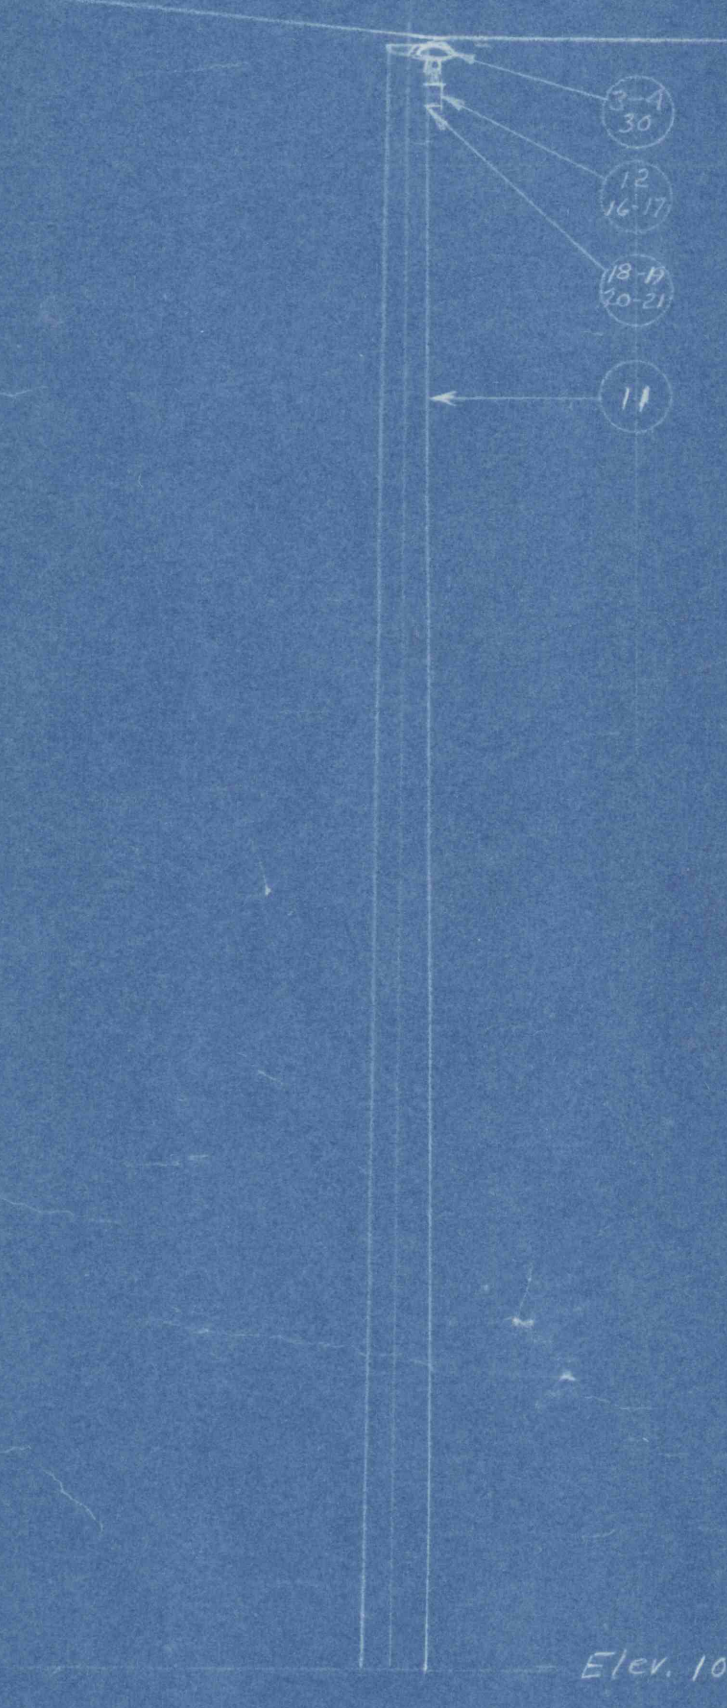

85' 90' 75'

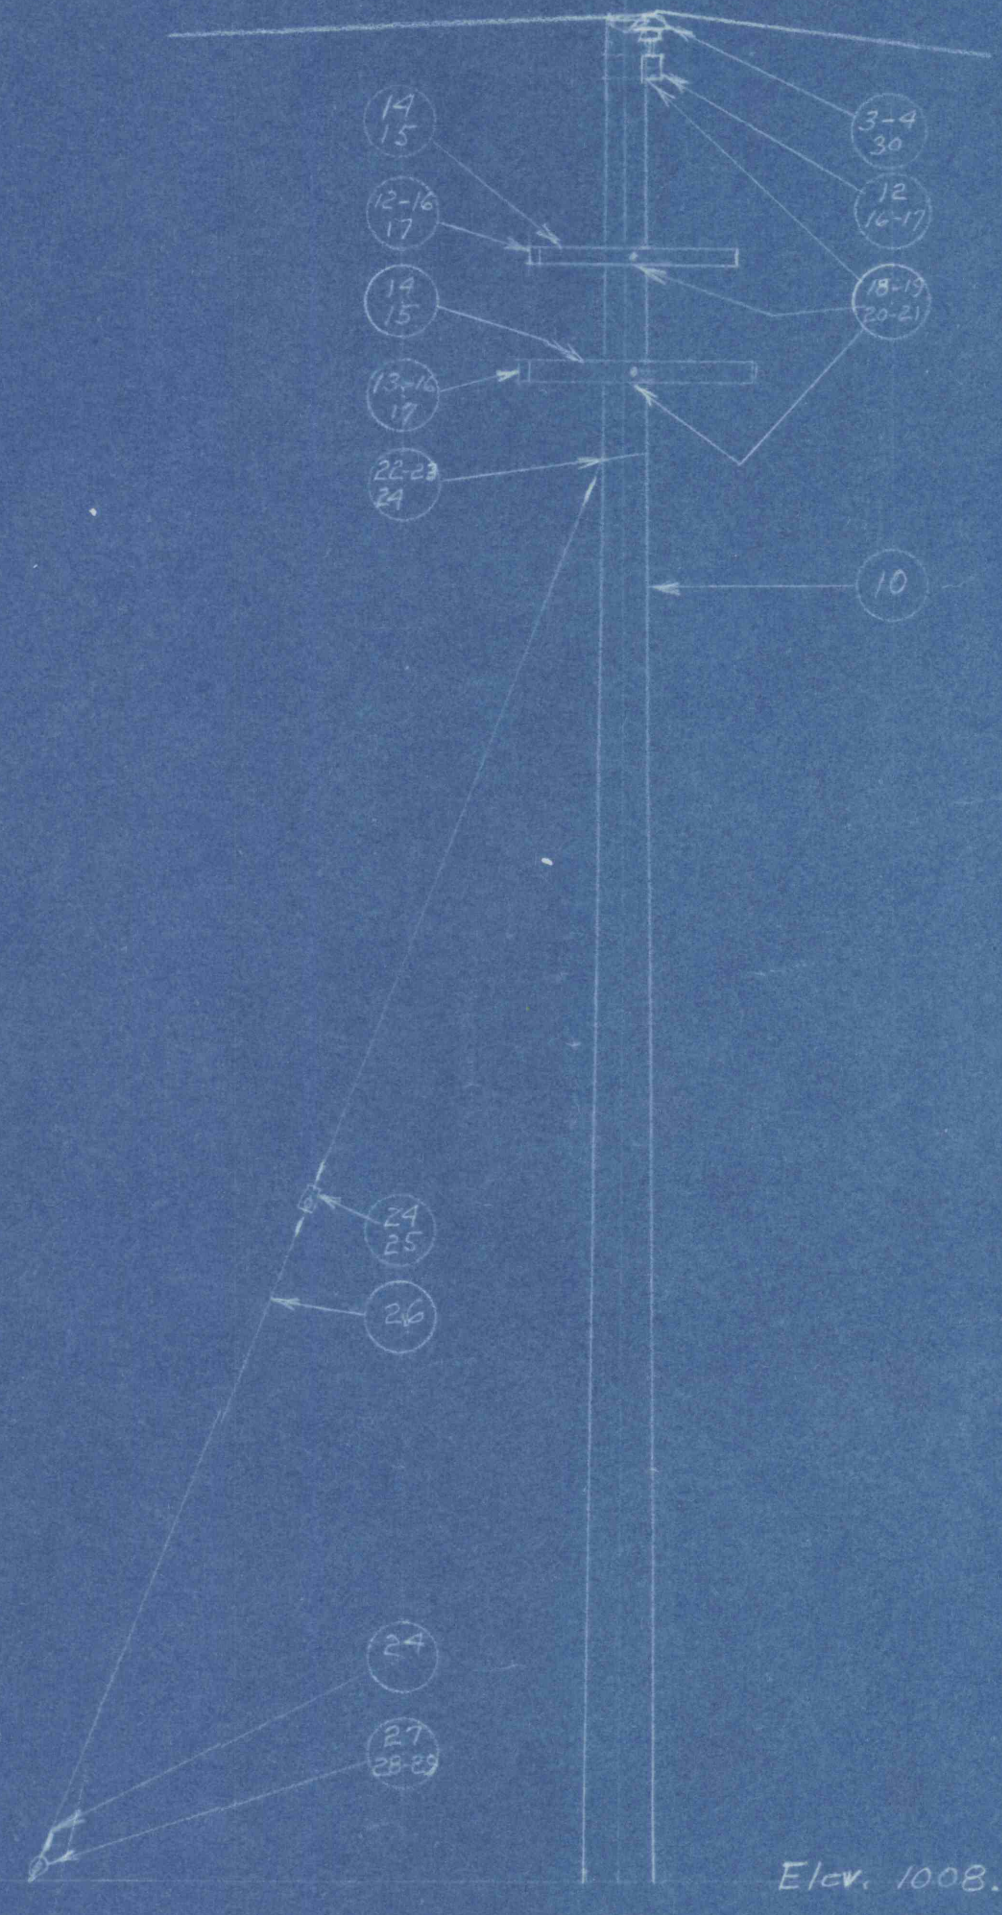

Eng. ED-351 for details

Elev. 1002.7

THE LEHIGH COAL & NAVIGATION CO.
LANSDOWN, PA.
Description: POWER LINE FROM SUBSTATION
TO TWO-POLE STRUCTURE FOR GREEN-
WOOD DEEP WELL PUMPS
Location: GREENWOOD MINE
Scale: 1/4" = 1 FT. Dwg. by: HEP

ED-351