


1 MAR 10 1972


MINING LIMIT

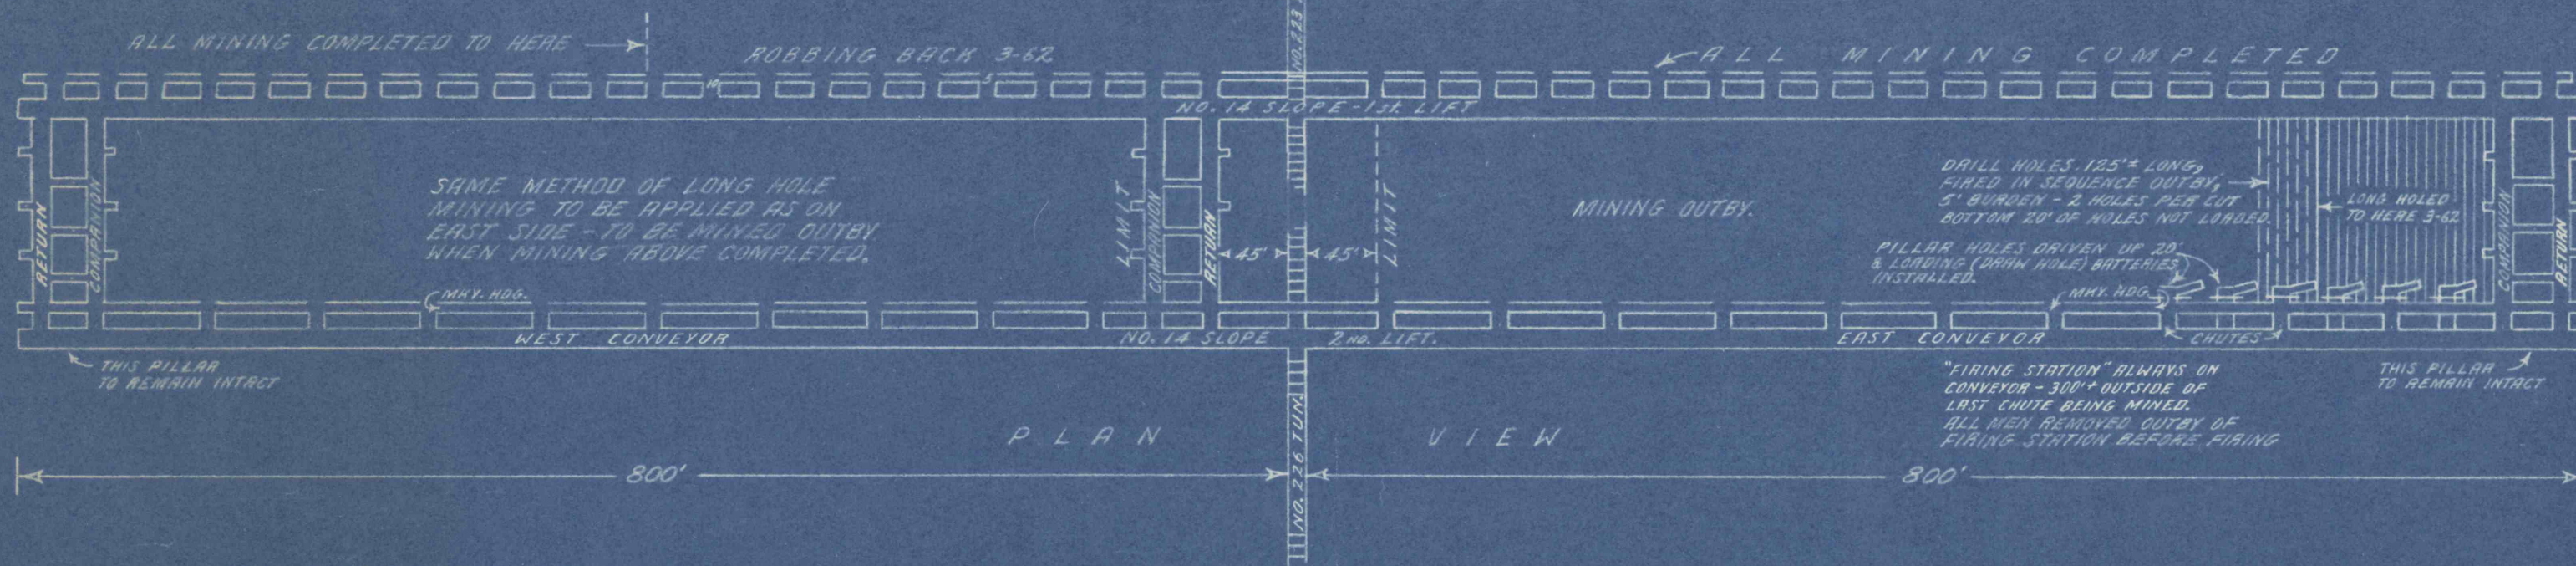

P L A N

V I E W

MINING LIMIT

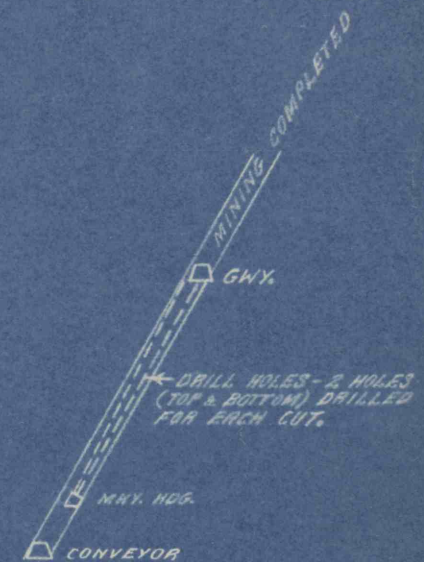

C R O S S S E C T I O N

GAP-ANTHRACITE COMPANY
GLEN-BURN COLLIERY
Shamokin, Pa.

PLAN AND SECTION SHOWING LONG HOLE MINING METHOD
TO BE EMPLOYED IN NO. 14 SLOPE, 2nd LIFT, NO. 226 TUNNEL,
NO. 7 1/2-8 VEIN, S.D.

3-26-62