


Section across the Mahanoy Basin on Line of Drainage Tunnel, from Draper East Holmes Gangway 3rd Lift, to the
 Scale 100' per inch
 Looking East
 Office of Division Engineer

Ashland
 Re V

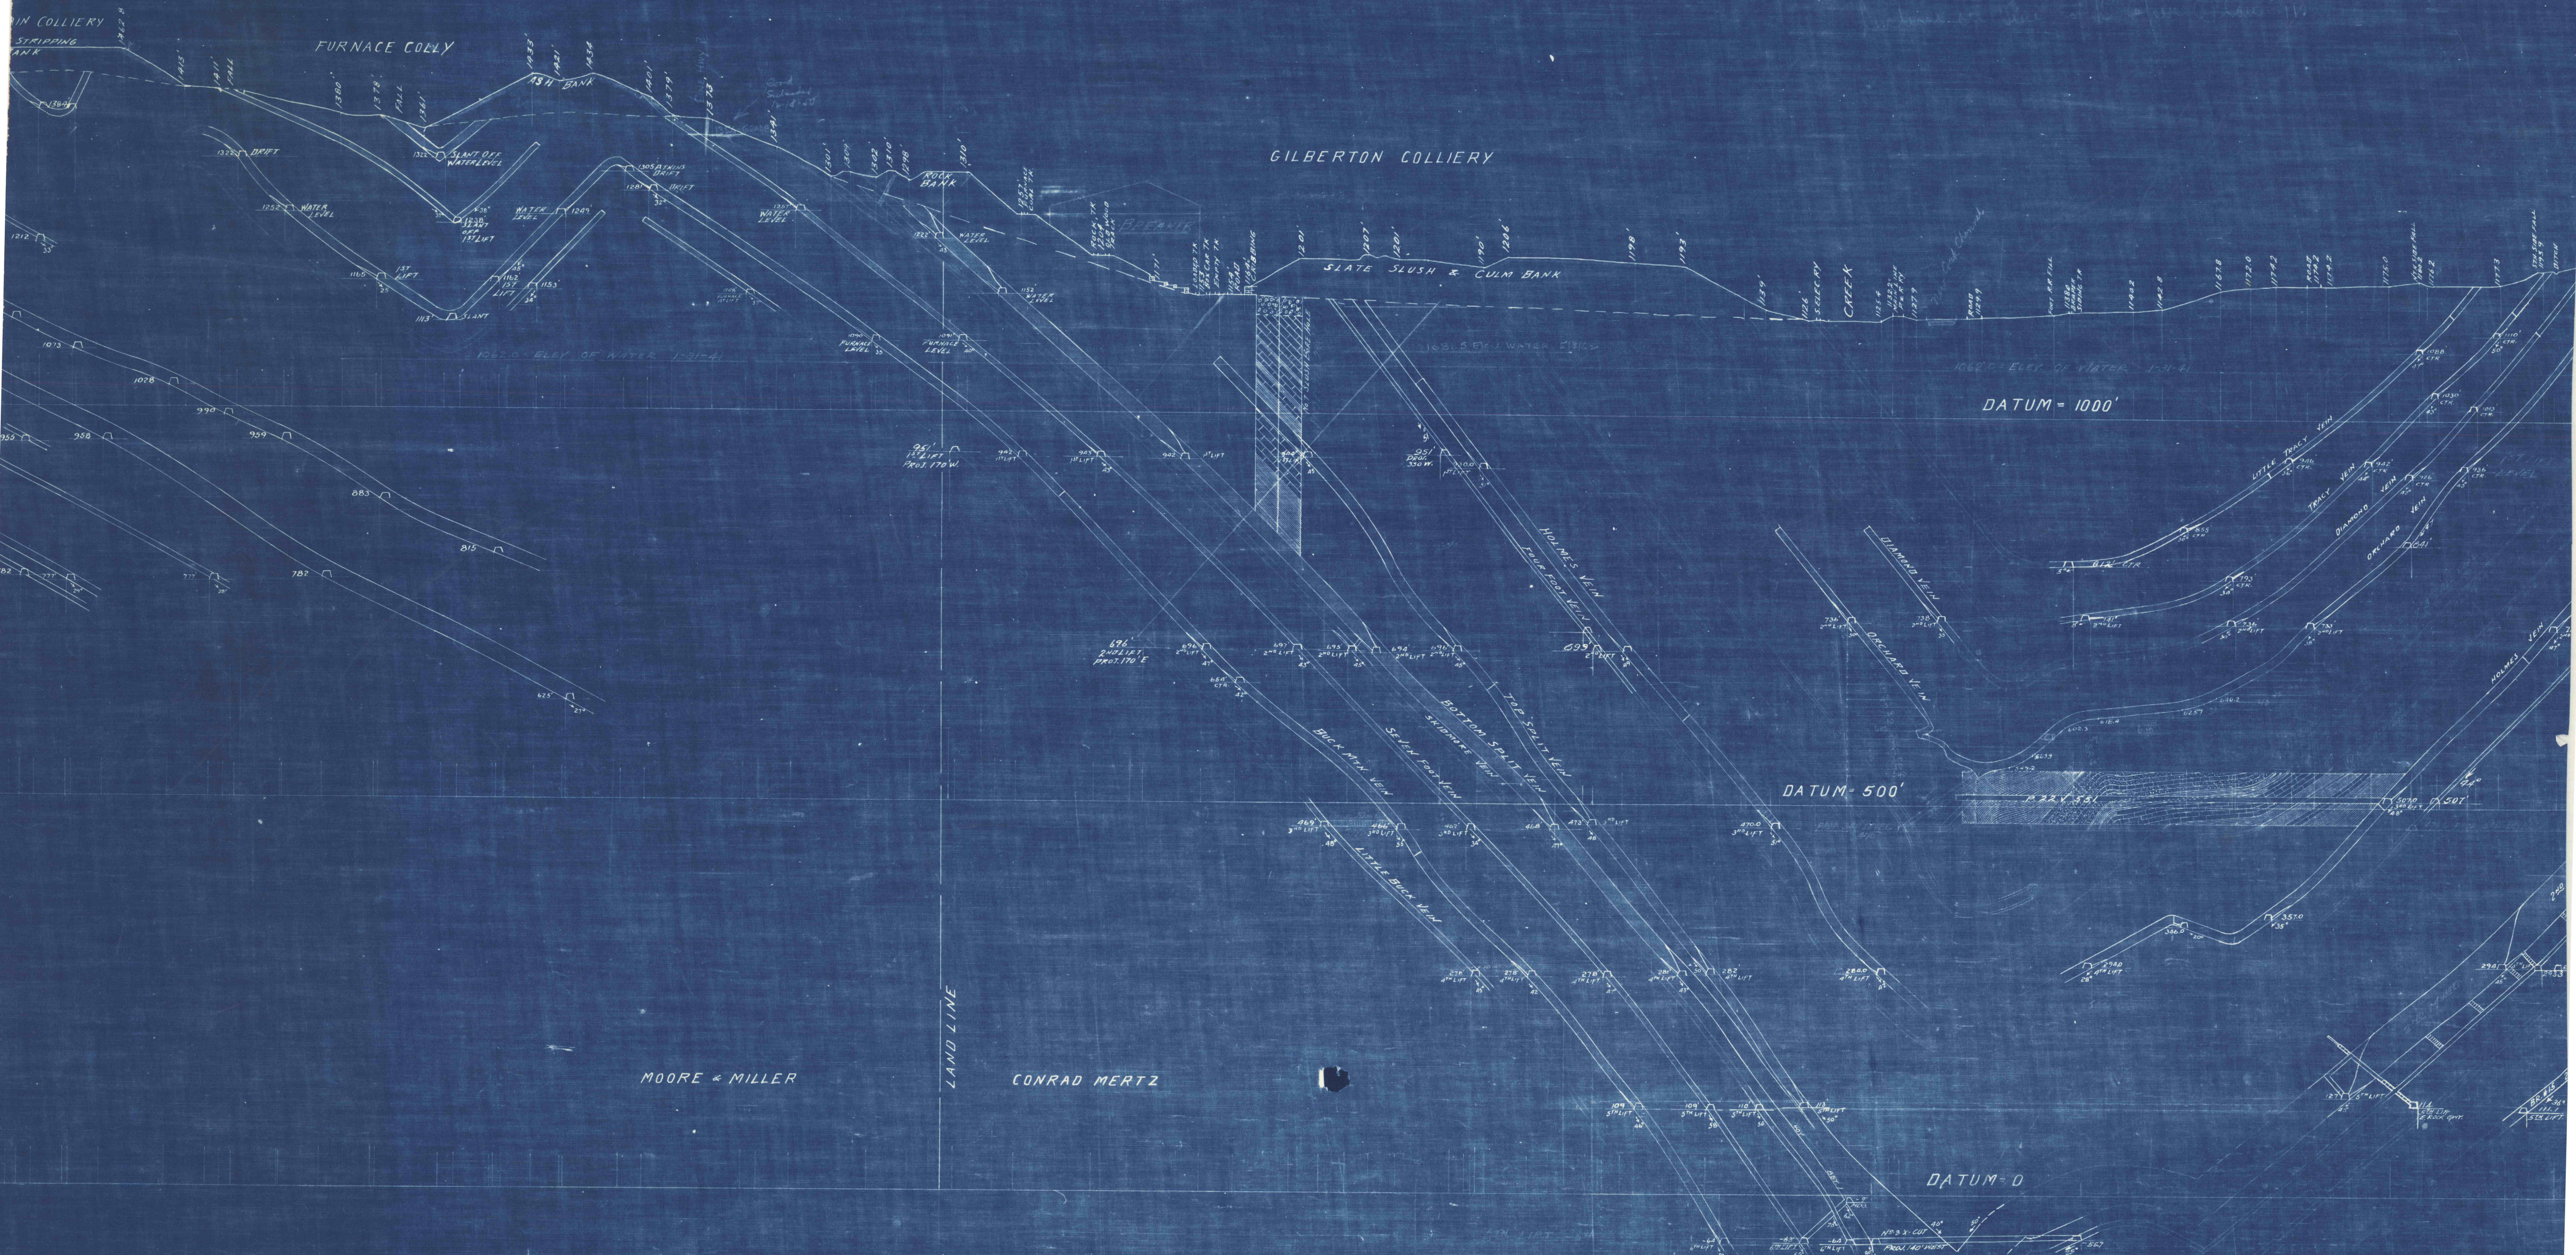

*Section
 720 ft*