
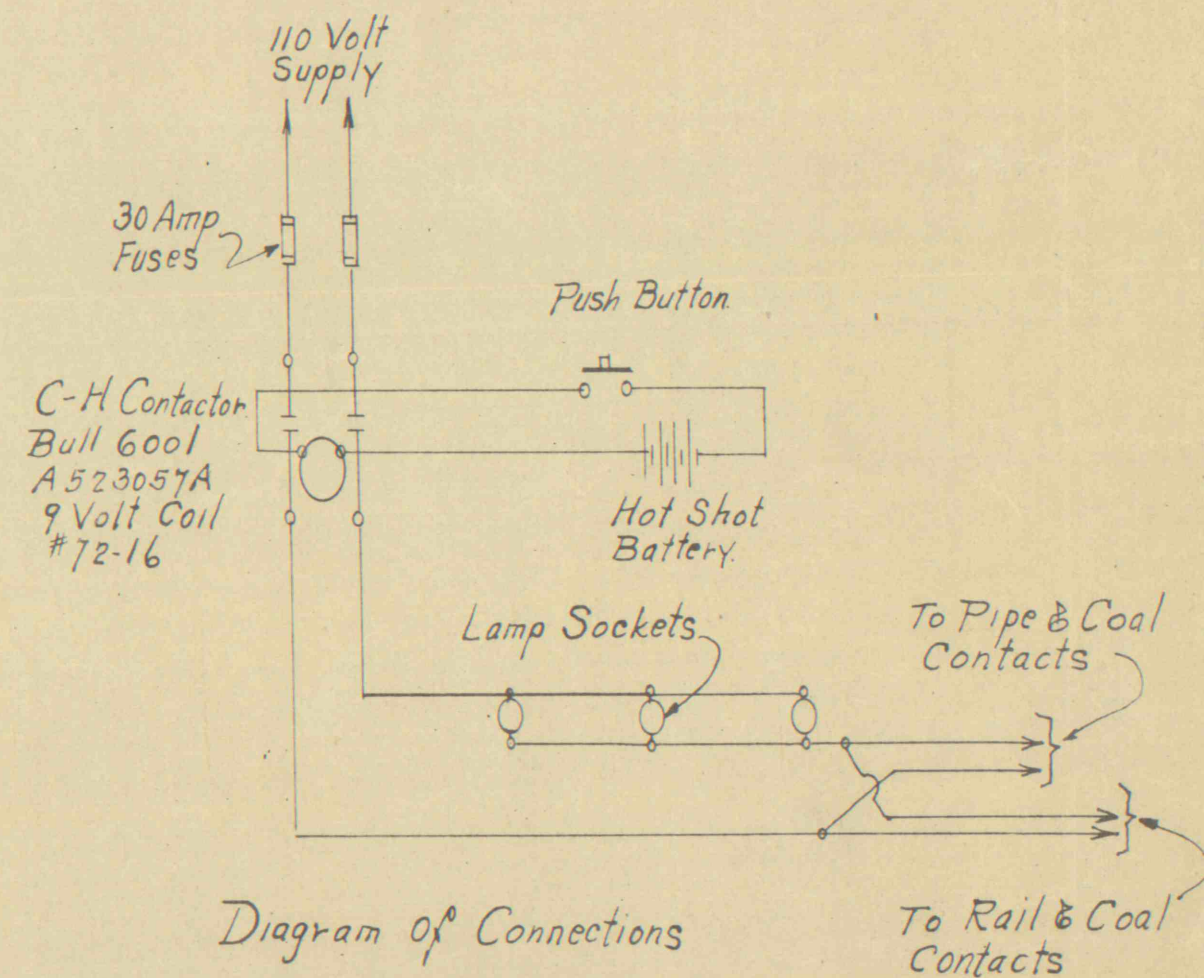
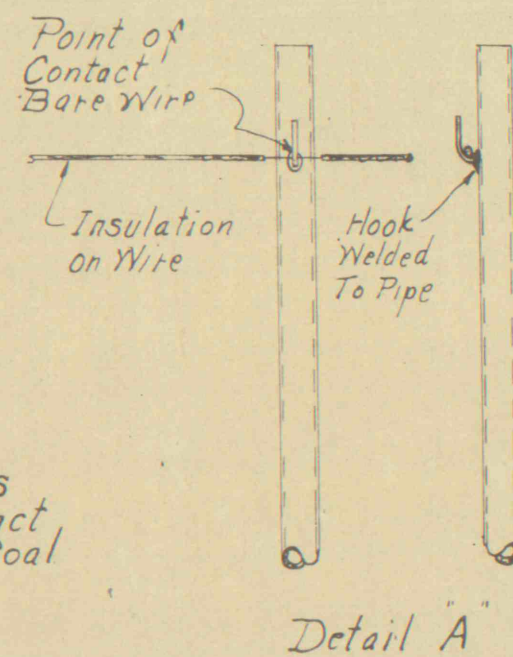
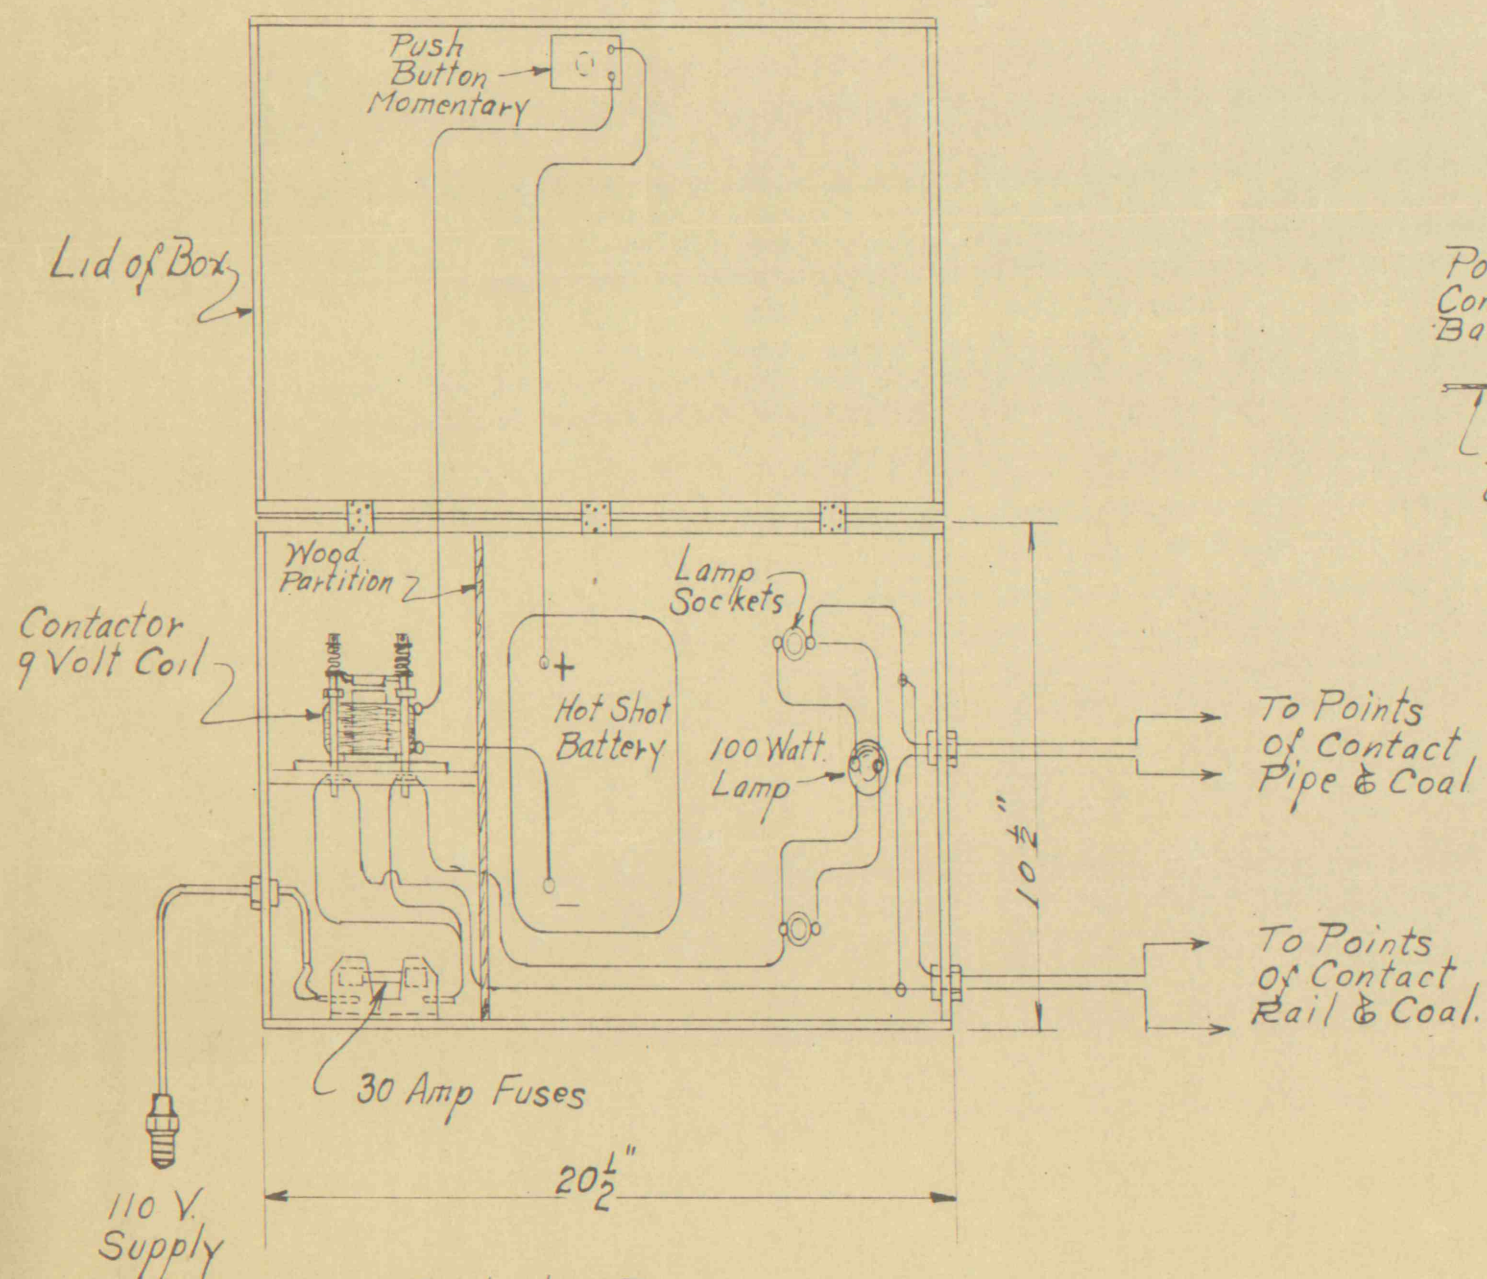


Roof

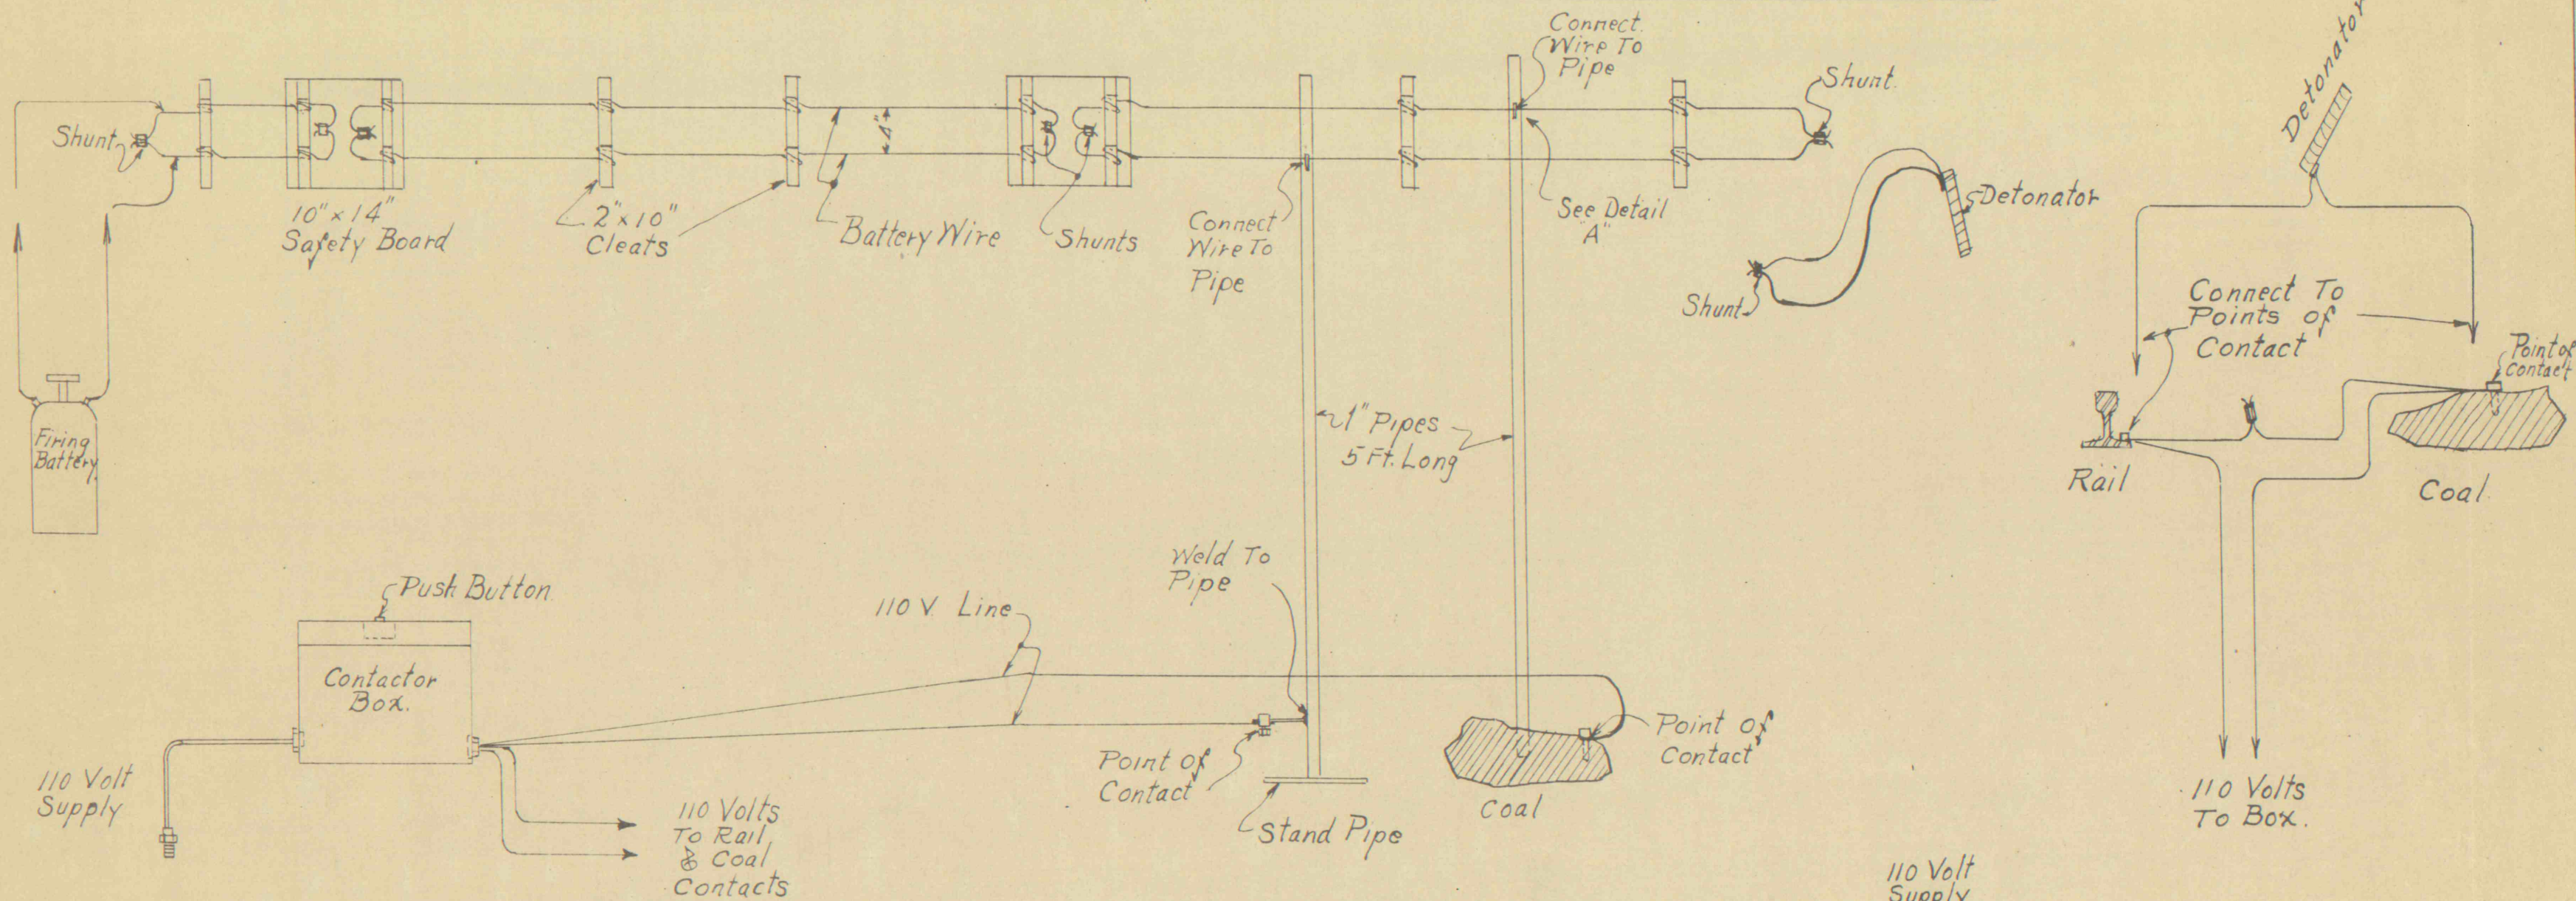

Contactor Box
Shown With Lid Open
Size of Box 20 1/2" Long x 10 1/2" Wide x 12" High

SAFETY DEMONSTRATOR FOR
PROTECTION AGAINST STRAY
CURRENT WHEN FIRING DETONATOR
Dr. by: J. H. Ayre
Date: 7-17-44