

.. DRAPER COLLIERY • *Western* MIDDLE FIELD..
“SECTION ALONG WEST LAND LINE SHOWING LAWRENCE,
STANTON, DRAPER AND GILBERTON GANGWAYS.”

SCALE 1" = 100'


F.P. WEISER A.E.

ASHLAND PENNA.

West Mahanoy twp., Schuylkill County,
11. W. " " District HARLEIGH Brookwood COAL CO
GILBERTON

N
MAR 13 1975 MF

DRAPER

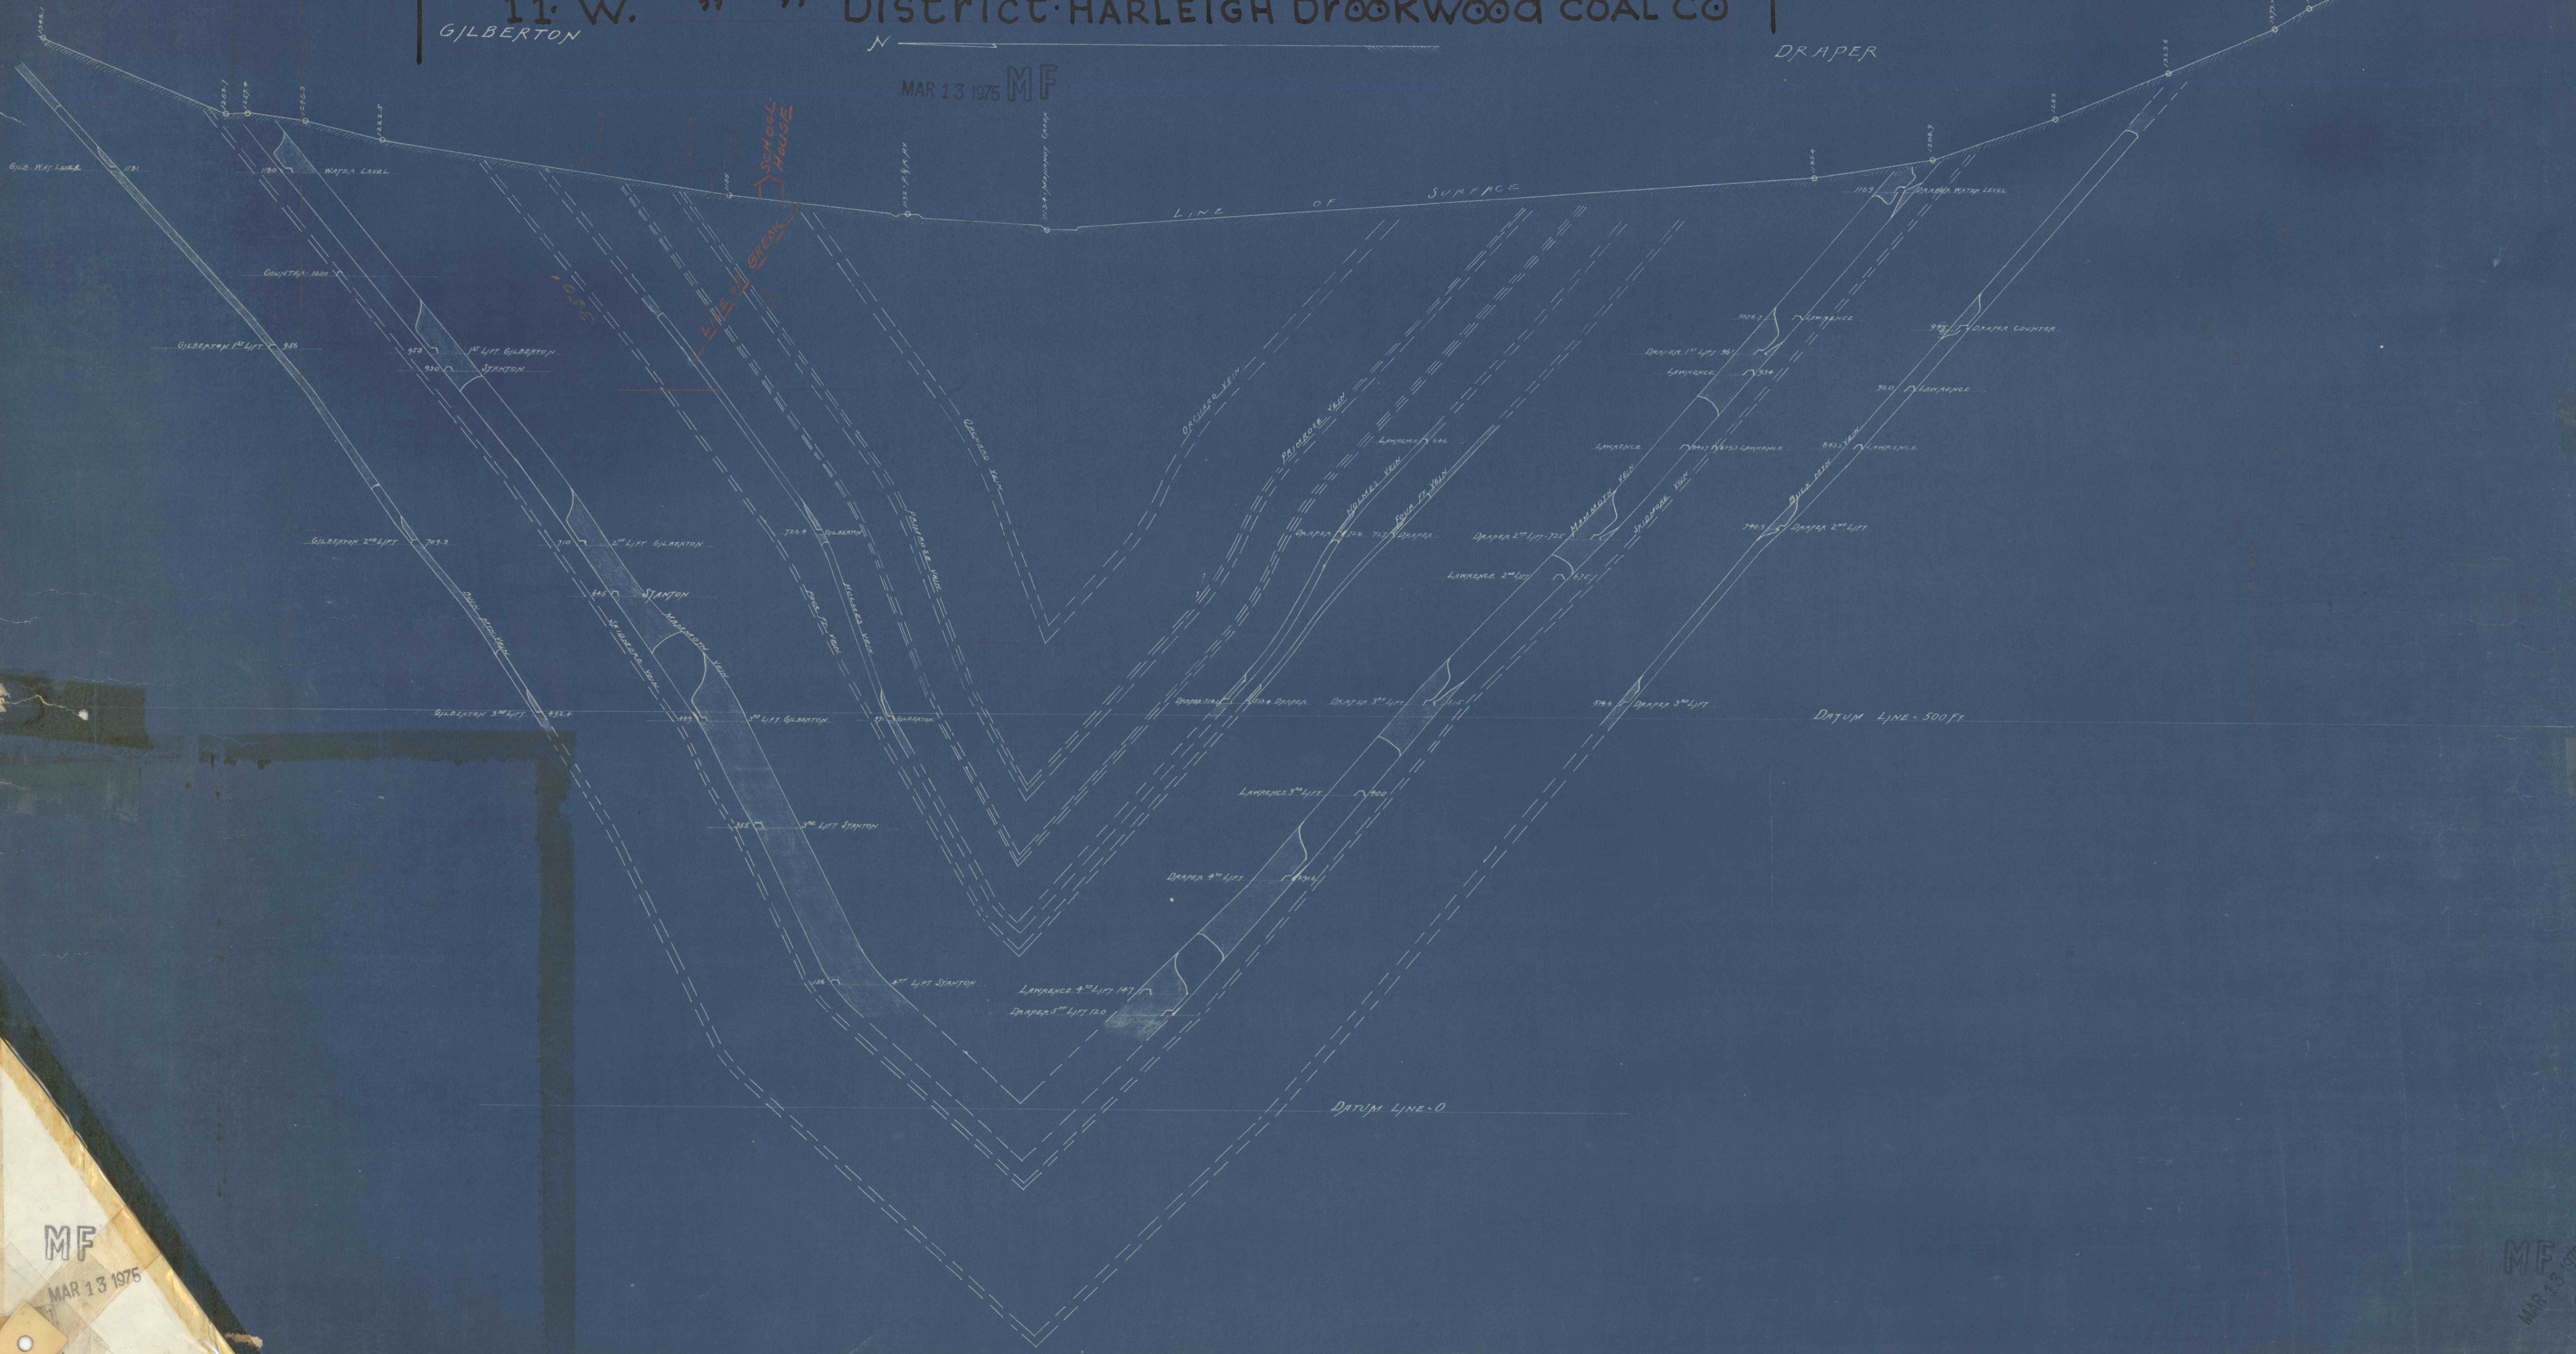

MF
MAR 13 1975

MF
MAR 13 1975