


..WESTERN MIDDLE FIELD..

LOOKING WEST

N

LAWRENCE COLLIERY • BASIN TUNNEL,
West BEAR RIDGE TUNNEL / W. MAHANOY TWP.
HARLEIGH-BROOKWOOD CO., / SCHUYLKILL COUNTY, PA.

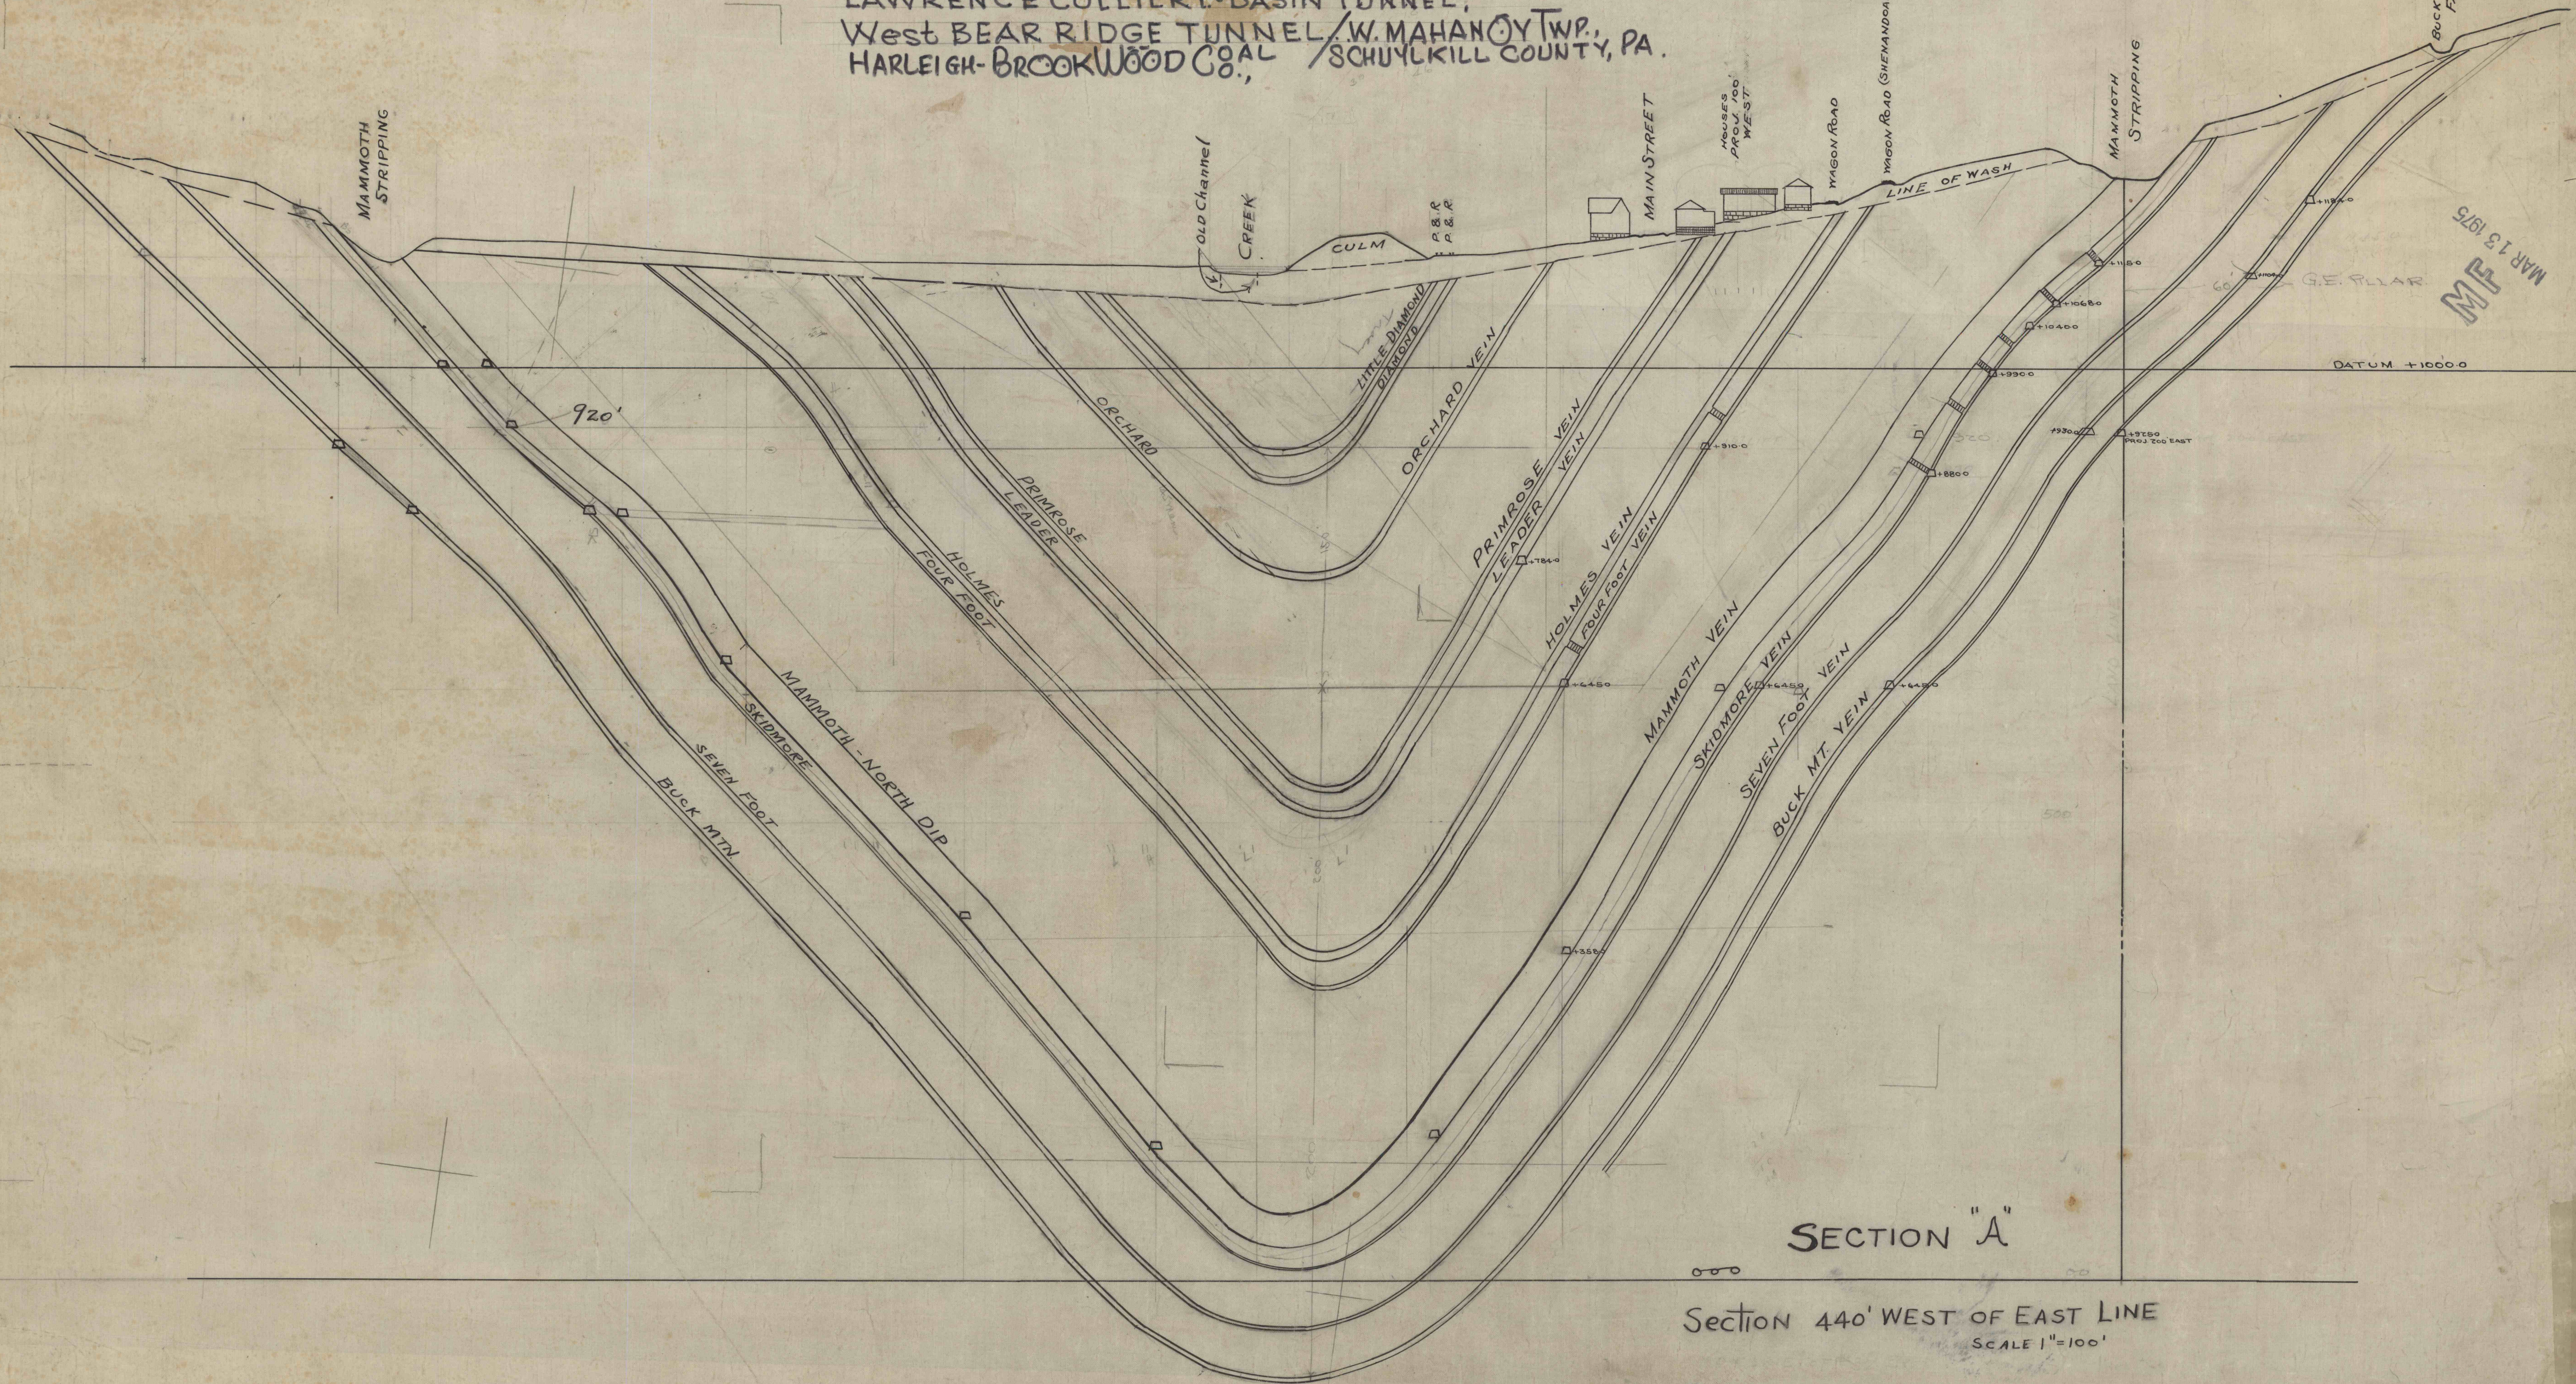

MAR 13 1975

DATUM +1000.0

SECTION "A"

Section 440' WEST OF EAST LINE
SCALE 1"=100'

P315

P-315