



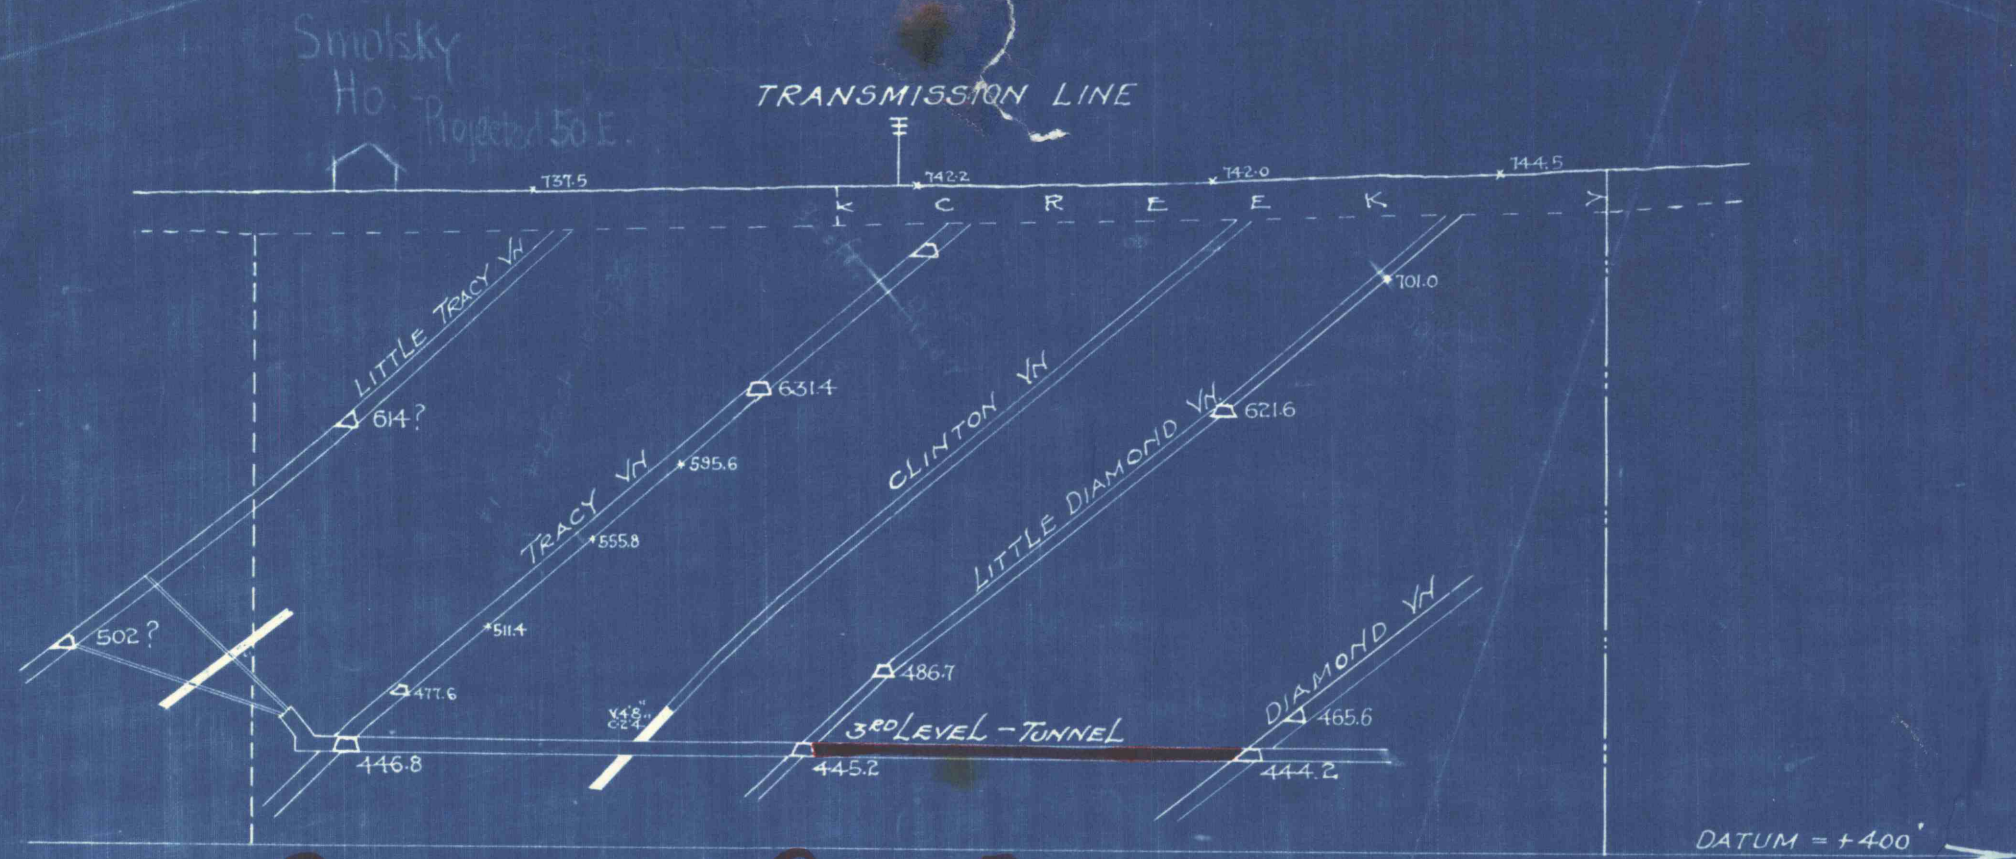

...SOUTHERN COAL FIELD...
 MF OAK HILL COLLIERY.. CASSTWP.
 MAR 10 1972 SCHUYLKILL COUNTY, PA.,
 15 W. SCHUYL DISTRICT.
 MF READ'S ANTHRACITE
 COLLIERIES.

Scale 1" = 100'		Drawing Number A	
CROSS SECTION 50' WEST OF 3RD LEVEL TUNNEL			
PINE HILL COAL CO. PINE HILL COLLIERY			
DRAWN	DATE	TRACED	CHECKED
	7-14-30		
REVISED		APPROVED	
		Mining Engineer	
		Superintendent	

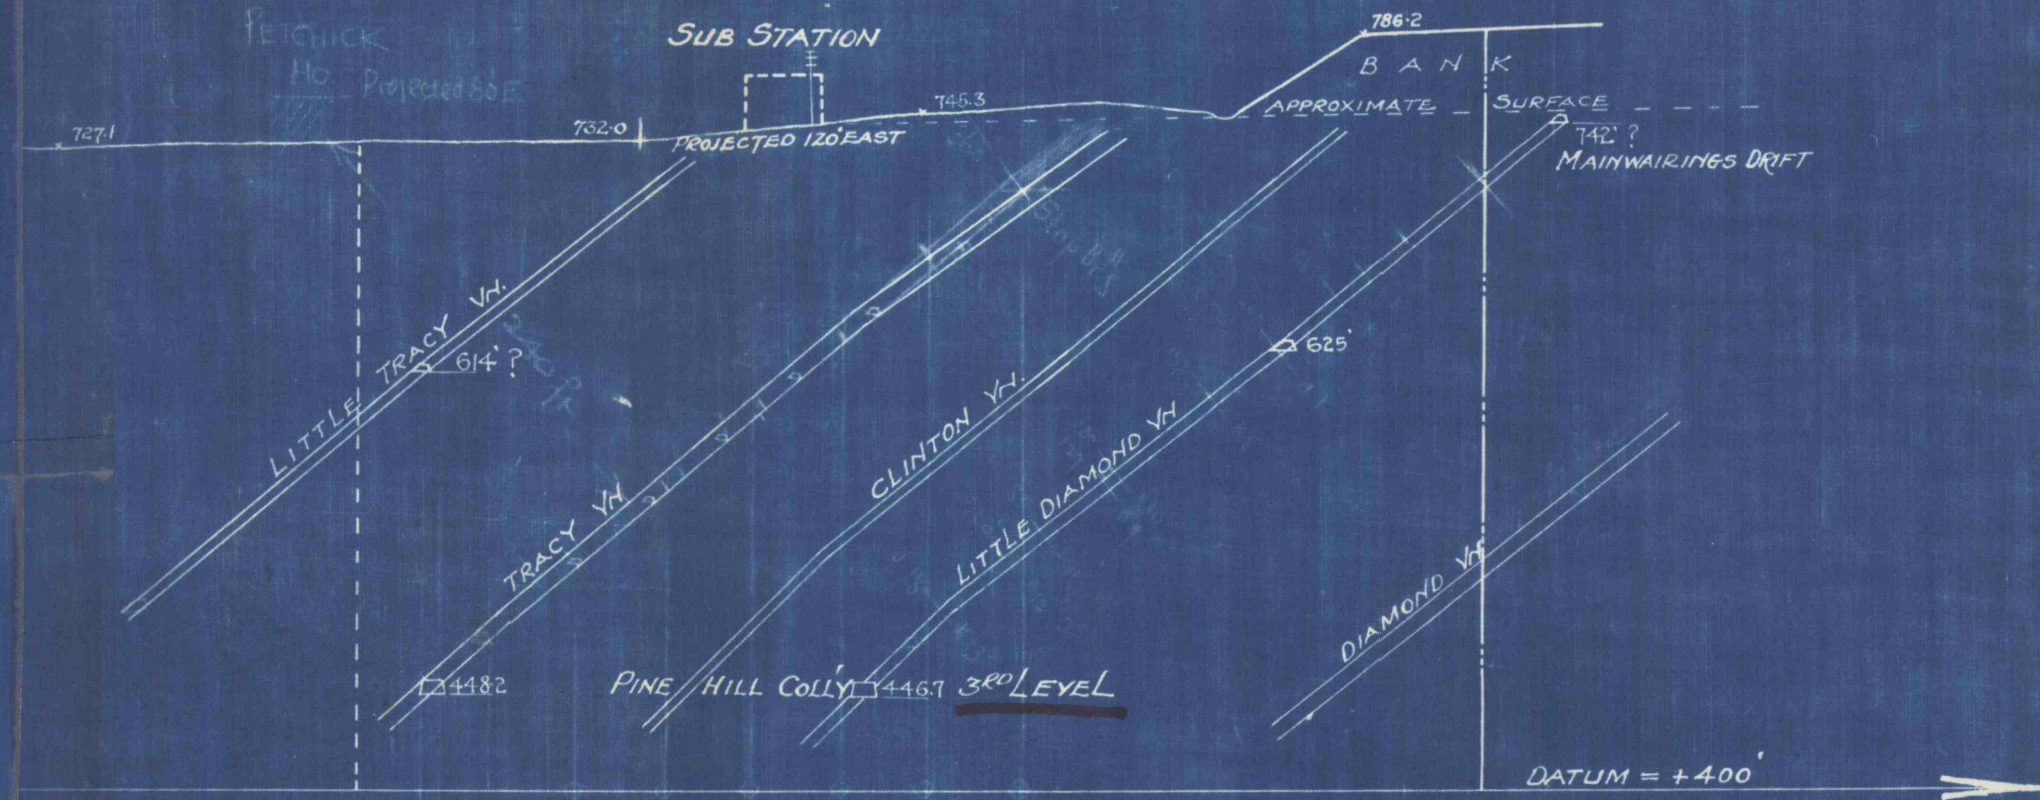

MAR 10 1972 MF

Scale 1" = 100'		Drawing Number A	
CROSS SECTION 400' WEST OF 3RD LEVEL TUNNEL			
PINE HILL COAL CO. PINE HILL COLLIERY			
DRAWN	DATE	TRACED	CHECKED
	7-14-30		
REVISED		APPROVED	
		Mining Engineer	
		Superintendent	