


CASS TWP.
SCHUYLKILL CO. PA.

LB-9444

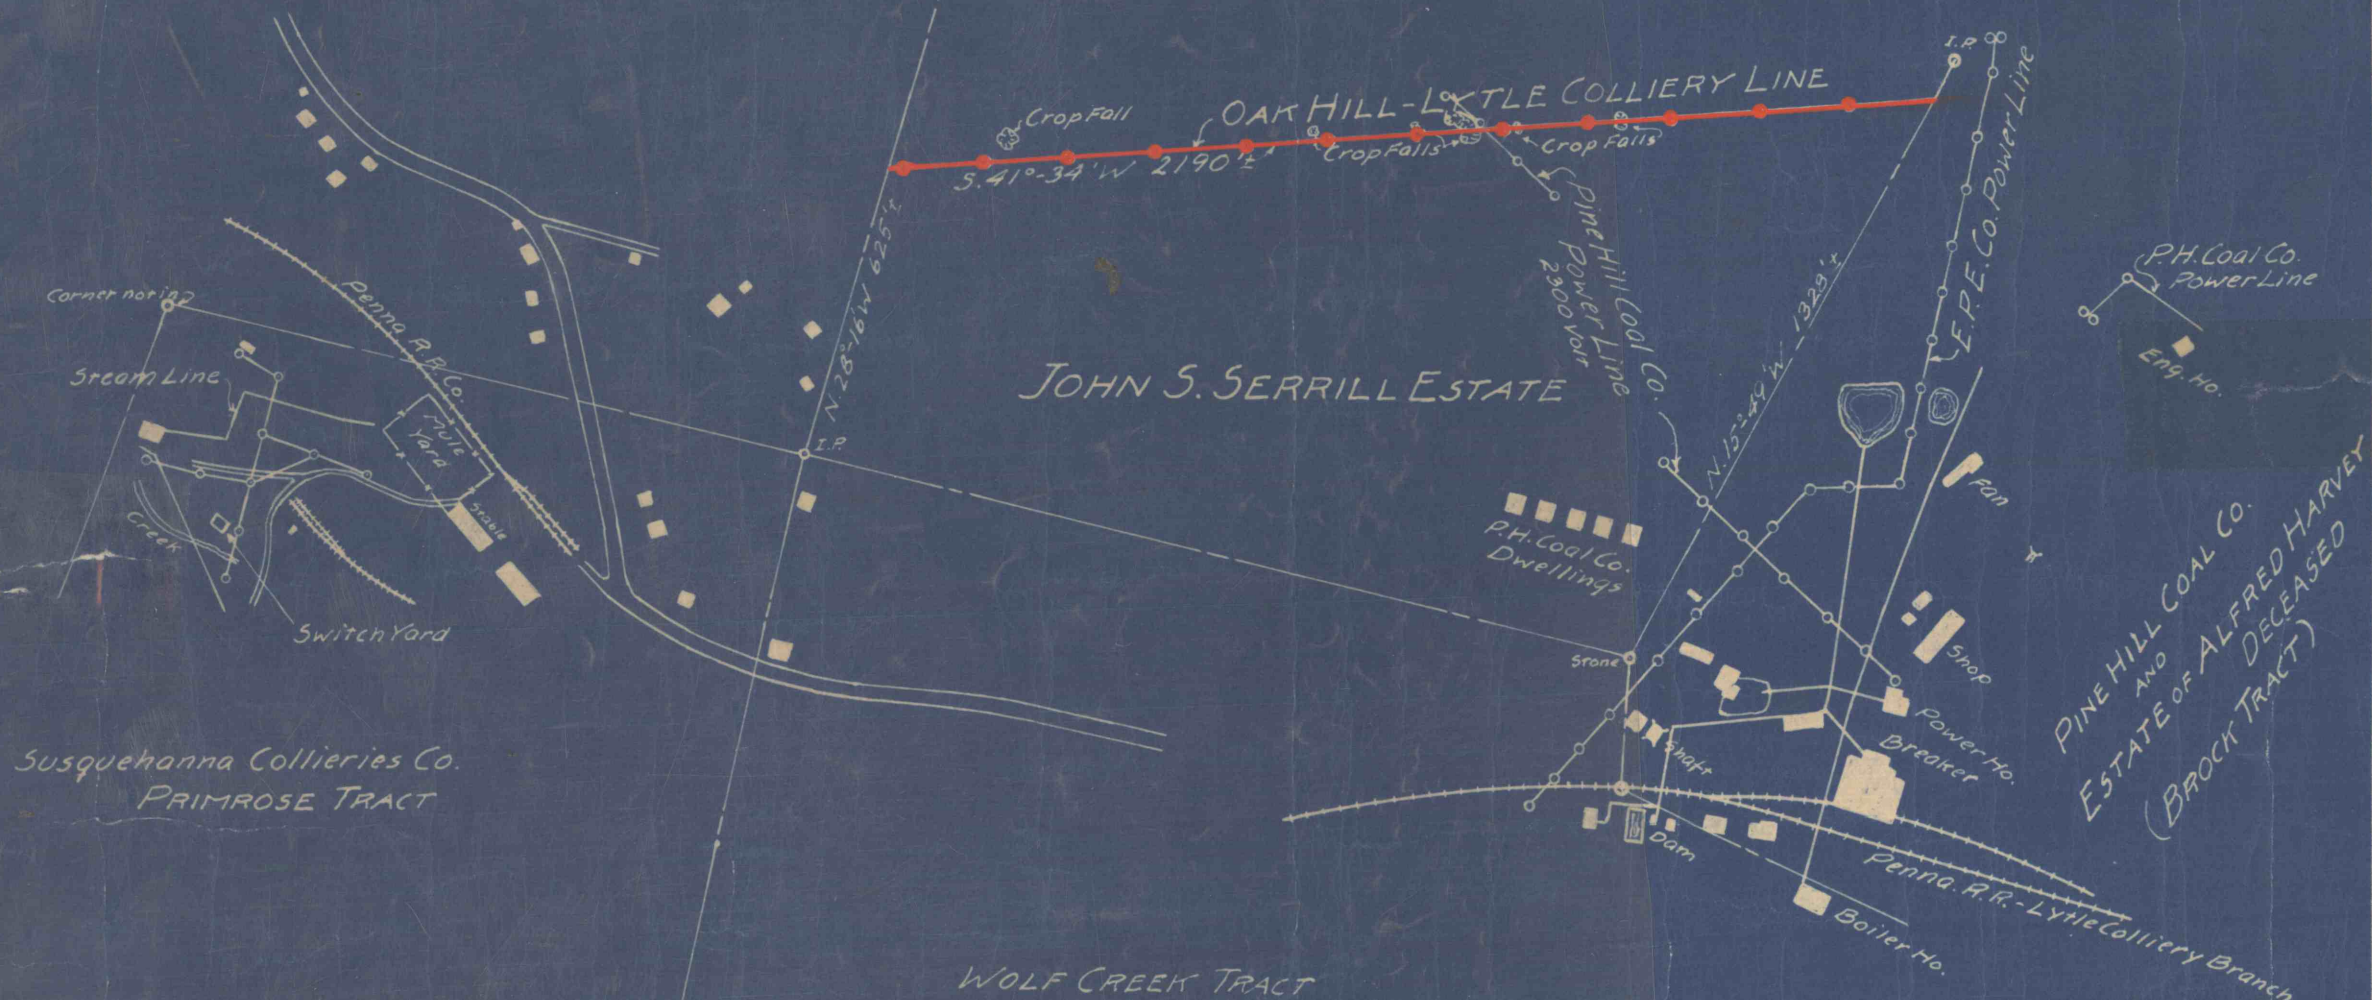

OAK HILL - LYTLE COLLIERY LINE
PLAN SHOWING TRANSMISSION LINE RIGHT OF WAY OVER PROPERTY
OF JOHN S. SERRILL ESTATE.

CASS TOWNSHIP, SCHUYLKILL COUNTY, PA.

EAST PENN ELECTRIC COMPANY

SCALE 1" = 400 FT.

OCT. 20, 1927

APPROVED

S. J. Regue 10/20/27

CHIEF ENGINEER

PENNSYLVANIA POWER & LIGHT COMPANY

ALLENTOWN, PENNA.

LB-9444