


EASTERN MIDDLE COAL FIELD.
NEIDA Colliery. SOUTH-BASIN, "X" SECTIONS-1"=100'
E. UNION TWP, SCHUYLKILL-LUZERNE COUNTIES.
B=HAZLETON DISTRICT COXE BRO. & CO. INC.,

SHEET:
1 OF 2


Section No 1
Looking East
Scale 1"=100'




Section No 2

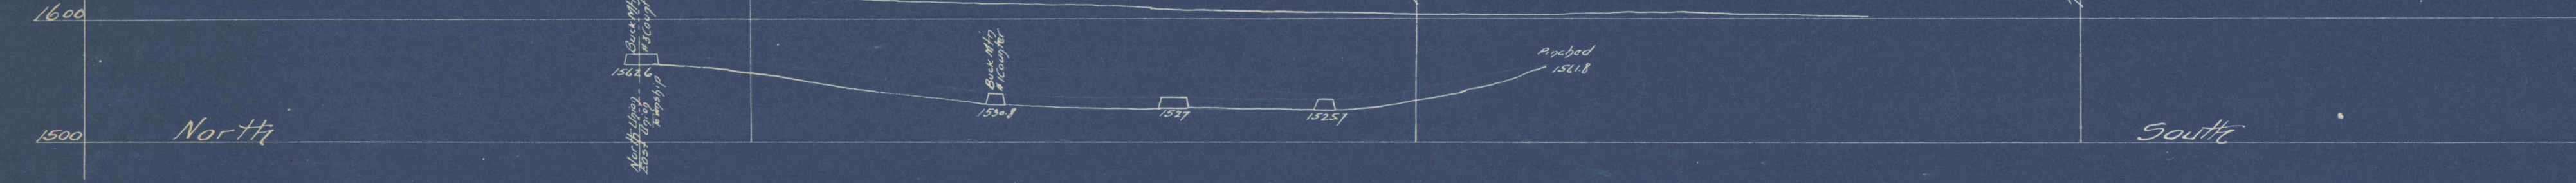


Section No 3

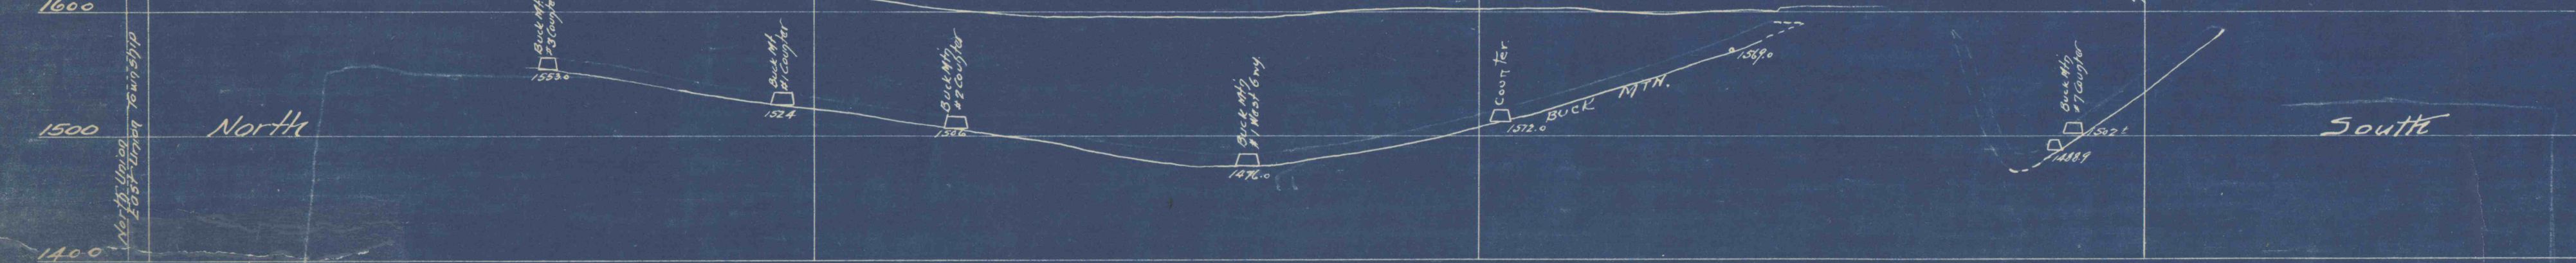


Section No 4

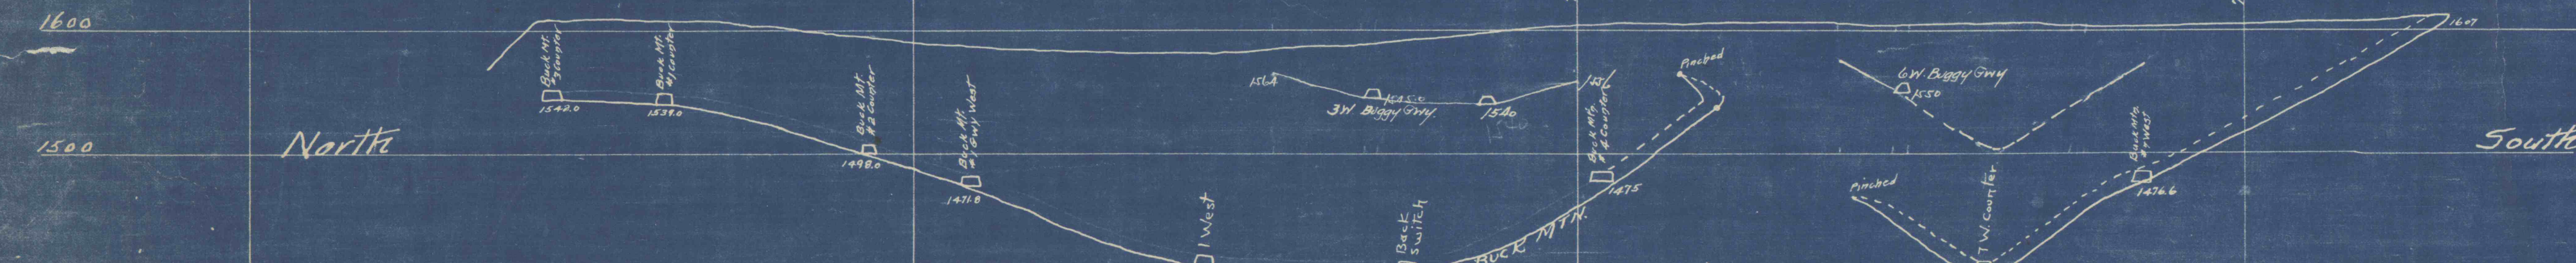


Section No 5

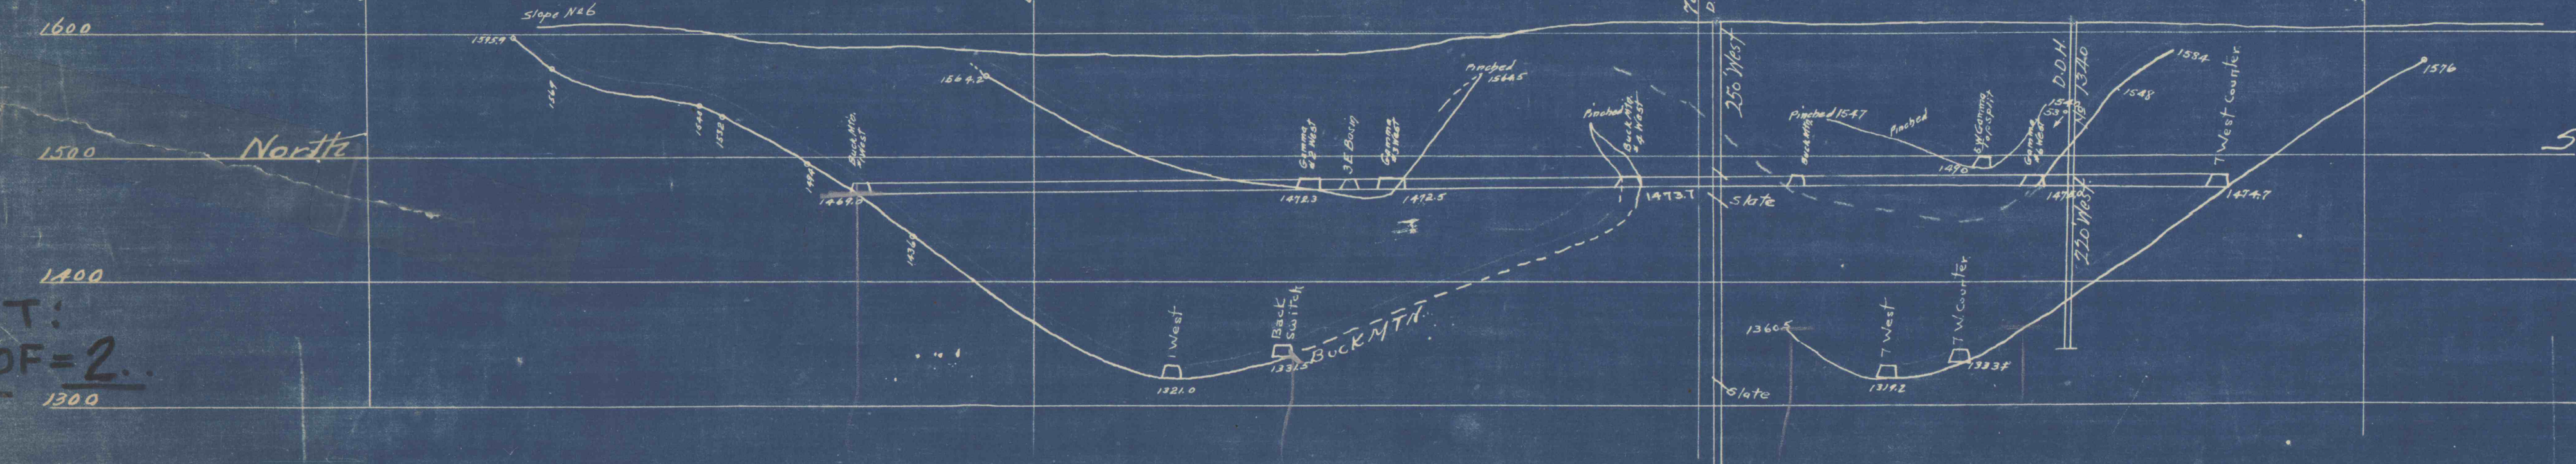


Section No 6
Looking East

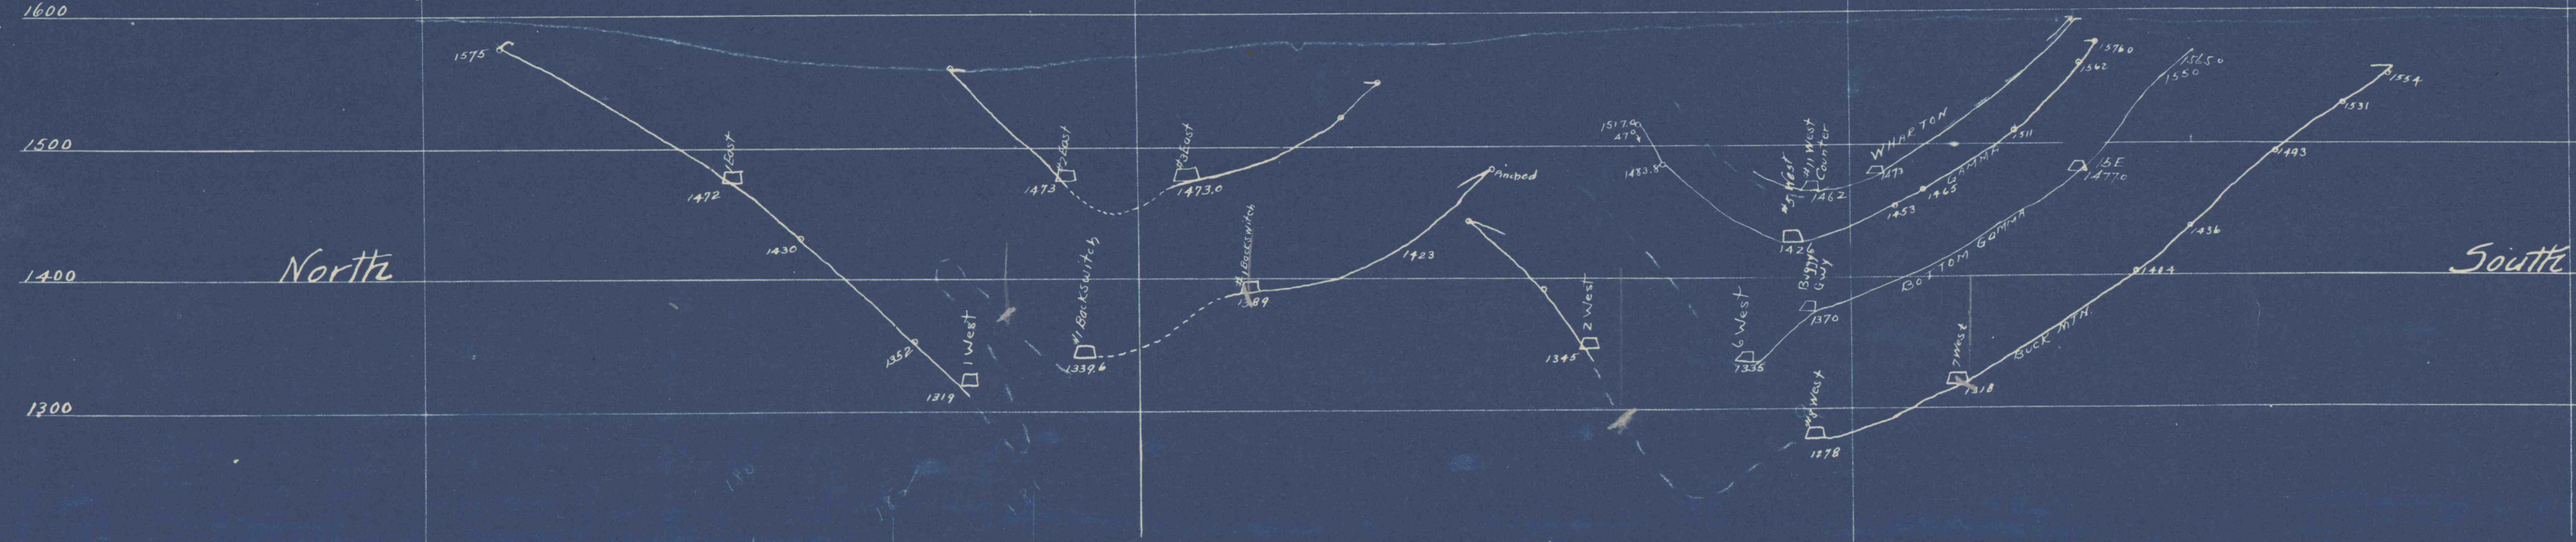

Section No 7

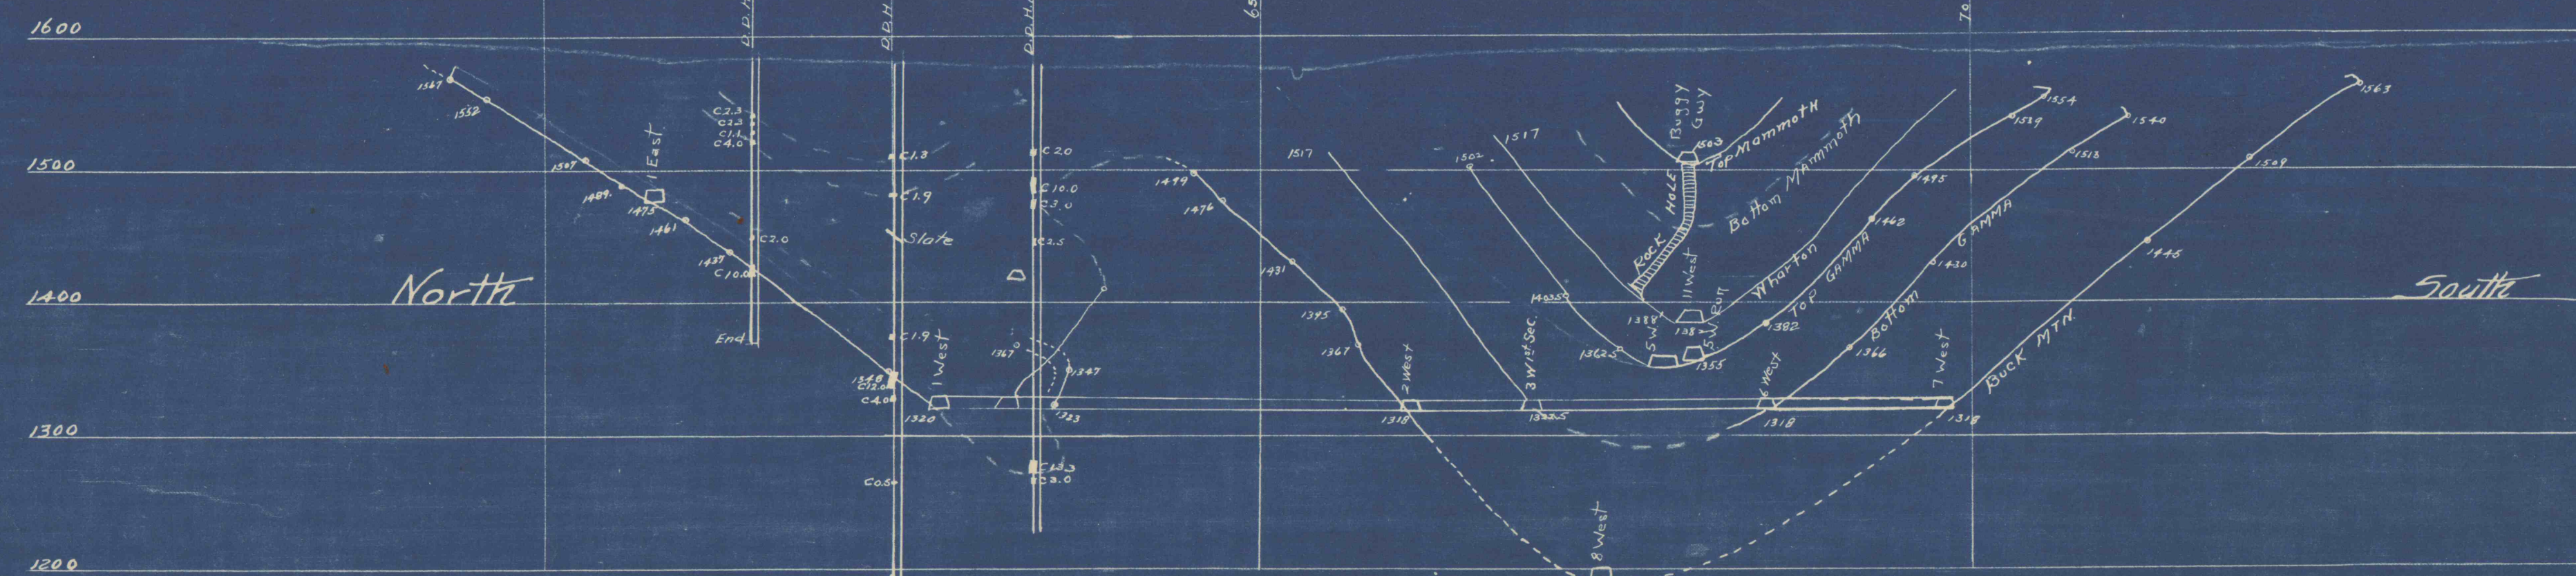

Section No 8

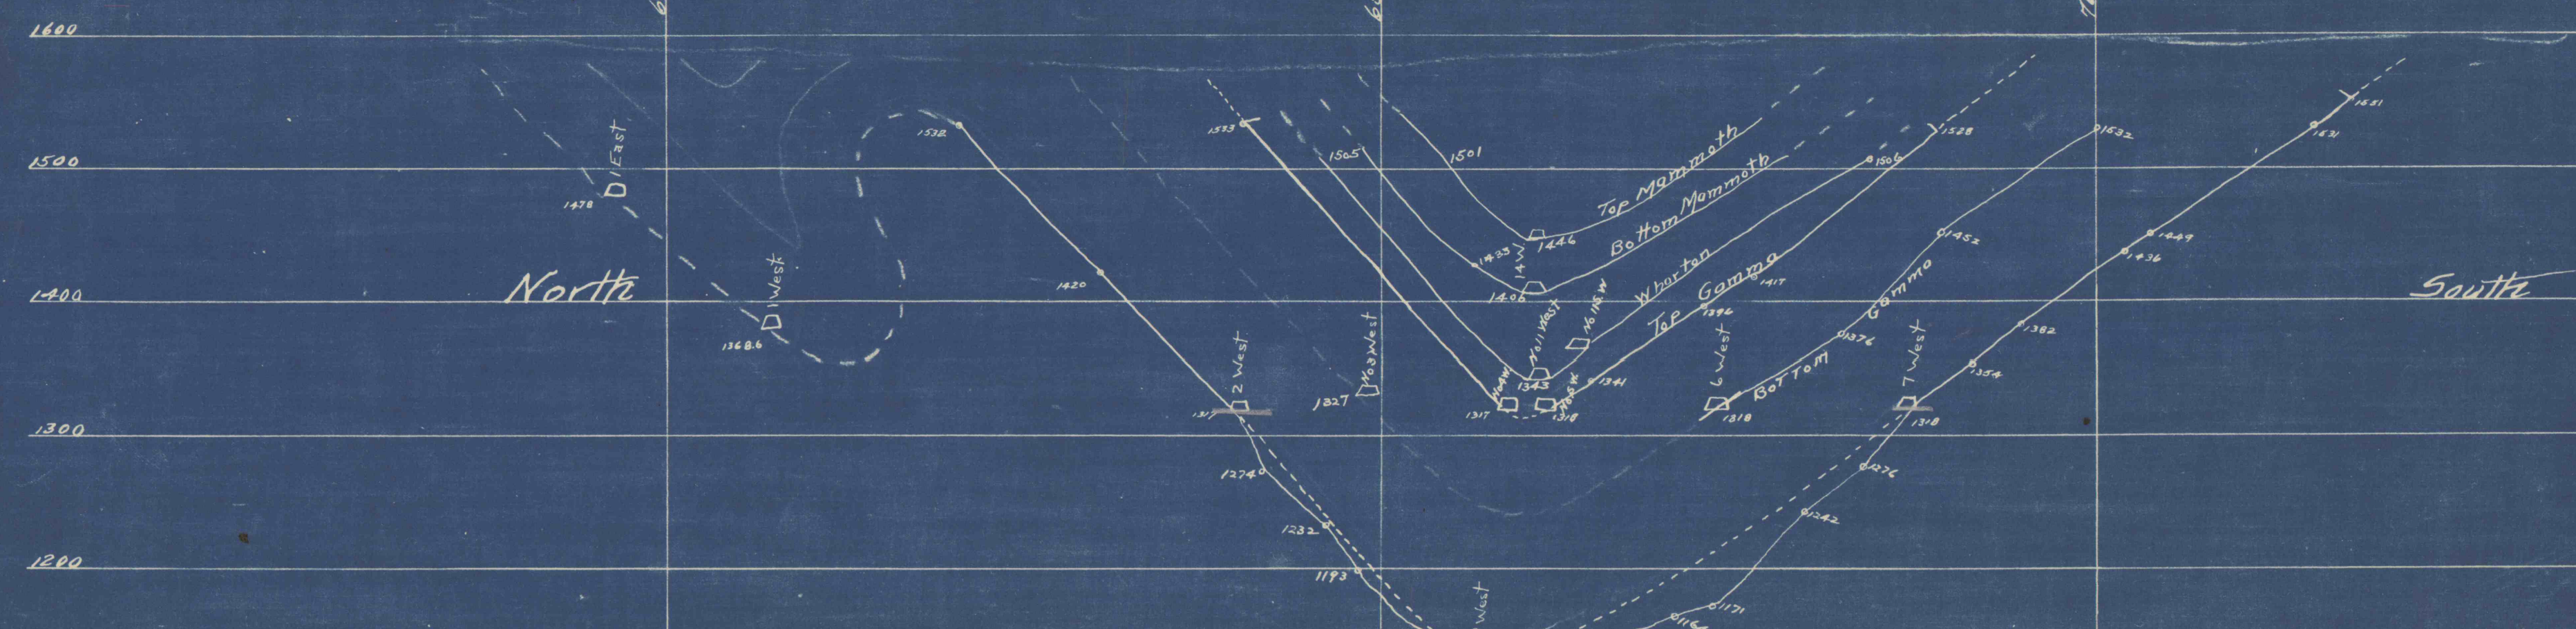

Section No 9
Looking East
Scale 1"=100'

