



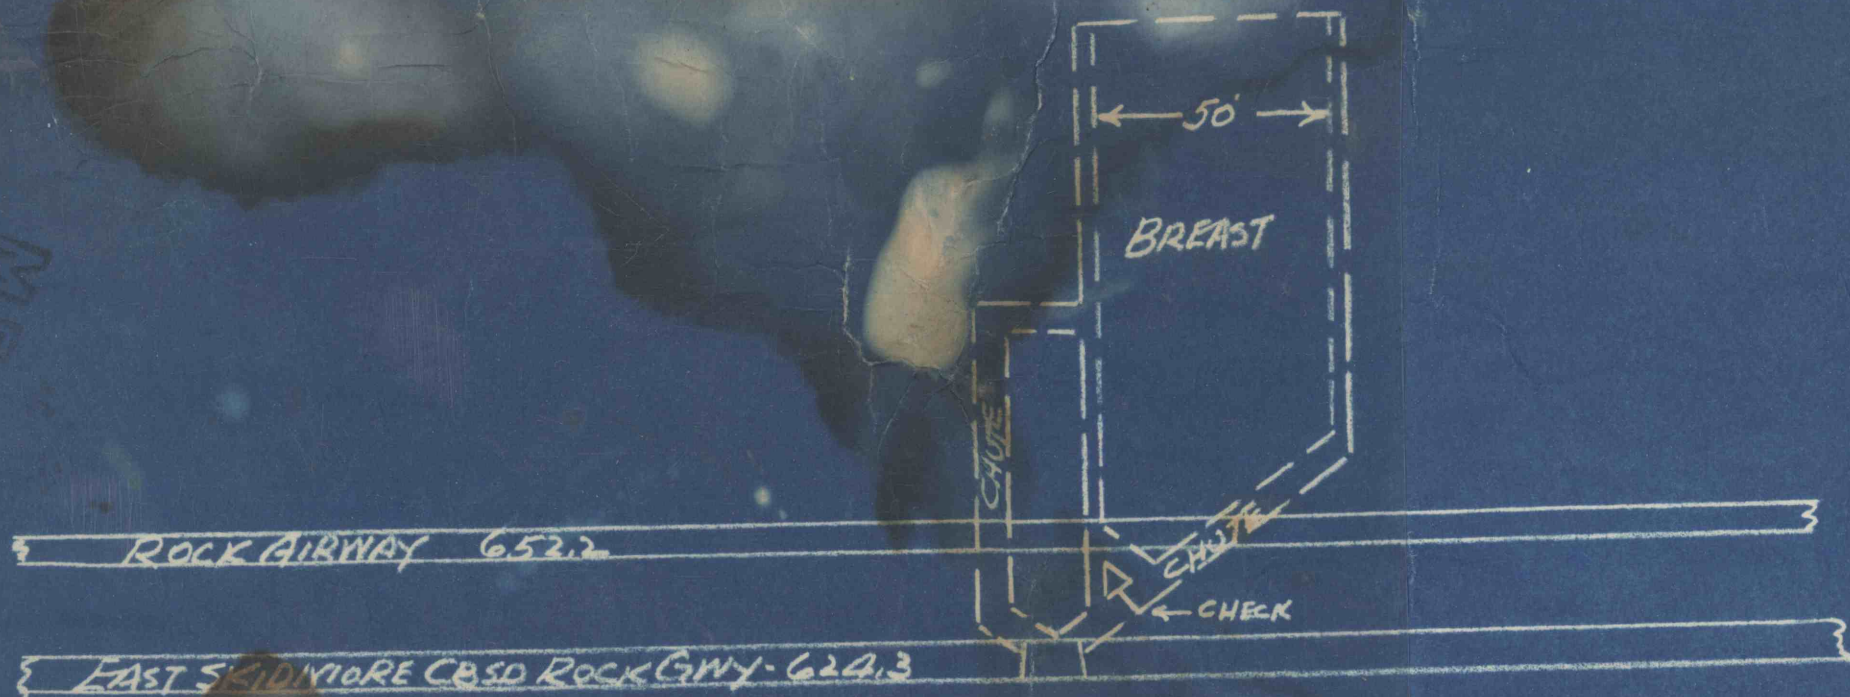

SECTION THRU A-A

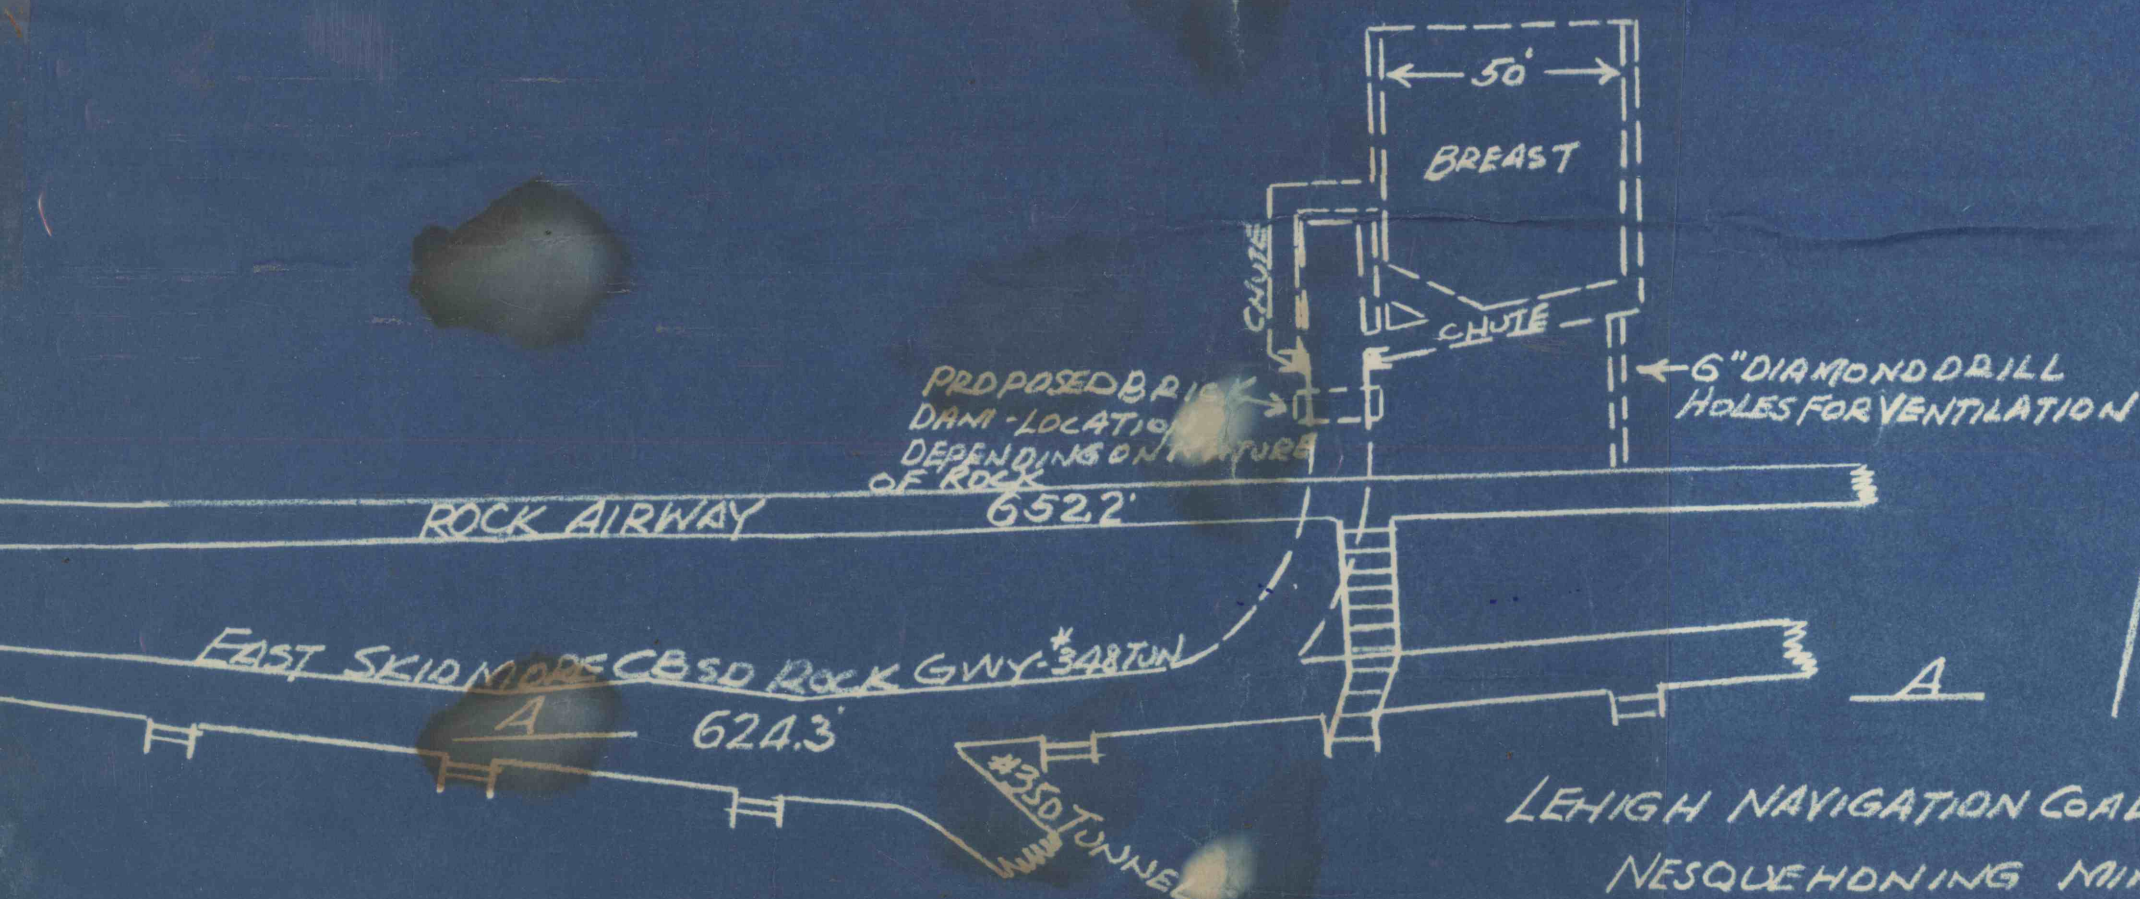

PLAN - 1" = 40'

LEHIGH NAVIGATION COAL CO INC.
NESQUEHONING MINE
PLAN AND SECTION OF UNDERGROUND
AIR RECEIVER - 3RD LEVEL, EAST SIDE
NO. 3, SHAFT

SEPTEMBER 27, 1950

1" = 40'